


REV	NOTES	DATE	BY
0	Issued for comments	07.11.16	AP
1	XXXXXXXX	XXXXXX	XX

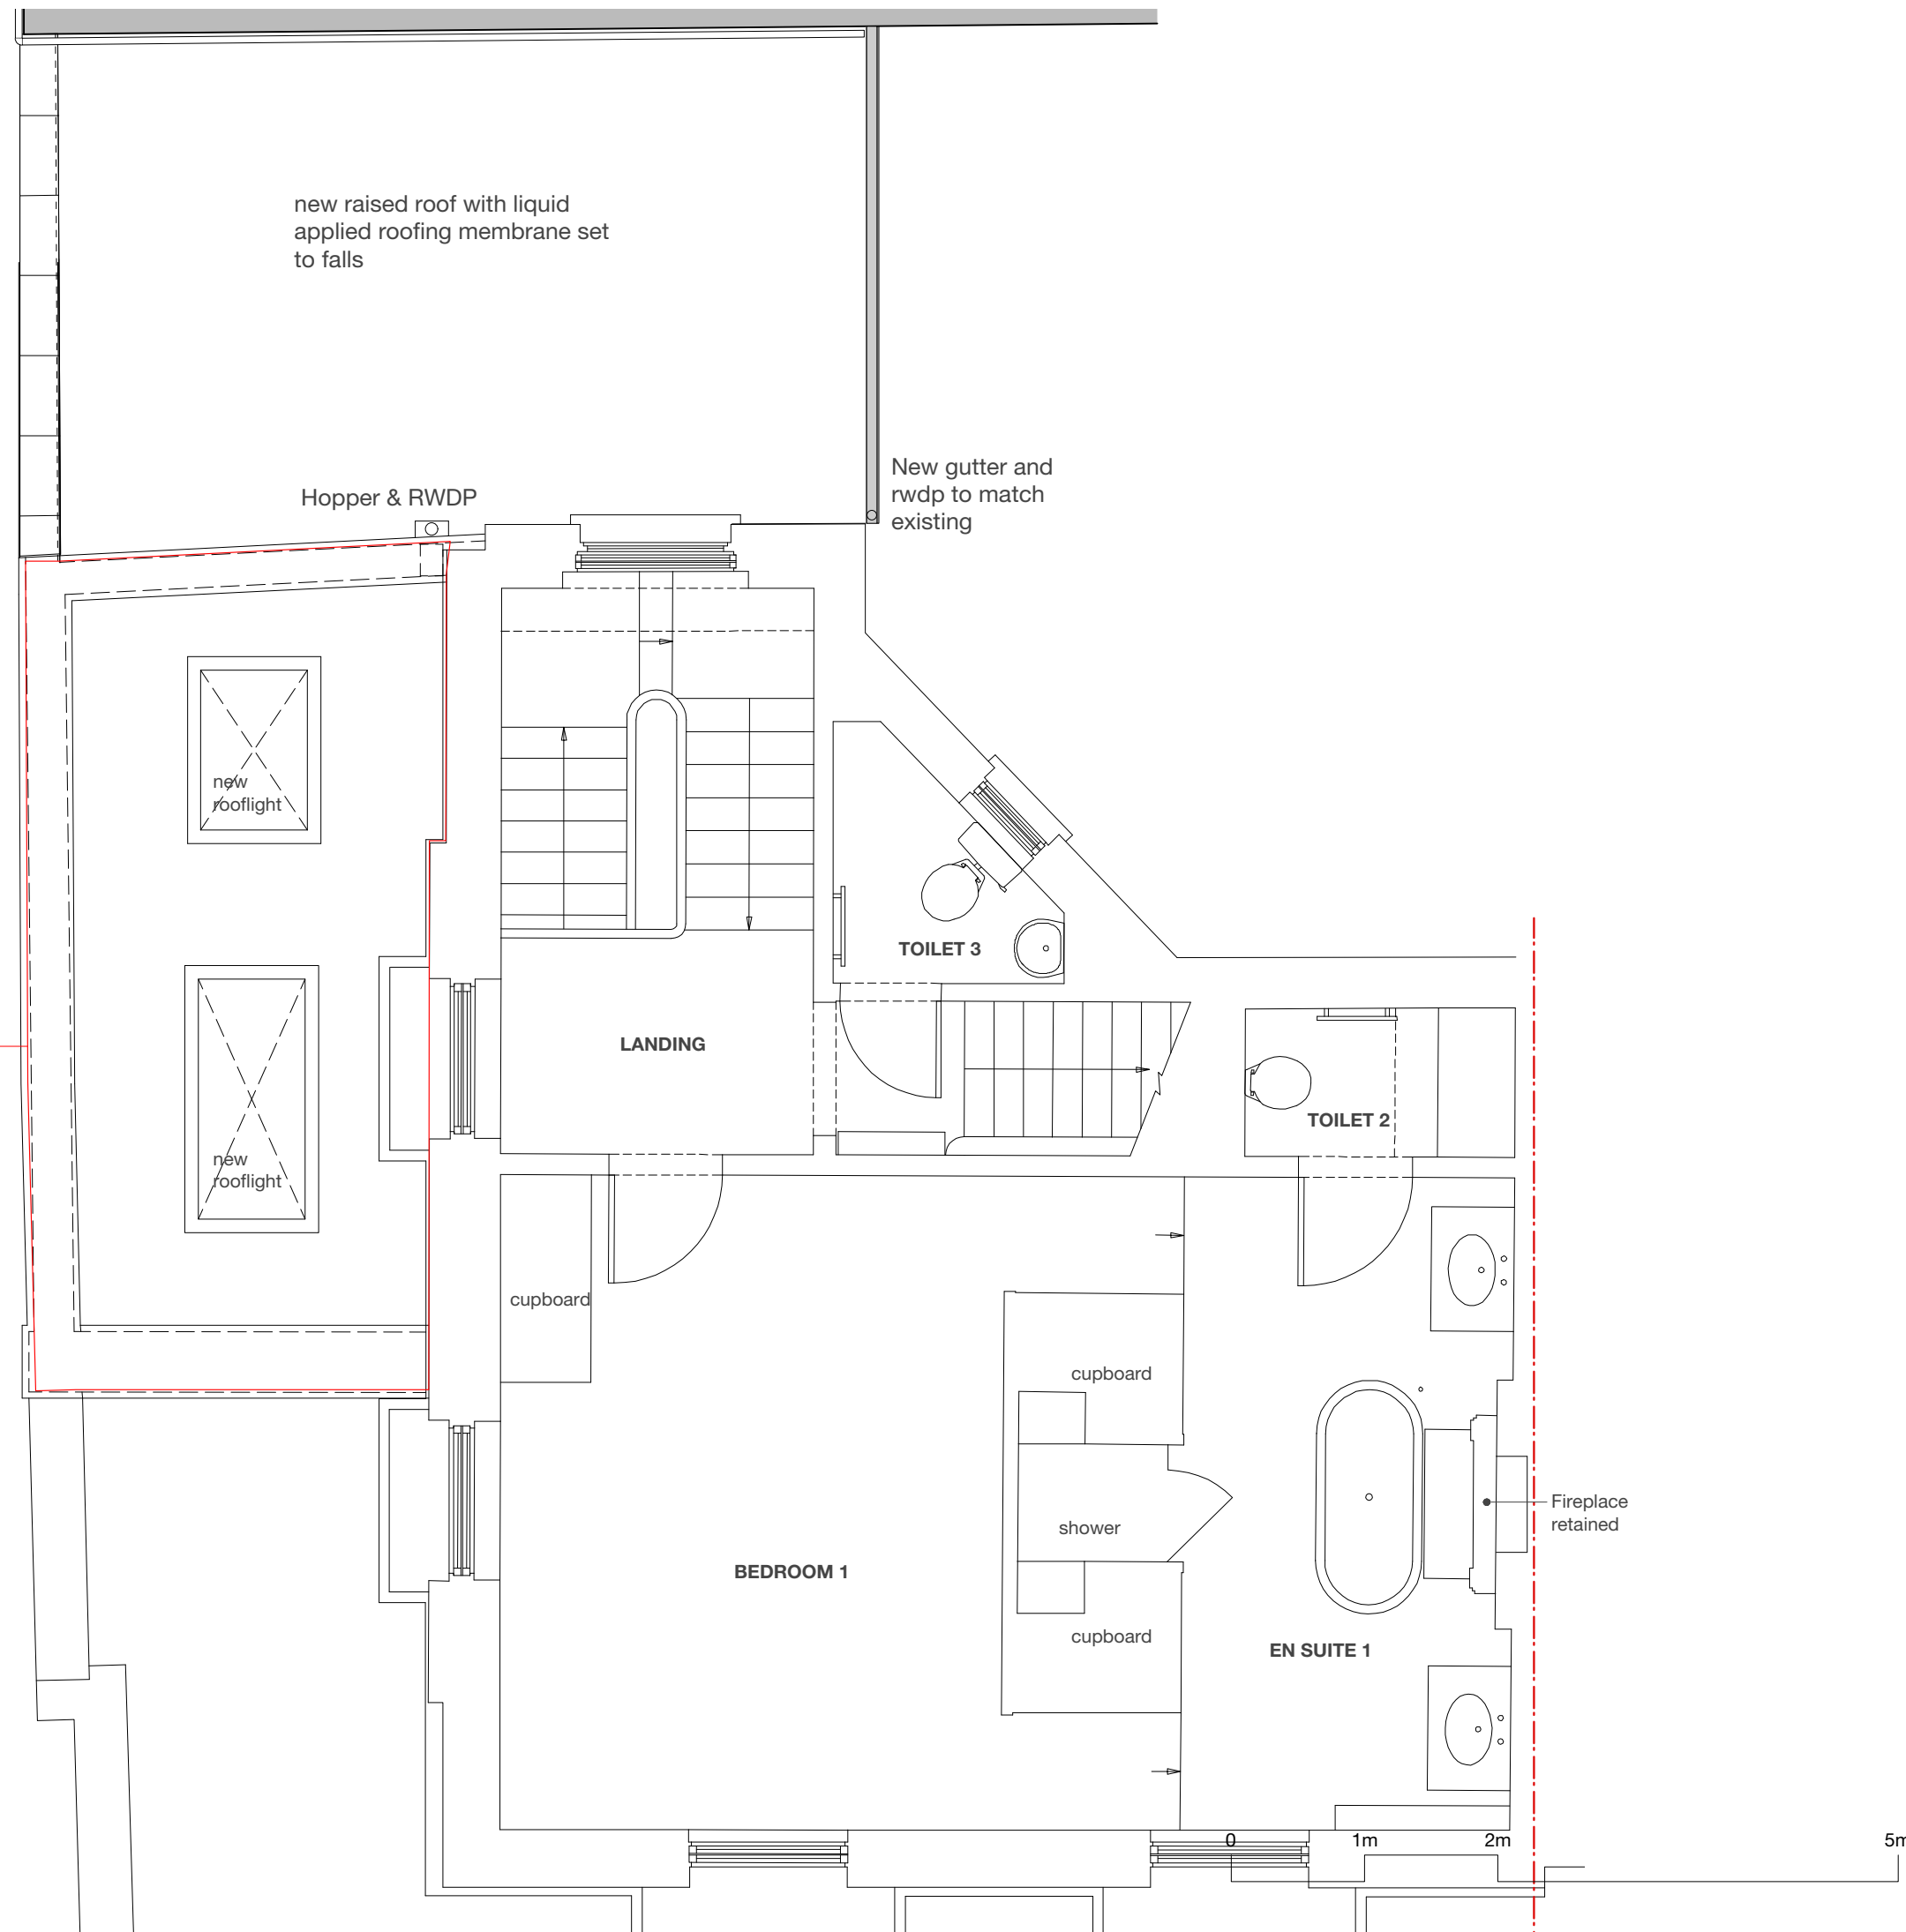

**PLANNING AND LISTED BUILDING  
CONSENT OBTAINED FOR SIDE  
EXTENSION. REFER TO:  
PLANNING CONSENT:  
2013/6085/P  
LISTED BUILDING CONSENT:  
2013/6286/L**

**DISCHARGE OF CONDITIONS:  
2015/6445/L  
&  
2016/2364/P**

**NO FURTHER ALTERATIONS  
REQUESTED UNDER THIS  
APPLICATION**

**Key**

	site boundaries
	boundary lines
	walls to be demolished
	new walls

**MAAPARCHITECTS**

V +44 (0)783 1816 512  
M +44 (0)773 1045 701  
A +44 (0)7900 910 606  
E info@maaparchitects.co.uk  
www.maaparchitects.co.uk

**PLANNING**

TITLE  
As Proposed First Floor Plan

PROJECT  
197 Albany Street, NW14AB for Mr & Mrs Slobodyan

JOB No.	DRAWING No.	REVISION	DATE
020	(PL) 03	0	07.11.2016

SCALE 1:50 @ A3  
DRAWN AP  
CHECKED MA

© MAAP ARCHITECTS LLP