



ROOF:
ALUMINIUM
CAPPING
solar roof
glass sheets.


Brick
Frames, white timbers.
Brick

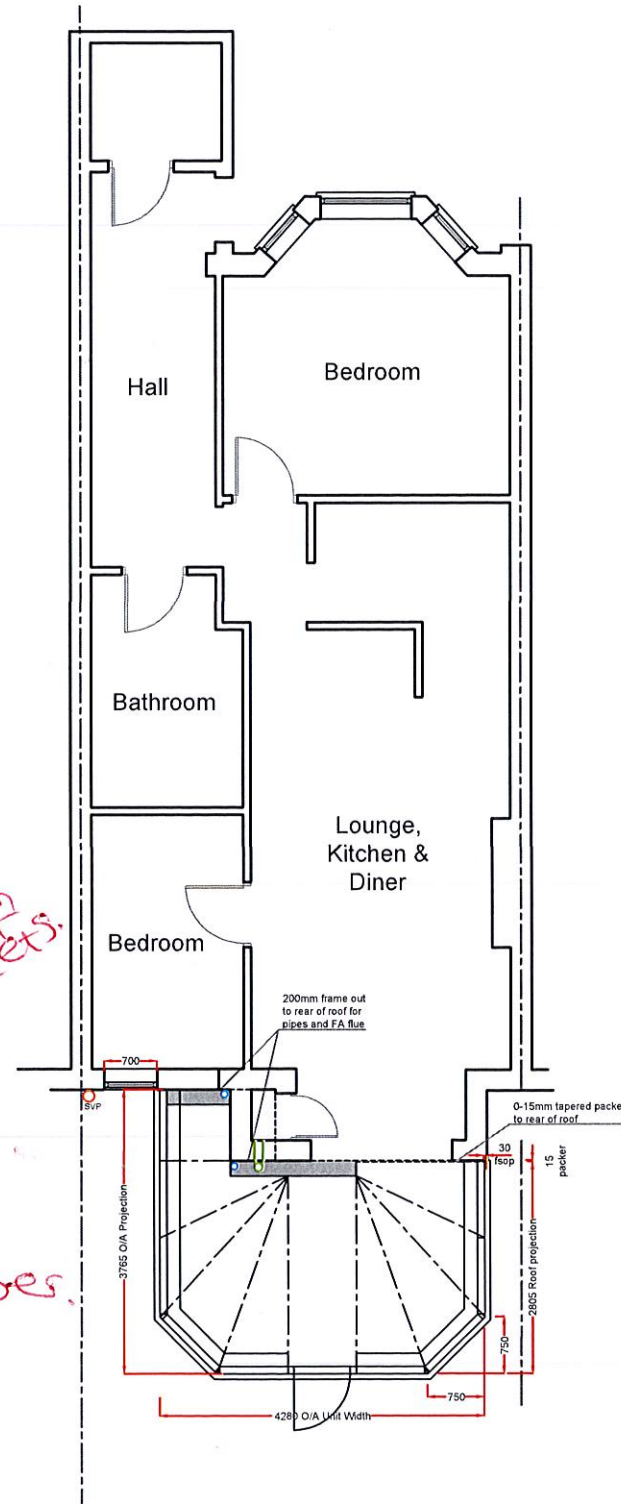

Vertical section through frame
95mm flush fitting profile

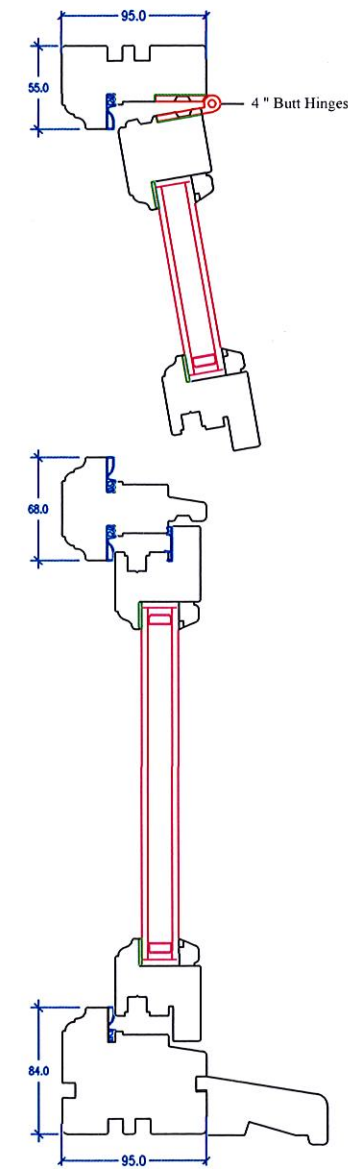

Vertical section through door

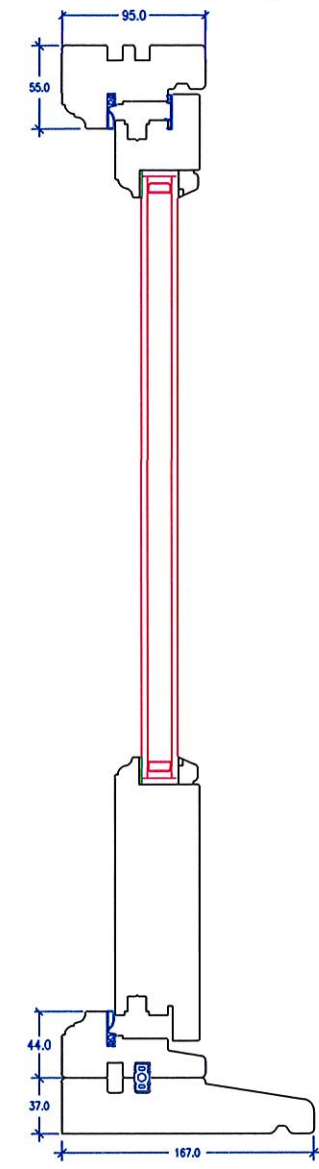

Notes:

Knockthrough and new physical barrier by Anglian

Product Specification

White internal and external timber frames

Anglian roof with external aluminium cappings

Knock-through and new physical barrier by Anglian

This drawing is the copyright of Anglian Home Improvements and must not be re-issued, loaned or copied without their consent. All dimensions are in millimetres (mm) unless noted otherwise. Do not use for base laying purposes

Produced on A3 paper

Rev.	Date	Description	Initials
B	02.11.2016	Design change	LsH
A	20.09.2016	Frames changed to timber, unit reduced and physical barrier position changed	LsH



Drawing title: **Proposed Plan and Rear Elevation**

Contract No. : **099/90466** | Page 2 of 3

Proposed: **WHITE TIMBER FRAMES & ANGLIAN ROOF**
At: **48A GOLDHURST TERRACE**
LONDON
NW6 3HT

For: **MR DE CASANOVE**

Drawers initials: **LsH** | Scale: **1:100 & 1:5** | Date: **19.06.2016**