

1. EXISTING BASEMENT PLAN
GIA: 139m²



ARCHITECT

mwai

48 Broadley Terrace
London NW1 6LG
United Kingdom
+44 (0)20 7258 0332
www.mwai.co.uk



CLIENT



PROJECT

Kilburn High Road
London NW6 4HY

DRAWING TITLE

Existing
Basement Plan

SCALE @ A1 SCALE @ A3 DRAWN DATE

1:50 1:100 ml 05.16


JOB NO. DRAWING REV.

086 DEN EX 100 A

ELEVATION 1
QUEX ROAD

ELEVATION 2

KILBURN HIGH ROAD

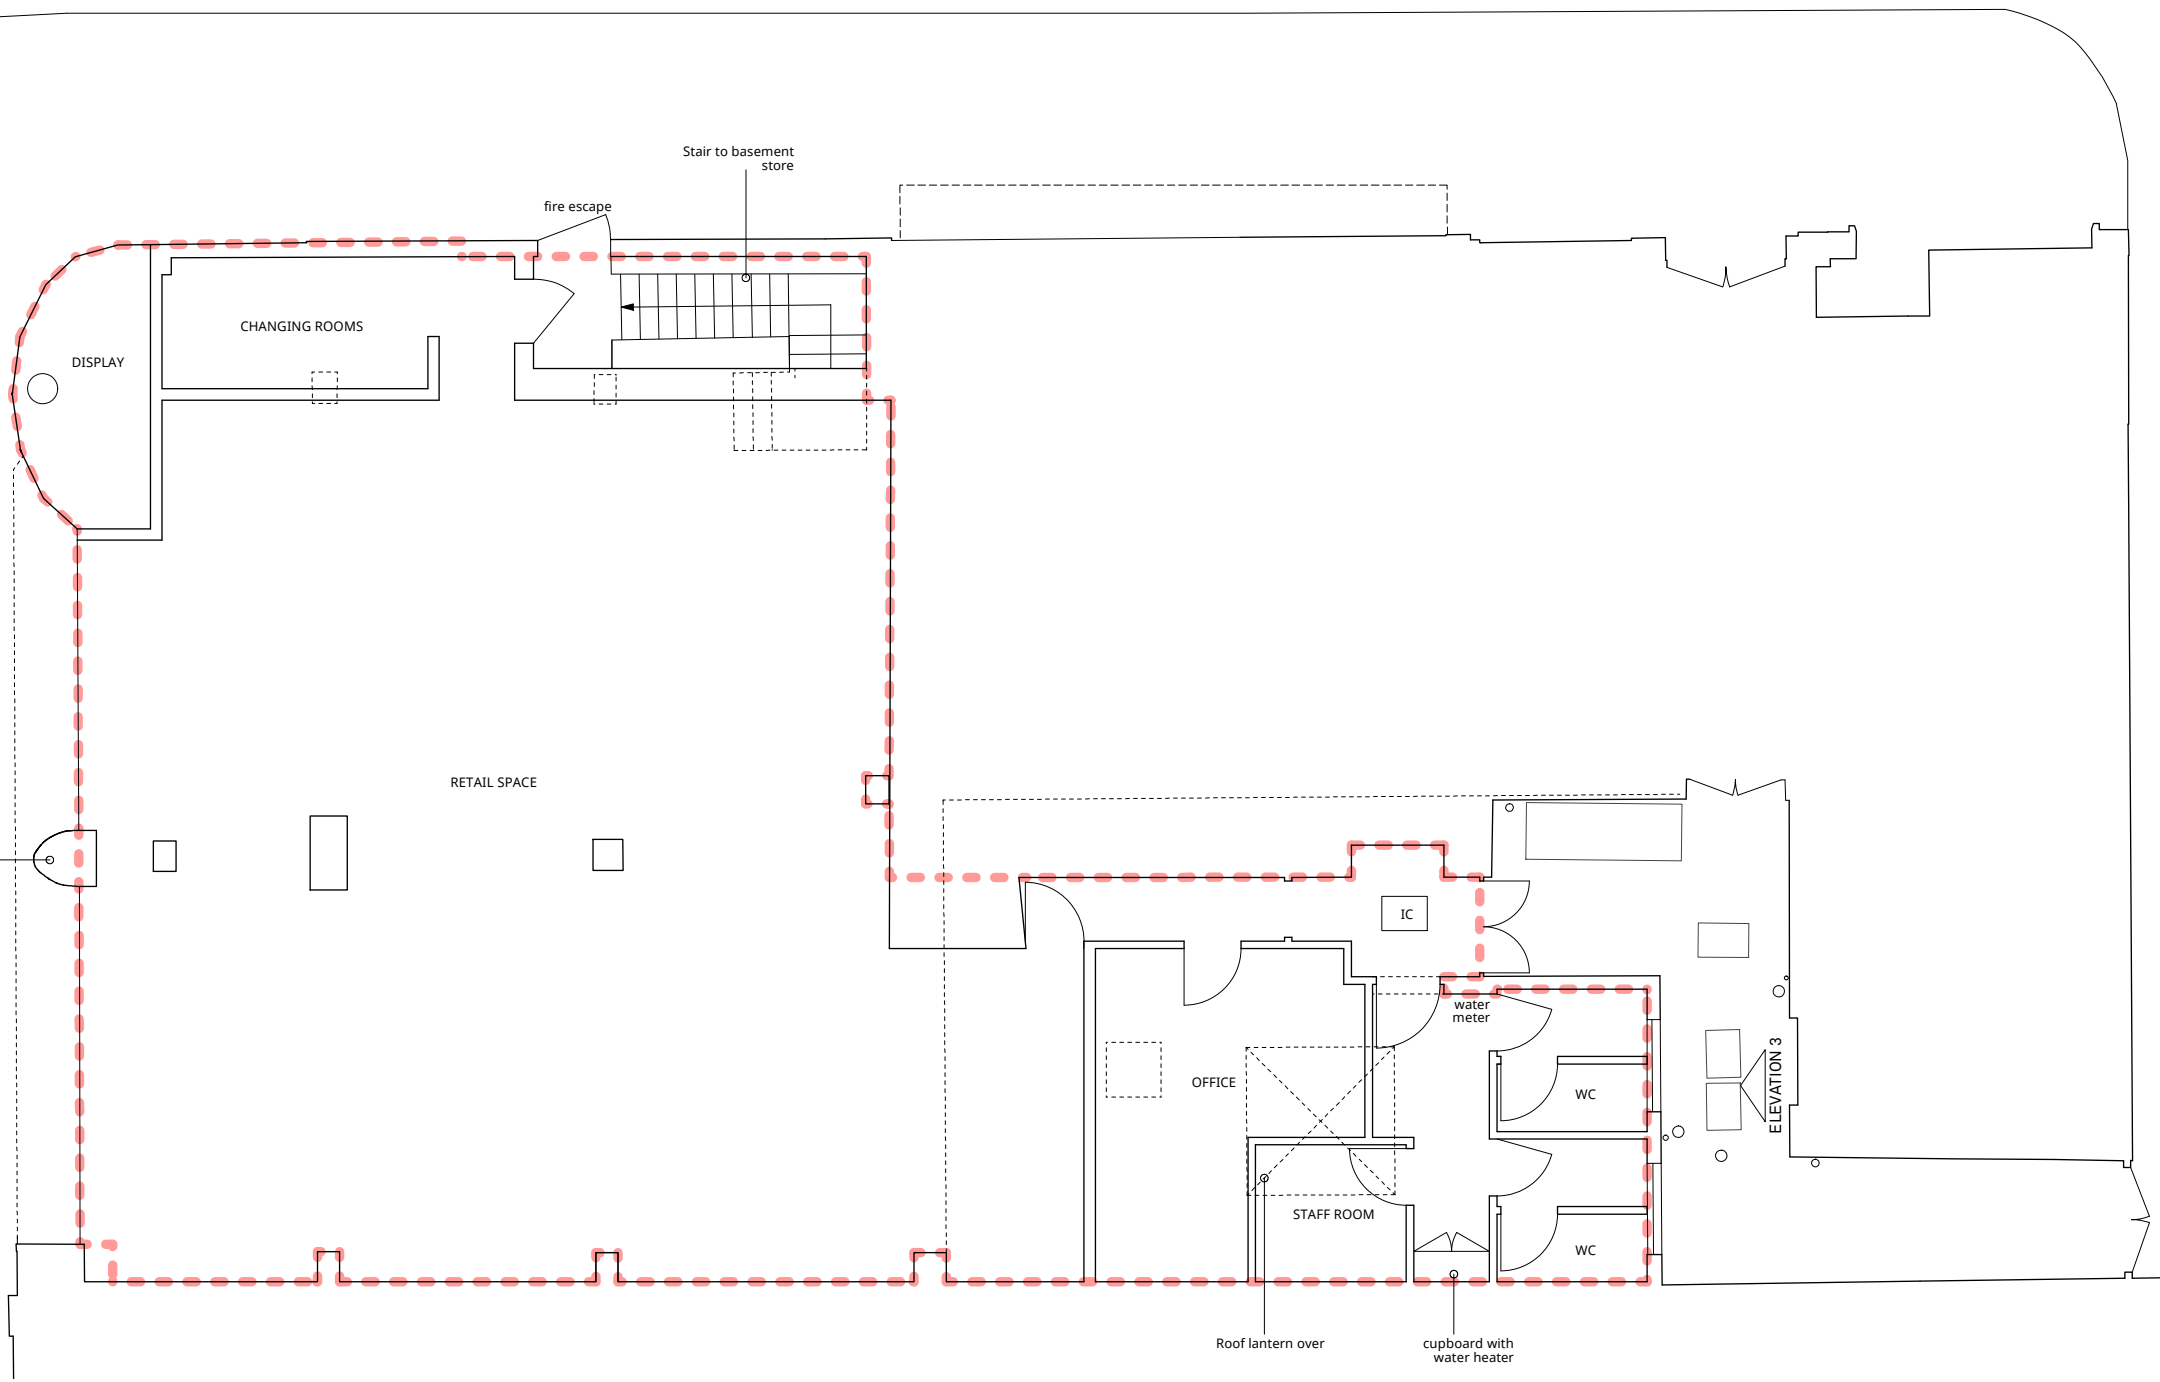

1. EXISTING GROUND FLOOR PLAN
GIA: 198m²



ARCHITECT

mwai

48 Broadley Terrace
London NW1 6LG
United Kingdom
+44 (0)20 7258 0332
www.mwai.co.uk



CLIENT



PROJECT

Kilburn High Road
London NW6 4HY

DRAWING TITLE

Existing
Ground Floor Plan


SCALE @ A1	SCALE @ A3	DRAWN	DATE
1:50	1:100	ml	05.16

JOB NO.	DRAWING	REV.
086 DEN	EX 101	A

ELEVATION 1
QUEX ROAD

ELEVATION 2

KILBURN HIGH ROAD

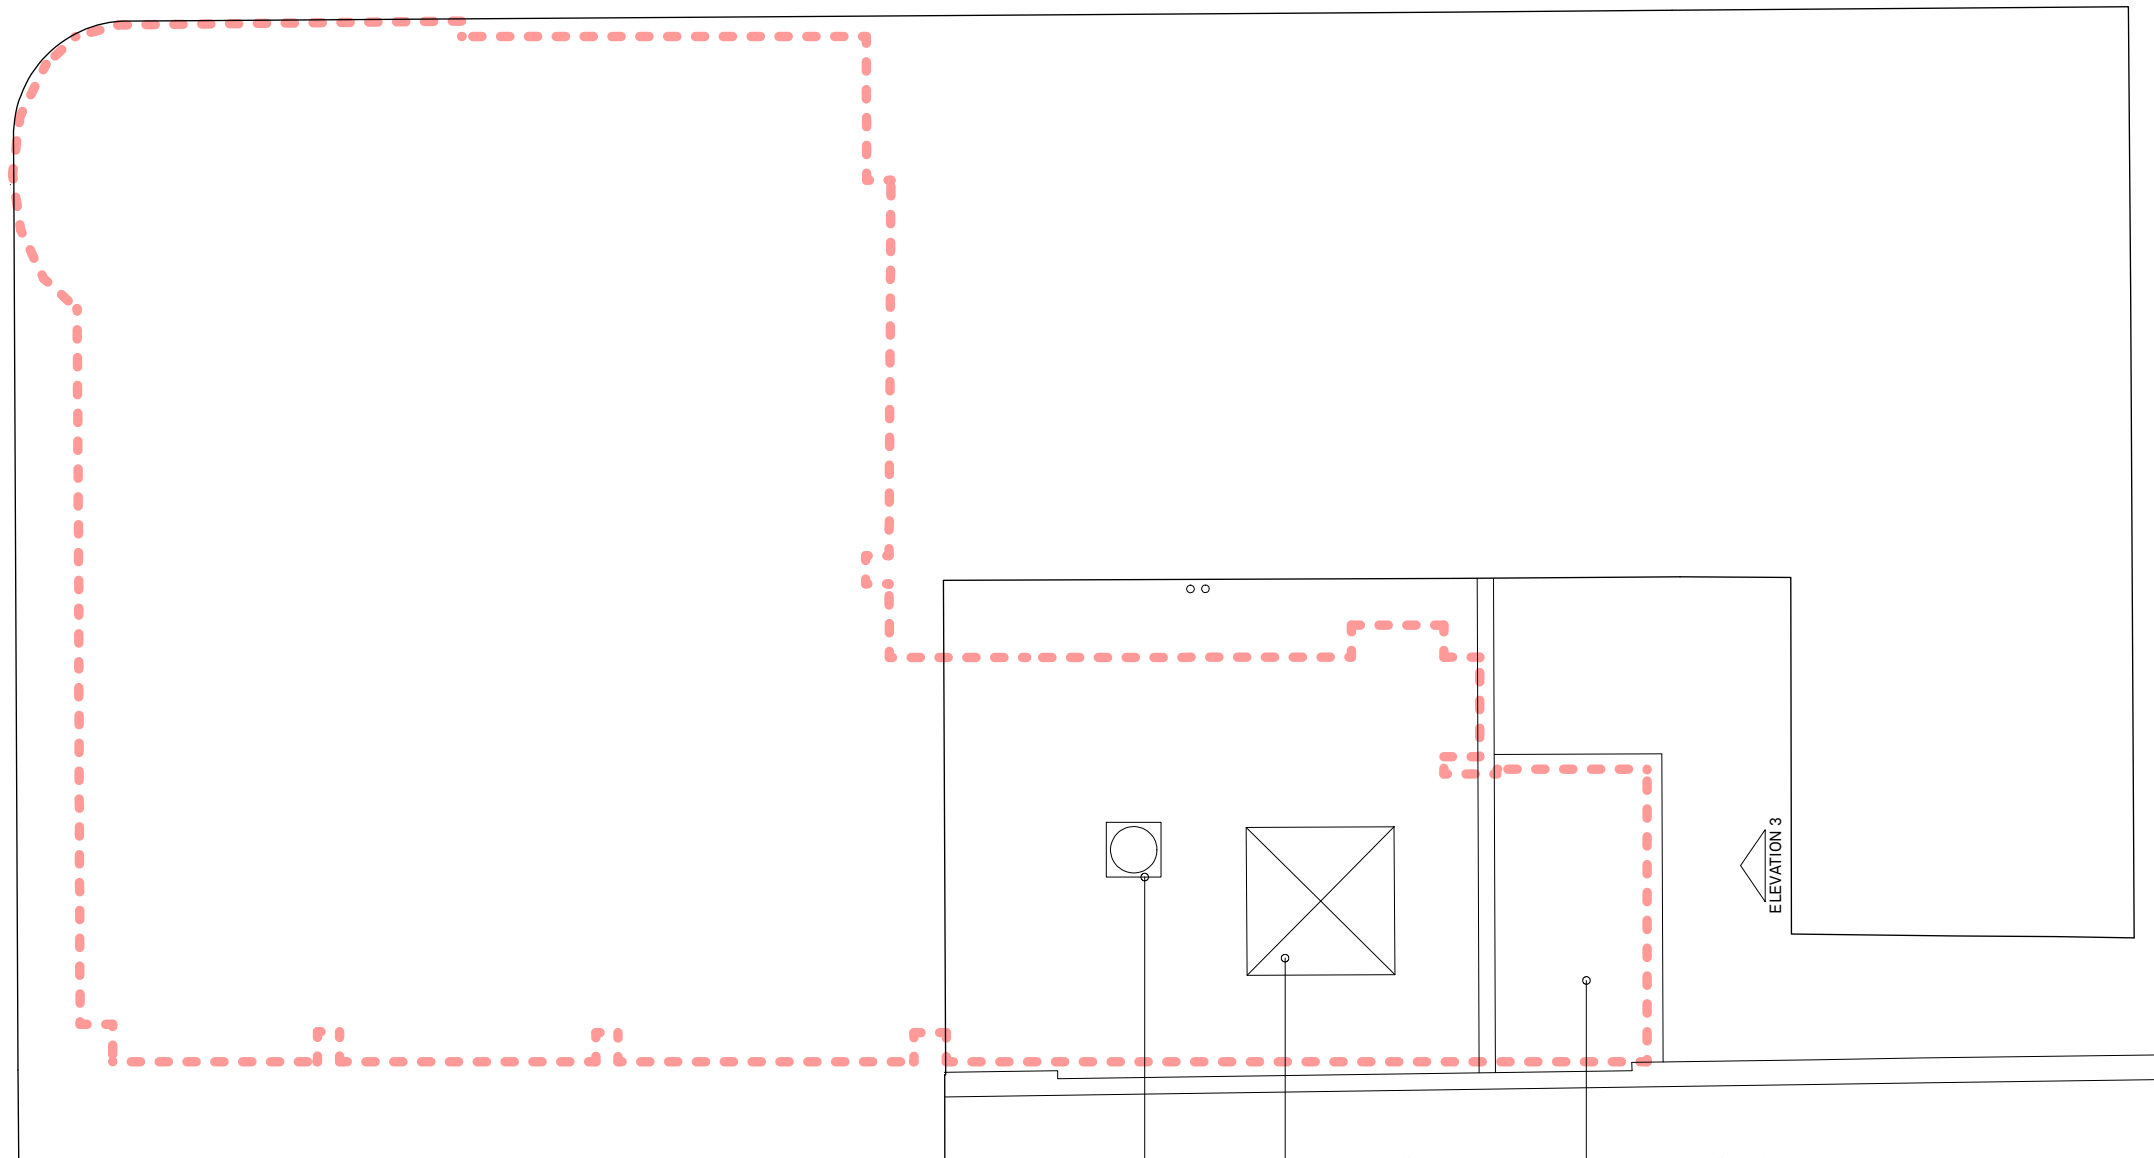

1. EXISTING GROUND FLOOR PLAN
GIA: 198m²

existing roof lantern
existing extract vent
existing flat roof

ARCHITECT

mwai
48 Broadley Terrace
London NW1 6LG
United Kingdom
+44 (0)20 7258 0332
www.mwai.co.uk



CLIENT



PROJECT

Kilburn High Road
London NW6 4HY


DRAWING TITLE

Existing
Roof Plan


SCALE @ A1	SCALE @ A3	DRAWN	DATE
1:50	1:100	BC	11.16

JOB NO.	DRAWING	REV.
086 DEN	EX 102	A



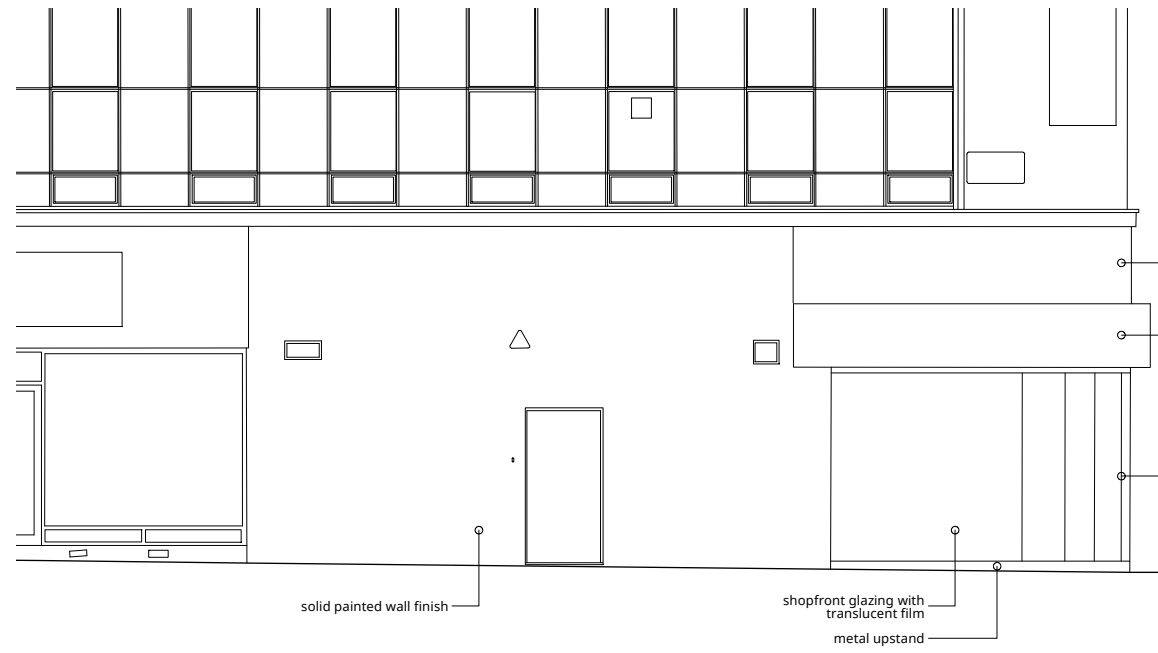

1. EXISTING QUEX ROAD ELEVATION

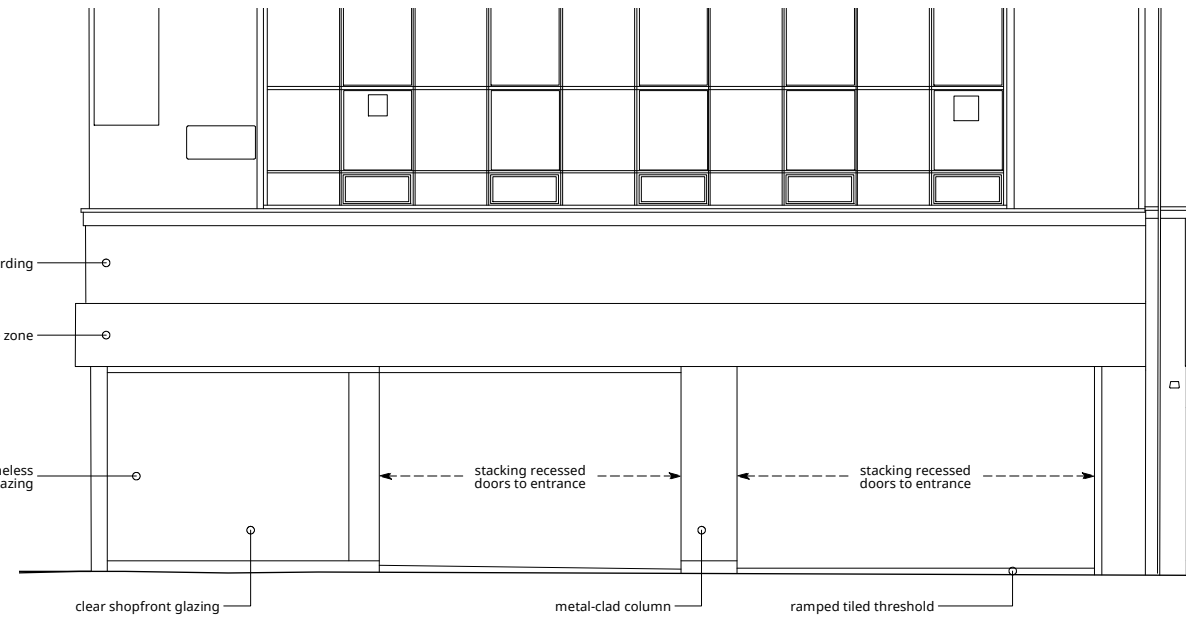

2. EXISTING KILBURN HIGH ROAD ELEVATION



3. REAR ELEVATION (FROM COURTYARD)



ARCHITECT

mwai

48 Broadley Terrace
London NW1 6LG
United Kingdom
+44 (0)20 7258 0332
www.mwai.co.uk



CLIENT



PROJECT

122-126 Kilburn High Road
London NW6 4HY

DRAWING TITLE

Existing
Shopfront Elevations

SCALE @ A1 SCALE @ A3 DRAWN DATE

1:50 1:100 BC 05.16

JOB NO. DRAWING REV.

086 DEN EX 201 A