



note:
ALL PROPOSALS SUBJECT TO PLANNING
PROPOSALS SUBJECT TO BUILDING REGULATIONS
DO NOT SCALE FROM THIS DRAWING
THE INFORMATION CONTAINED IN THIS DRAWING IS ONLY FOR THE
PURPOSES AS STATED IN THE TITLE BLOCK. NOT FOR
CONSTRUCTION UNLESS STATED
COPYRIGHT IS OWNED BY TO NICHOLAS WILLIAMS

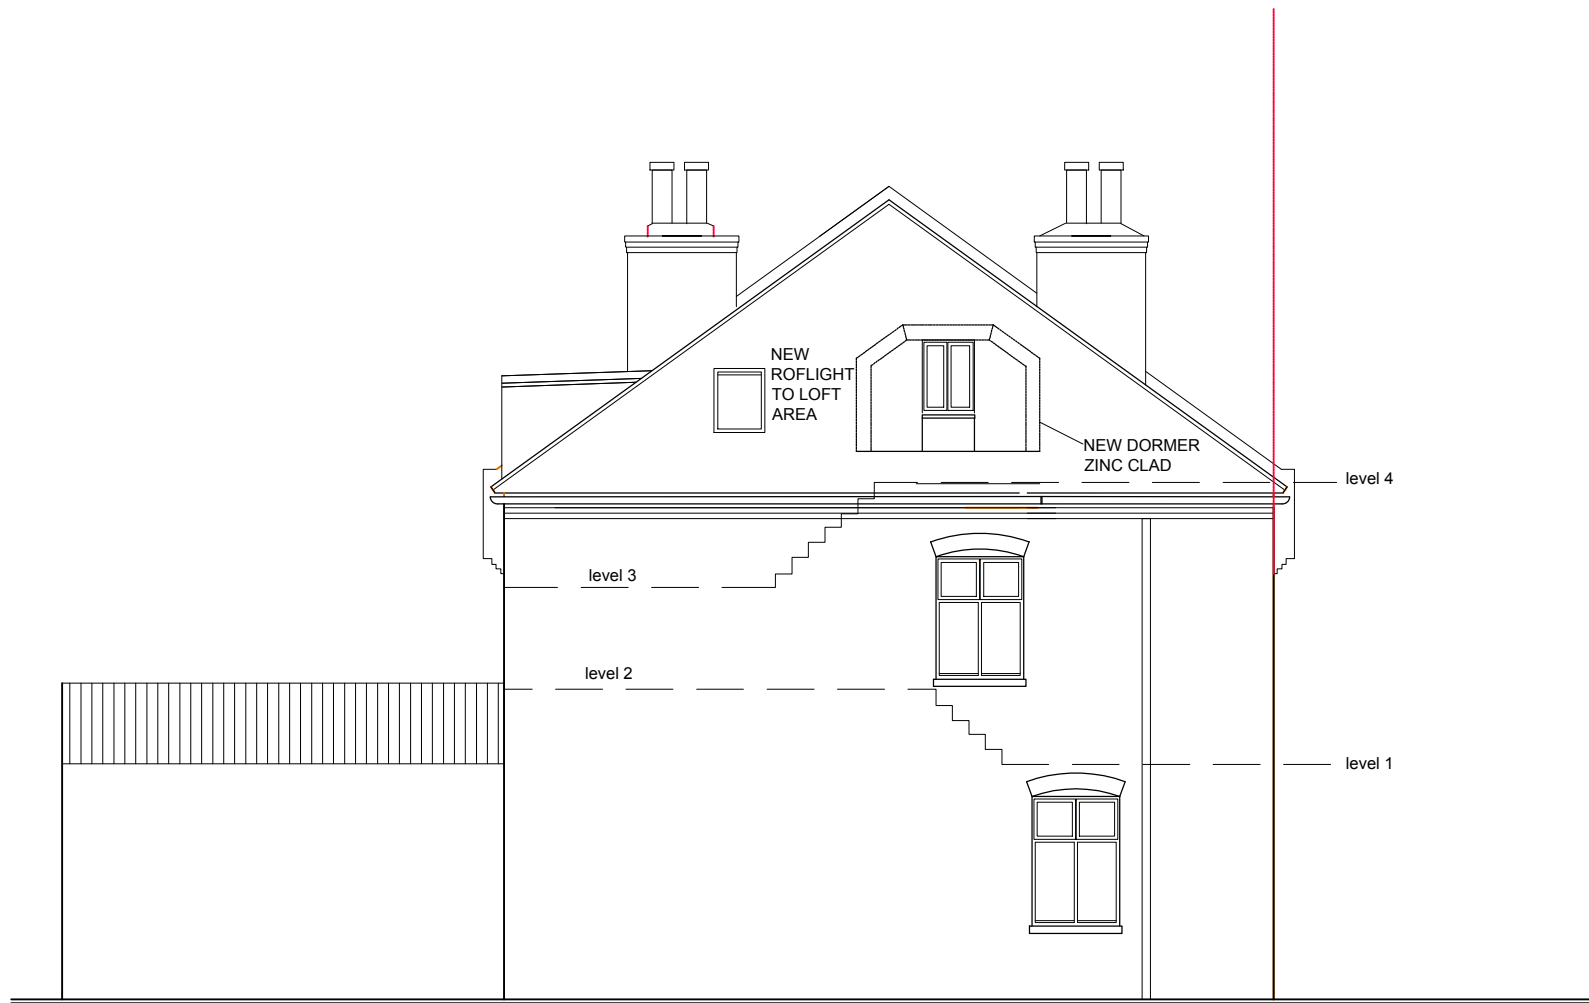

SIDE ELEVATION
Scale 1:100@A3

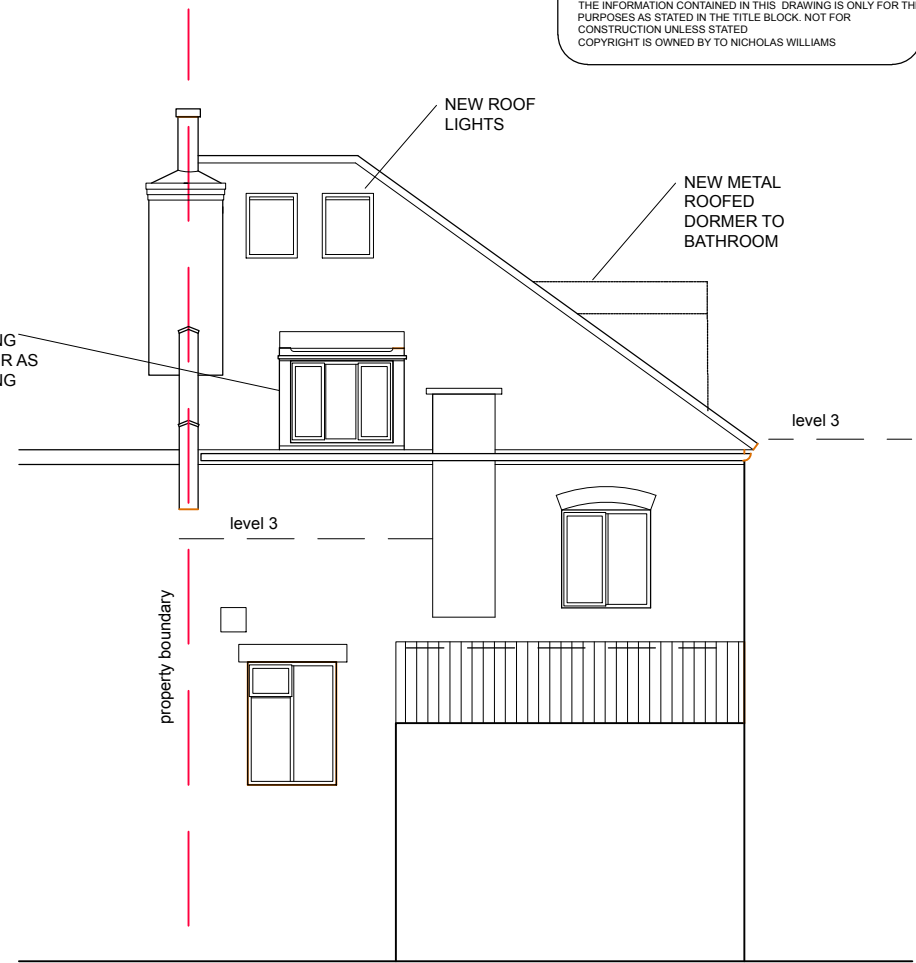

REAR ELEVATION
Scale 1:100@A3



MINSTER ROAD ELEVATION
Scale 1:100@A3



status
PROPOSED

client
Mr. & Mrs. Goudie

site
58 C MINSTER ROAD NW2

drawing
PROPOSED
ELEVATIONS

scale
1:100 @ A3

author
ncw

scale
MAY 16

proj. no.
N071

drwg. no.
P-05

revision
G

Nicholas C Williams RIBA

ncwarchitecture@gmail.com