



1 PROPOSED ELEVATION A
Scale: 1:20

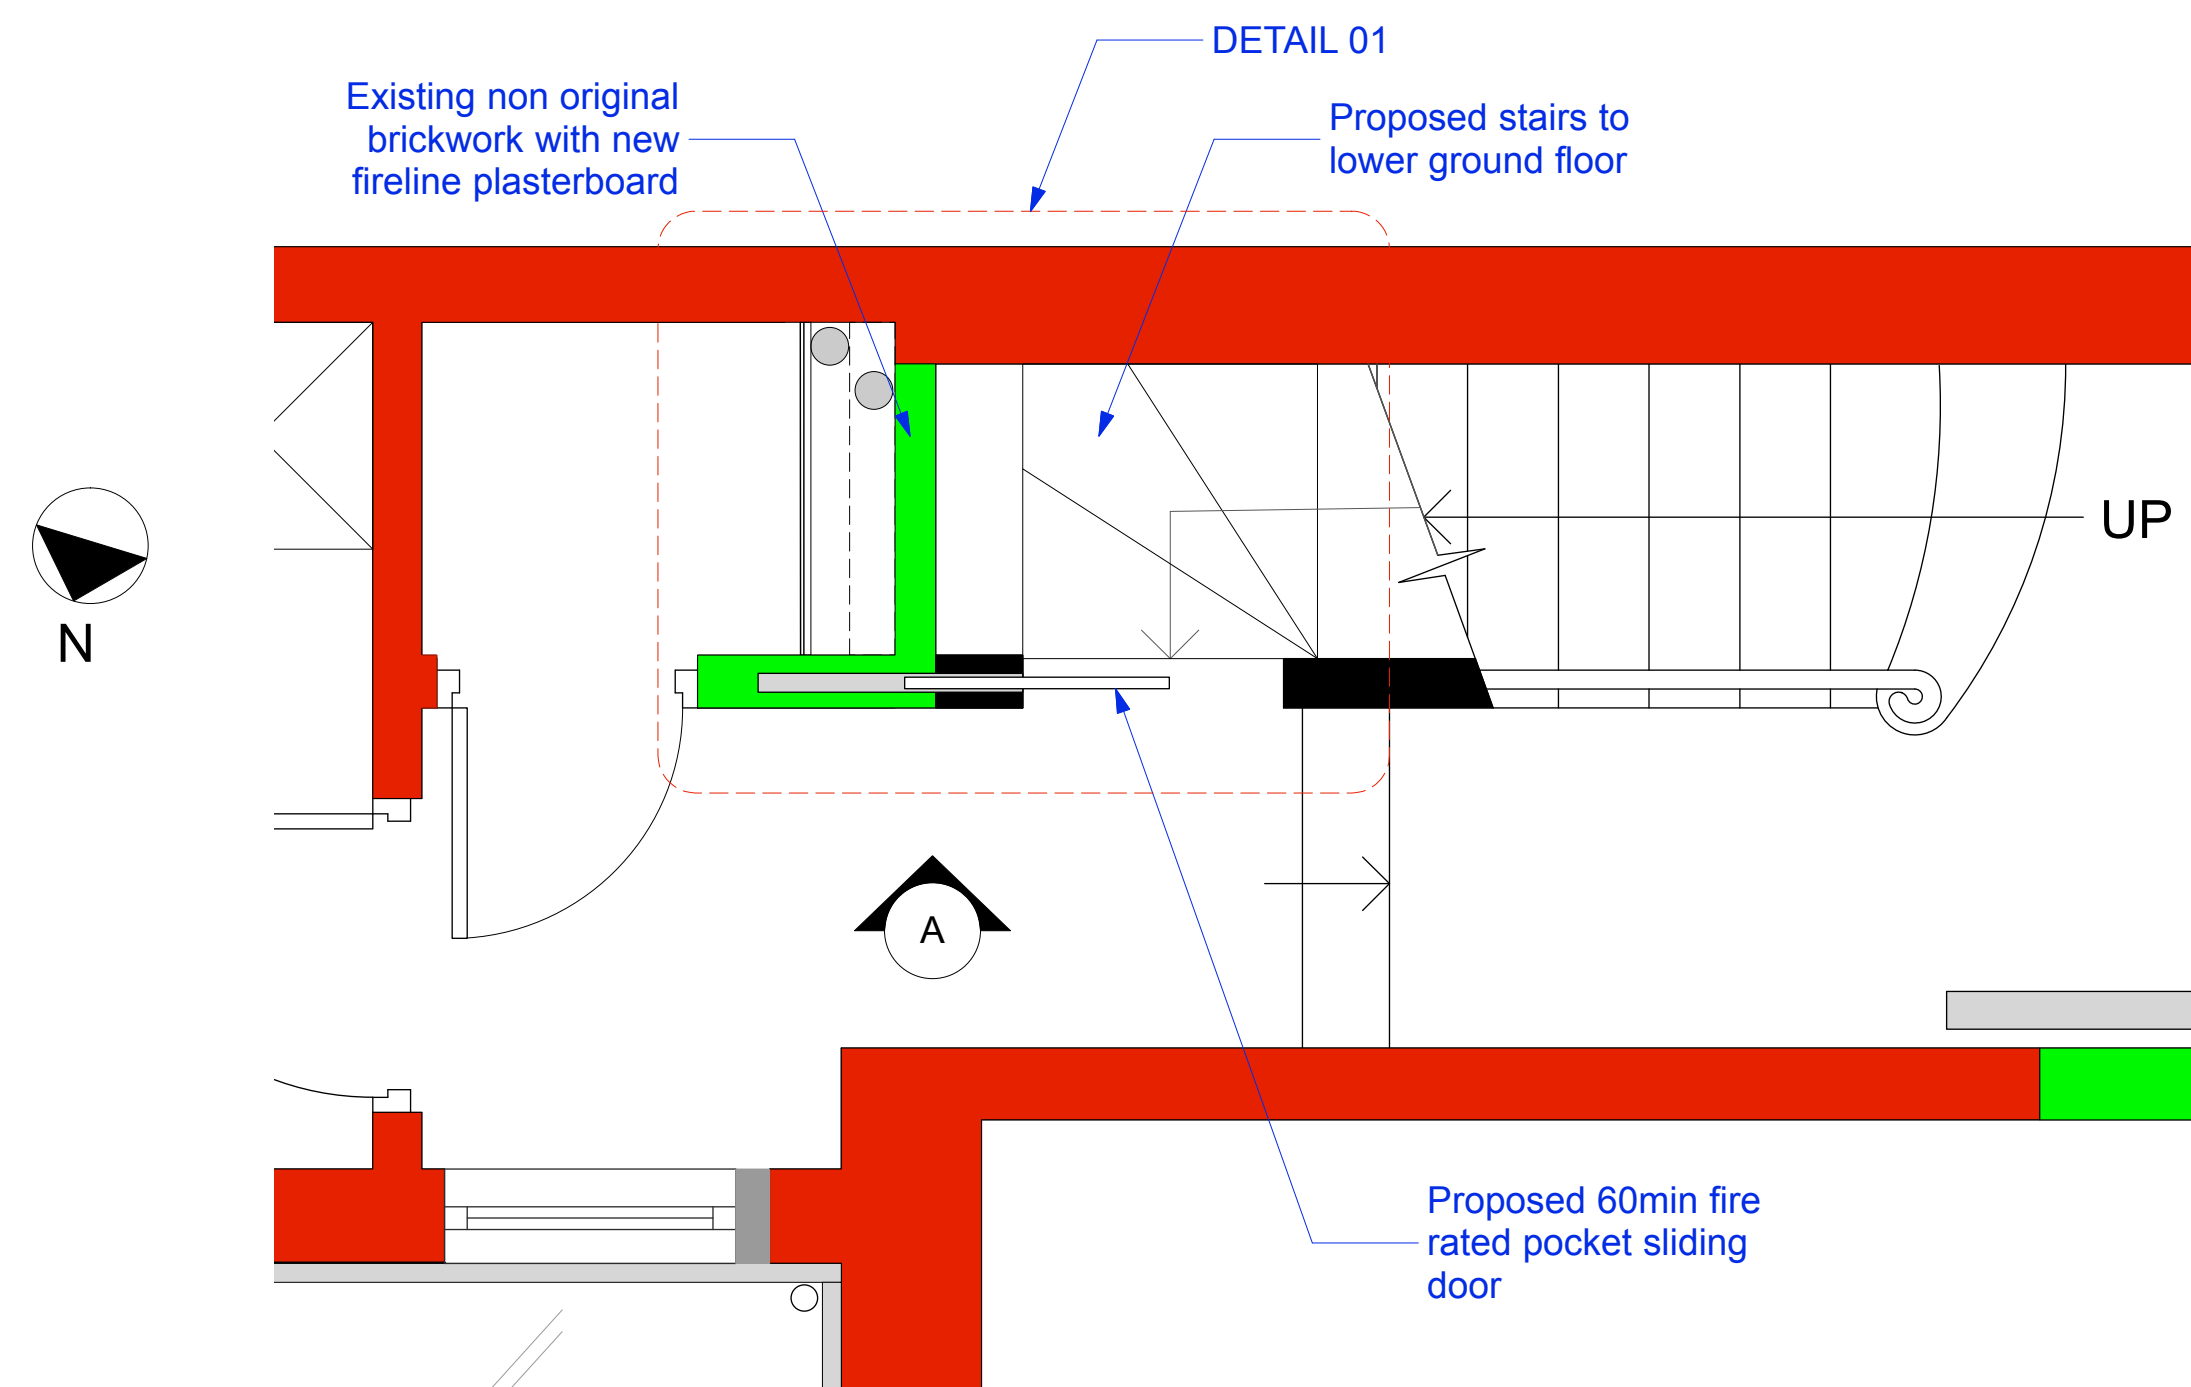

2 PROPOSED GROUND FLOOR PLAN
Scale: 1:20

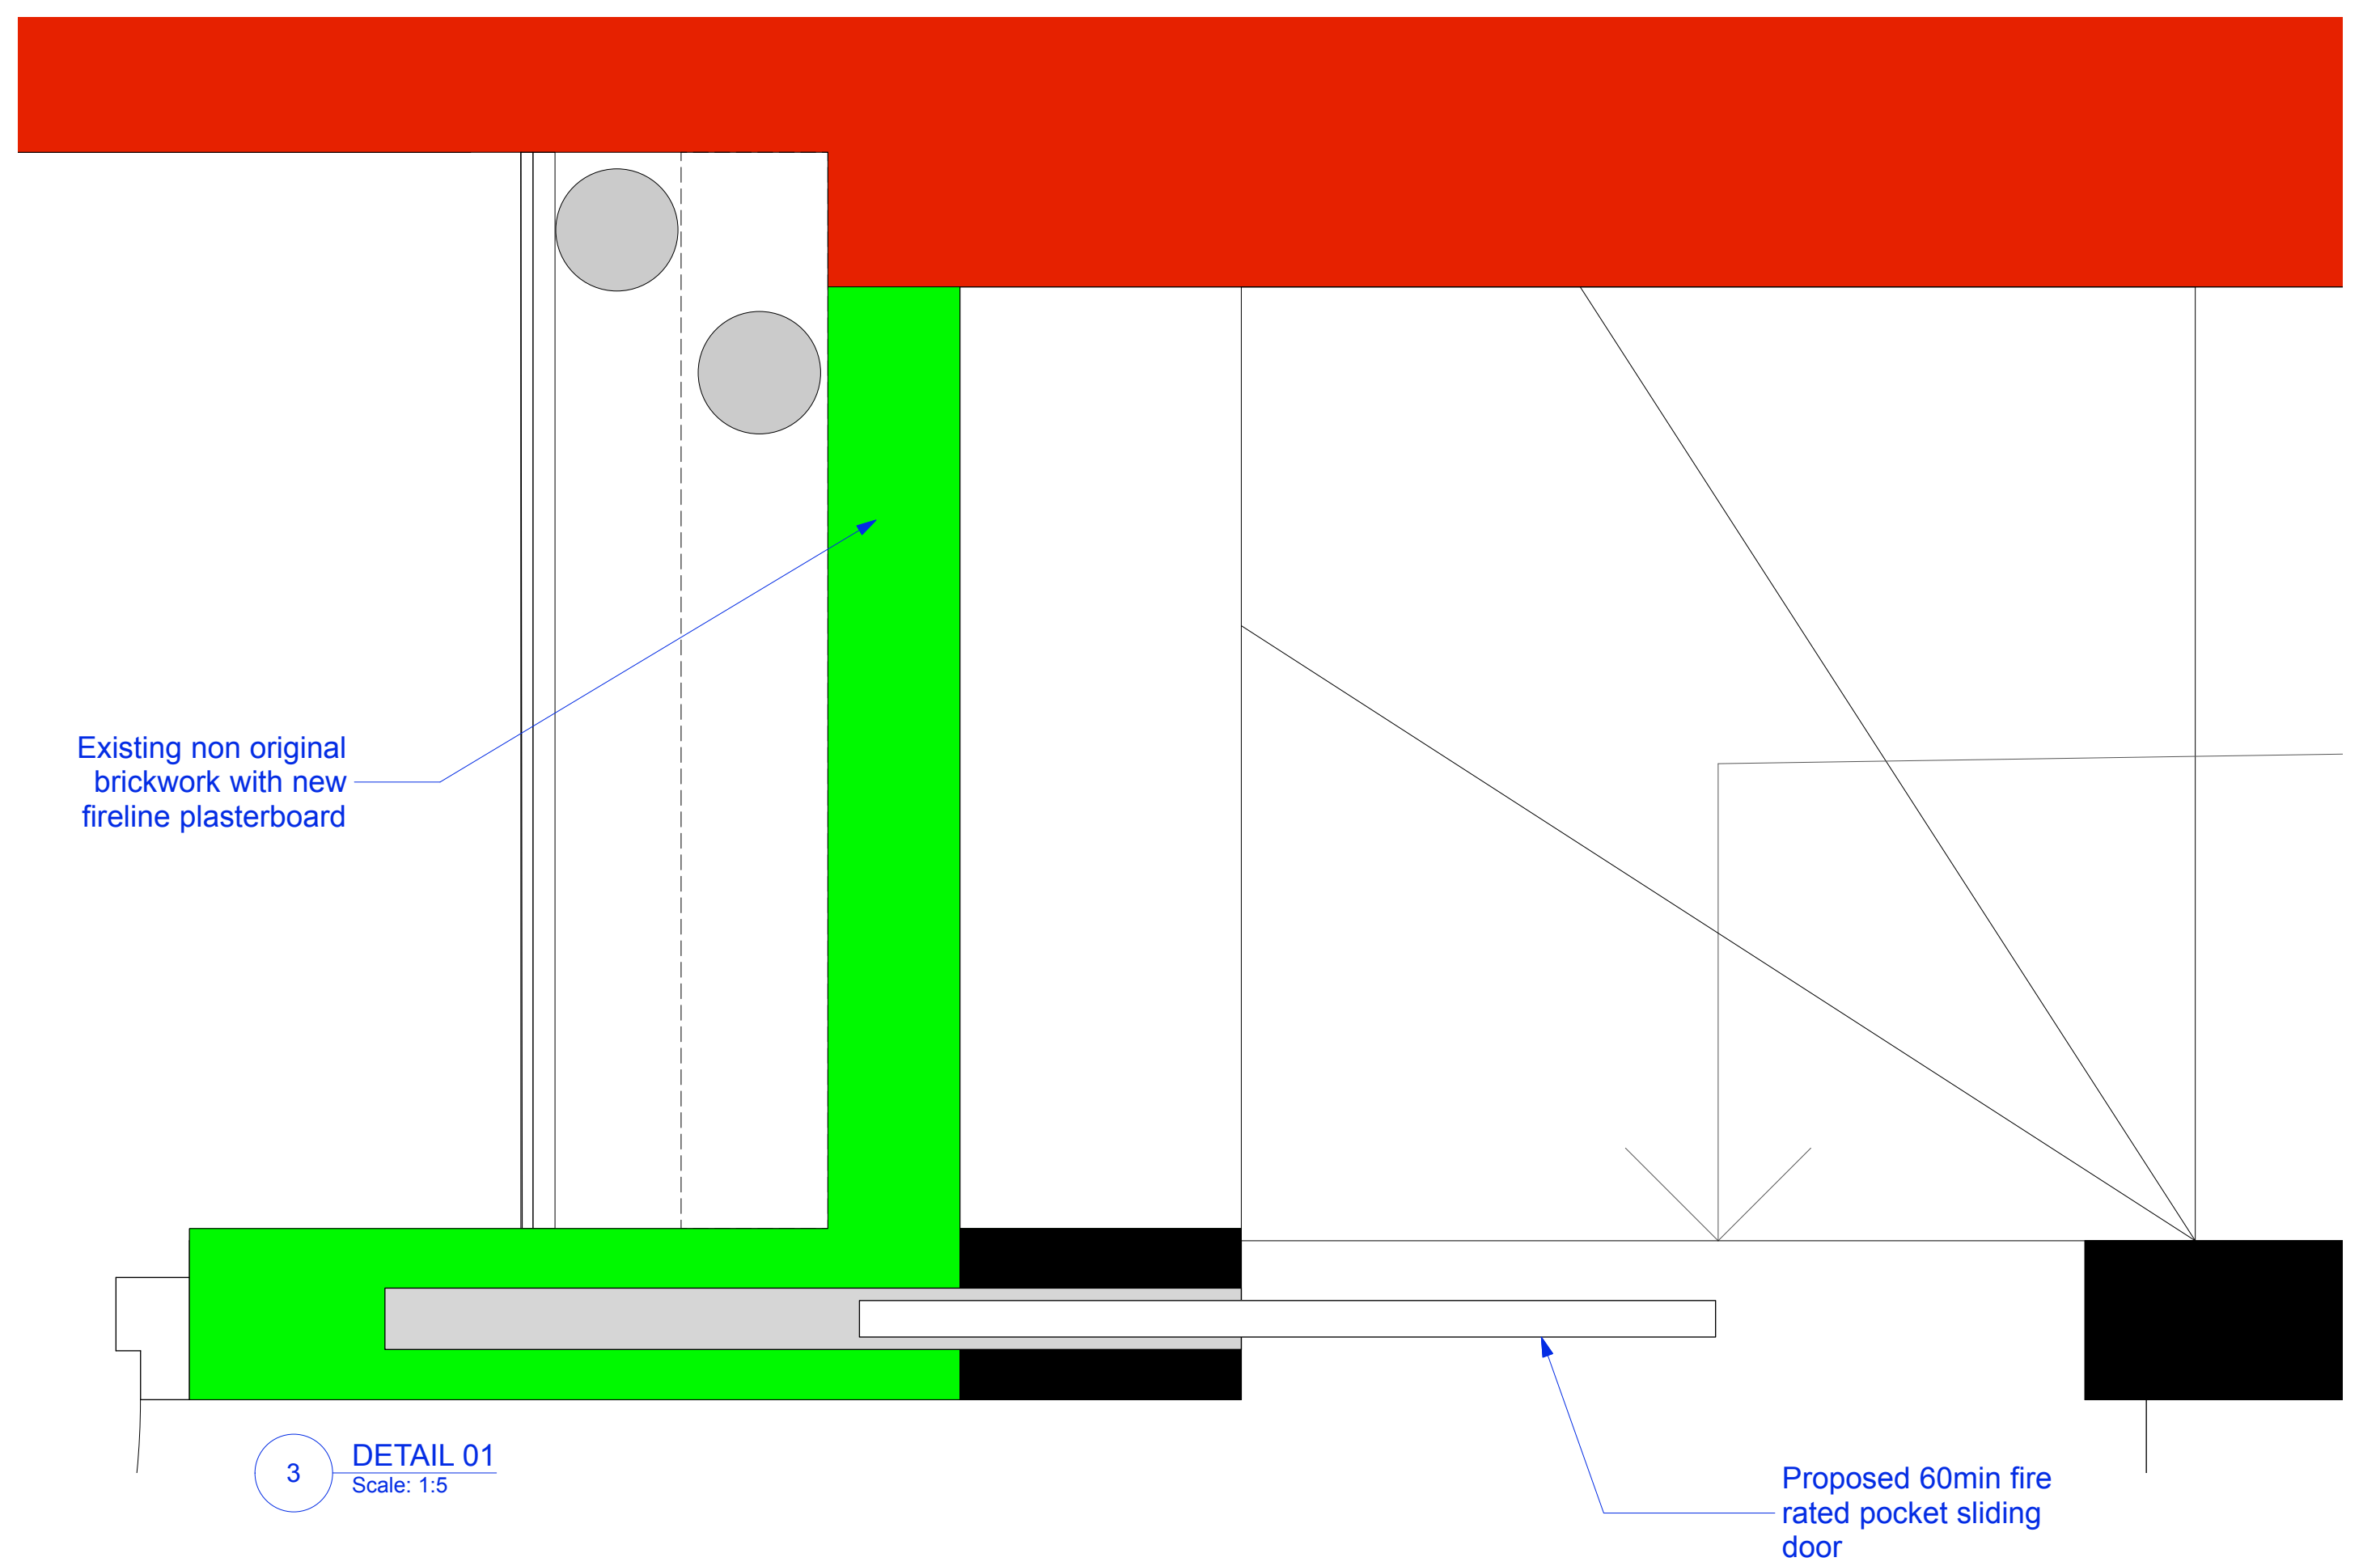

LEGEND

- Existing Walls
- Existing Non Historic Walls (Post 1973) to be demolished
- New walls
- Existing Originals Historic Wall (C 1835) to be demolished
- Existing Non Historic Walls (Post 1973)

ISSUE:	DATE:	COMMENT:
	OCT 16	Issue for planning and listed building consent
Job no.	1198	4 OVAL ROAD
Drawing no.	119	PROPOSED GROUND FLOOR REPLACEMENT HALL DOOR
Scale:	1:20	1:10
Size:	A1	ML
Drawn:		
Revised:		