


Note: All dimensions to be checked by main contractor before manufacture or commencement on site

Leckenby associates Ltd

Copyright 2016

220 Northfield Avenue • London • W13 9SJ tel: 0208 810 1177 • fax: 0208 810 1199		Client: Le Creuset	Drawing Title: Existing Shop Front Elevation	By: EP
Project: Le Creuset, 31 Heath Street, Hampstead, NW3 6TR	Scale: 1:50@A3	Date: 09/2016	Drawing No.: LC_Hampstead_A1	Revision: -

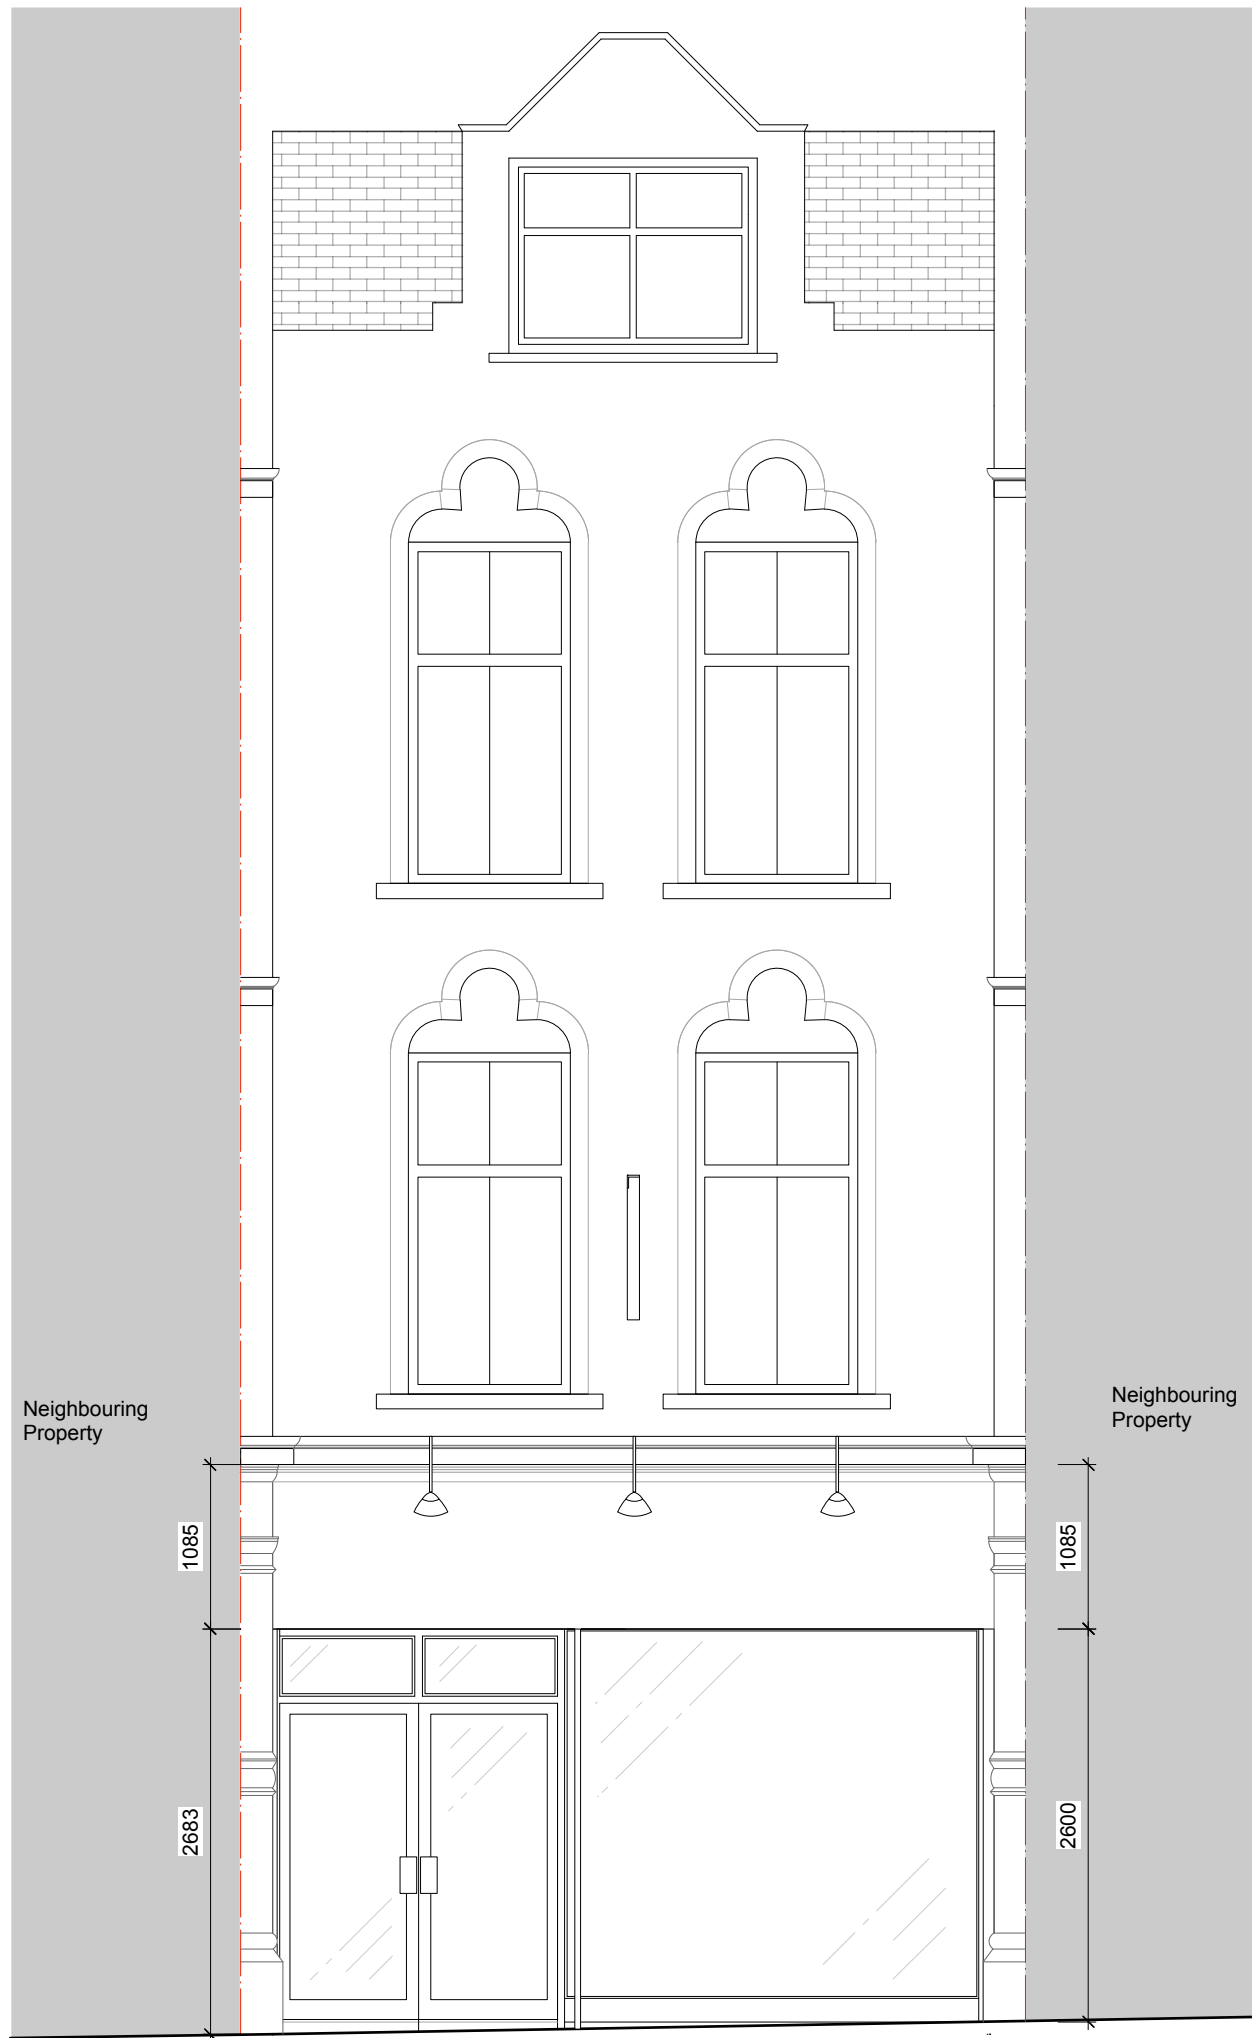

Shop front Elevation



Existing Shopfront Side Elevation

Shop front Plan





Heath Street, Hampstead



Photo of Existing Shopfront Elevation

Note: All dimensions to be checked by main contractor before manufacture or commencement on site

<b>Leckenby associates</b> (ltd)		Copyright 2016	
220 Northfield Avenue • London • W13 9SJ tel: 0208 810 1177 • fax: 0208 810 1199		Client: Le Creuset	Drawing Title: Existing Shop Front Elevation Photos
Project: Le Creuset, 31 Heath Street, Hampstead, NW3 6TR	Scale: 1:50@A3	Date: 09/2016	By: <b>EP</b>
		Drawing No.: LC_Hampstead_A1	Revision: -