



**Hoarding Side Elevation**

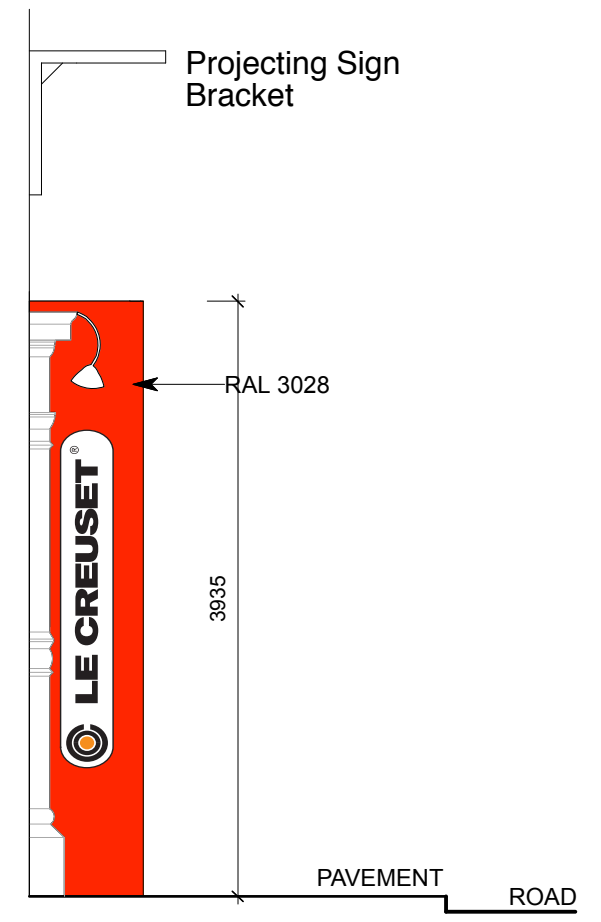


**Shop front Elevation**



**Hoarding Side Elevation**



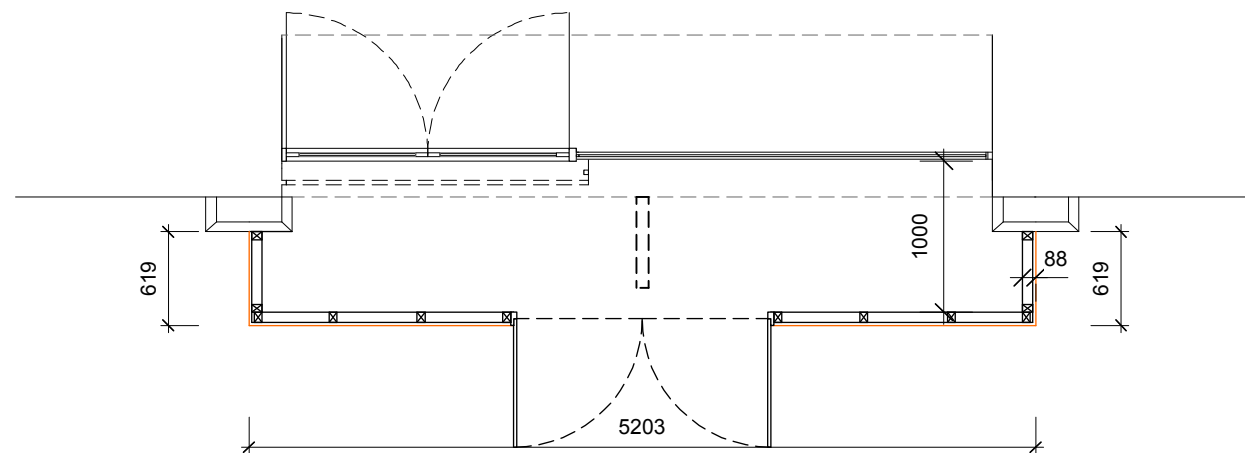


**Shop front Plan**

 

Note: All dimensions to be checked by main contractor before manufacture or commencement on site

<b>Leckenby associates ltd</b>		Copyright 2016		
220 Northfield Avenue • London • W13 9SJ tel: 0208 810 1177 • fax: 0208 810 1199		Client: Le Creuset	Drawing Title: LC_Proposed hoarding_A1	By: EP
Project: Le Creuset, 31 Heath Street, Hampstead, NW3 6TR	Scale: 1:50@A3	Date: 11/2016	Drawing No.: LC_Hampstead_A1	Revision: -

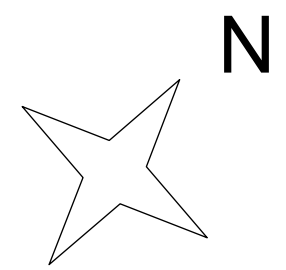 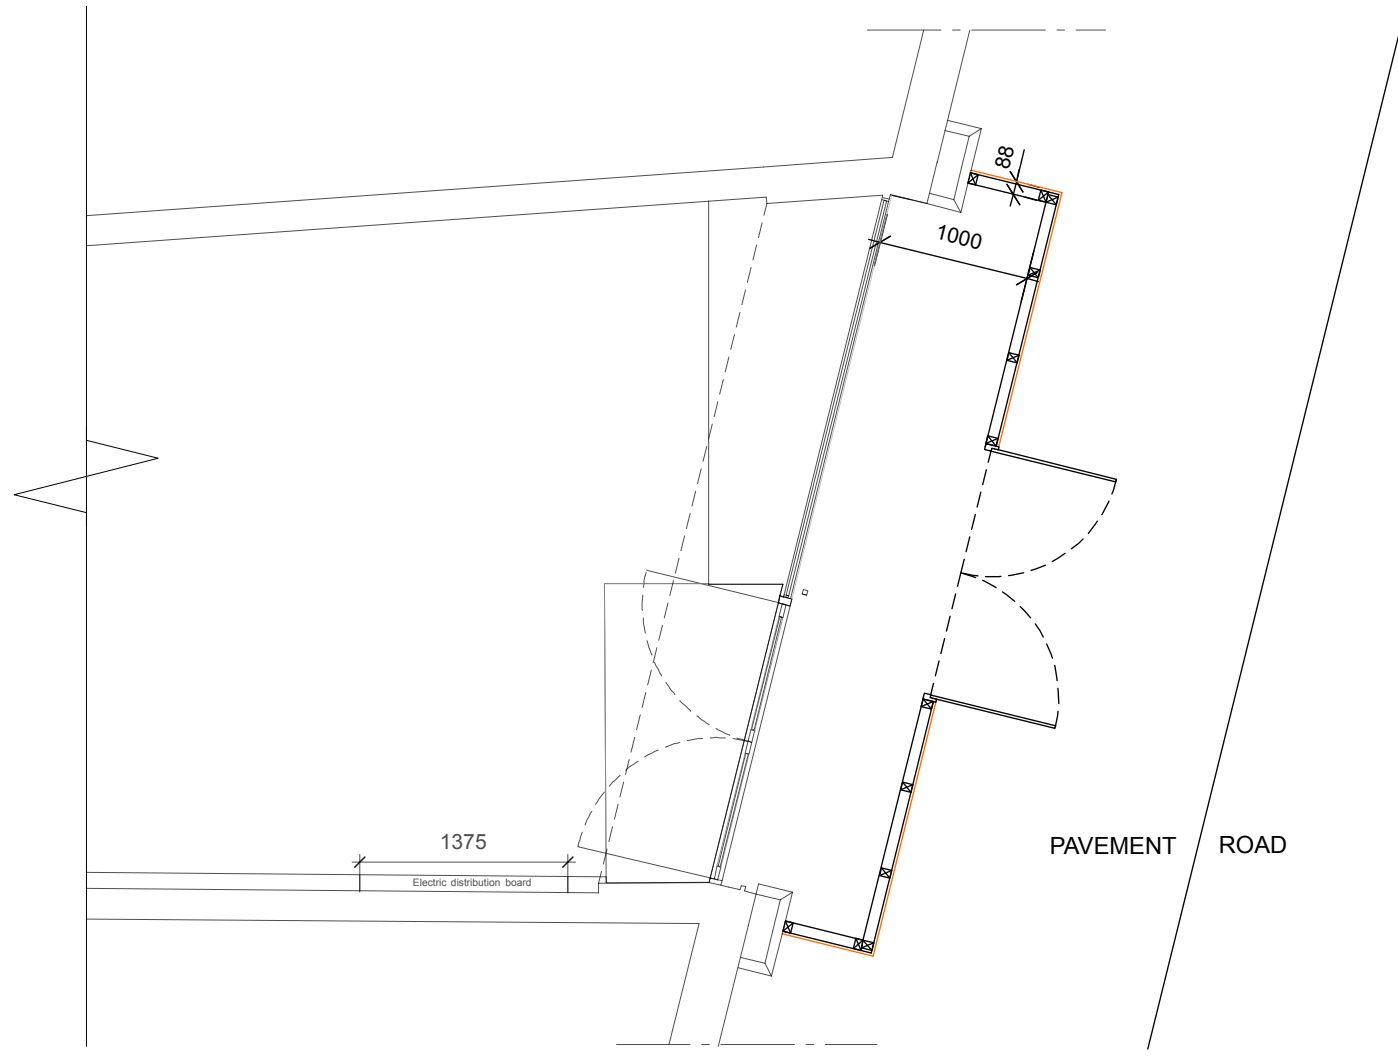

Note: All dimensions to be checked by main contractor before manufacture or commencement on site

<b>Leckenby associates ltd</b>		Copyright 2016	
220 Northfield Avenue • London • W13 9SJ tel: 0208 810 1177 • fax: 0208 810 1199		Client: Le Creuset	Drawing Title: LC_Proposed hoarding_A1
Project: Le Creuset, 31 Heath Street, Hampstead, NW3 6TR	Scale: 1:50@A3	Date: 11/2016	By: EP Revision: -