

notes:
 Do not scale from drawings. All discrepancies to be reported to London Design Office immediately. All dimensions to be verified by contractor on site prior to any works.

rev	date	revision note	author	checked
-	27.10.16	ISSUED FOR PLANNING	TP	AS

LONDON DESIGN OFFICE

Warehouse W
 19 Western Gateway
 London E16 1BD
 UK

client

CITY GATE

key plan

LOCATION AND BLOCK PLAN
 category

family
FLOOR PLANS

title
SITE AND LOCATION PLAN

project
RESIDENTIAL REFURBISHMENT SCHEME 01

15 GLENMORE ROAD

project no
01.104.15

scale	date	drawn	checked
VARIES	27.10.16		TP


number

A1.100

© LONDON DESIGN OFFICE 2015
 All rights reserved, including but not limited to The Copyright, Designs and Patents Act 1988



LOCATION PLAN
 SCALE: 1:1250 **02**

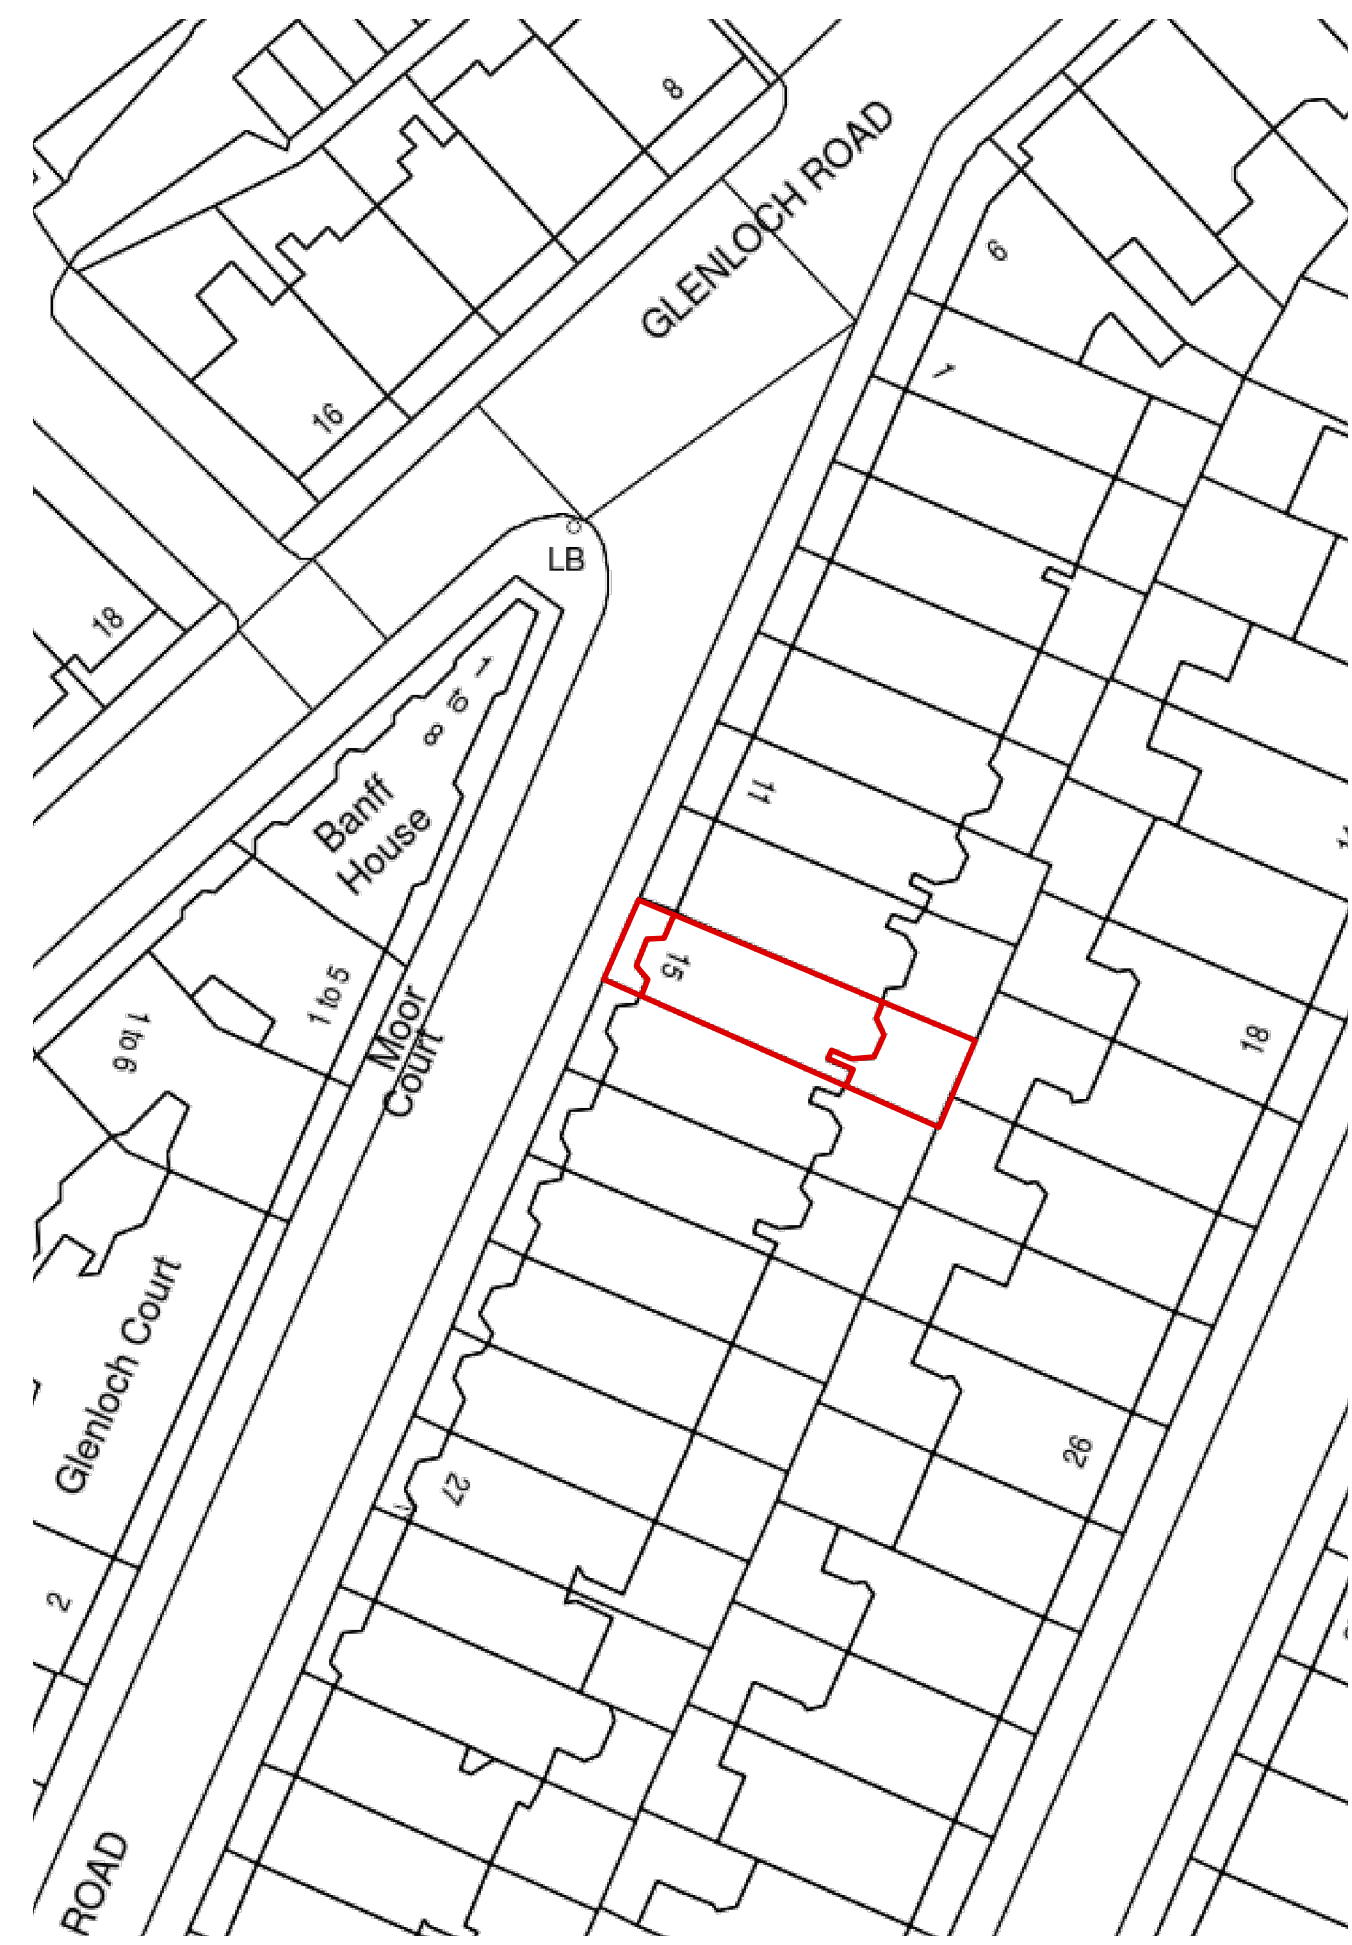

SITE PLAN
 SCALE: 1:500 **01**