


GROUND FLOOR PLAN
AS PROPOSED

 

Rev A 11/01/16 extension amended


Yiannis Pareas Chartered Architects
82 Mill Lane
London NW6 1NL
Tel 020 7431 5022 fax 020 7435 6571

73 A HILLFIELD ROAD
LONDON NW6 1QB


GROUND FLOOR PLAN
AS PROPOSED

SCALE 1:100

DRAWING NO 461/5 A

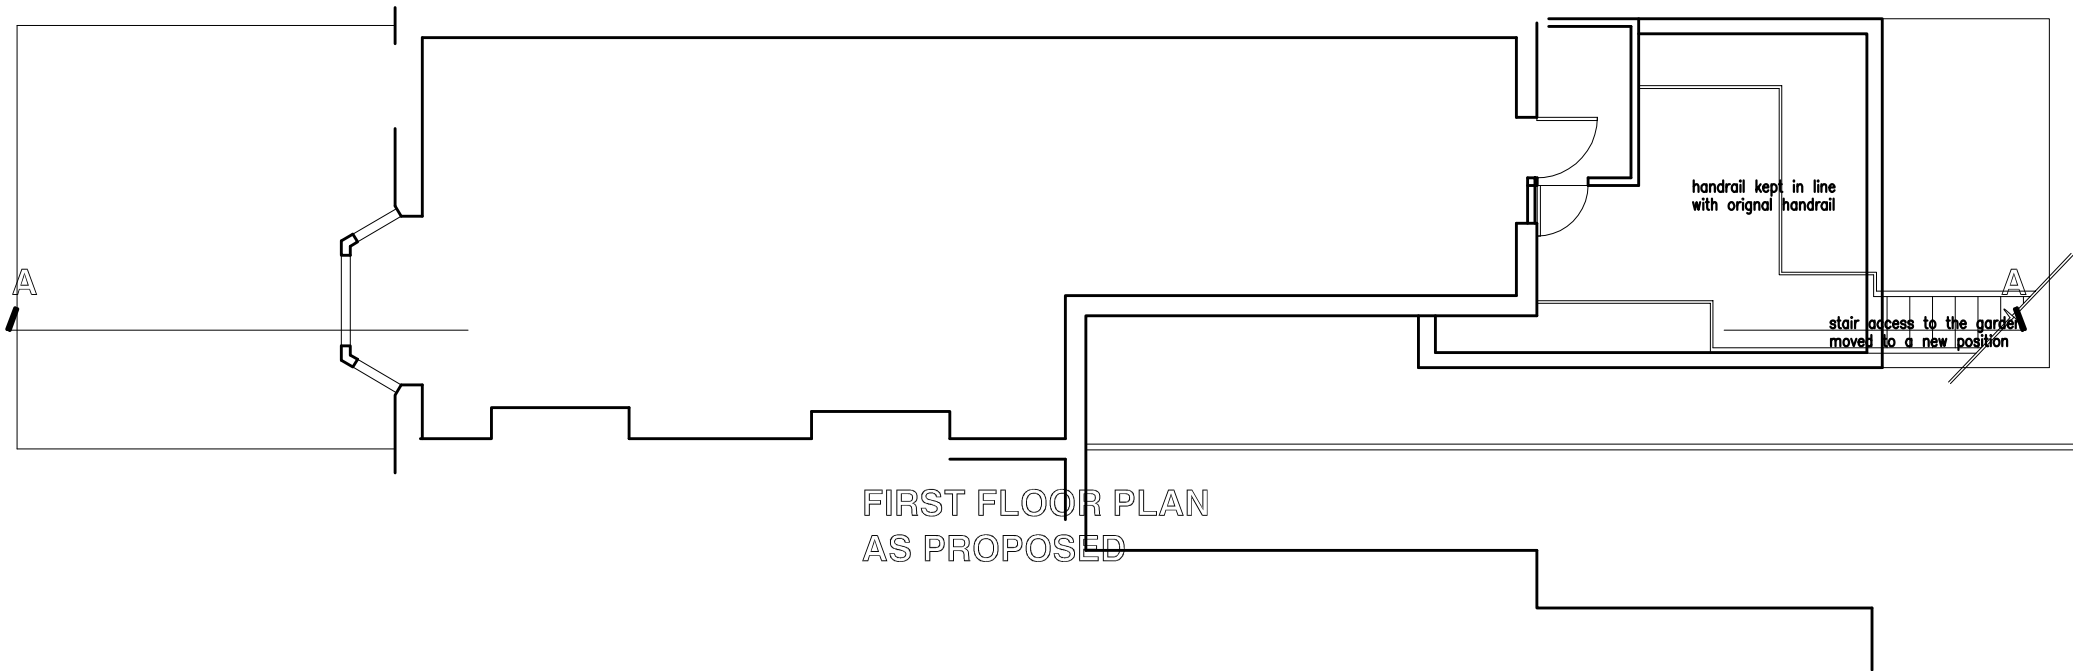

FIRST FLOOR PLAN
AS PROPOSED

 

Yiannis Pareas Chartered Architects
82 Mill Lane
London NW6 1NL
Tel 020 7431 5022 fax 020 7435 6571


73 A HILLFIELD ROAD
LONDON NW6 1QB

SCALE 1:100

Rev A 11/01/16 extension amended

FIRST FLOOR PLAN
AS PROPOSED


DRAWING NO 461/6 A

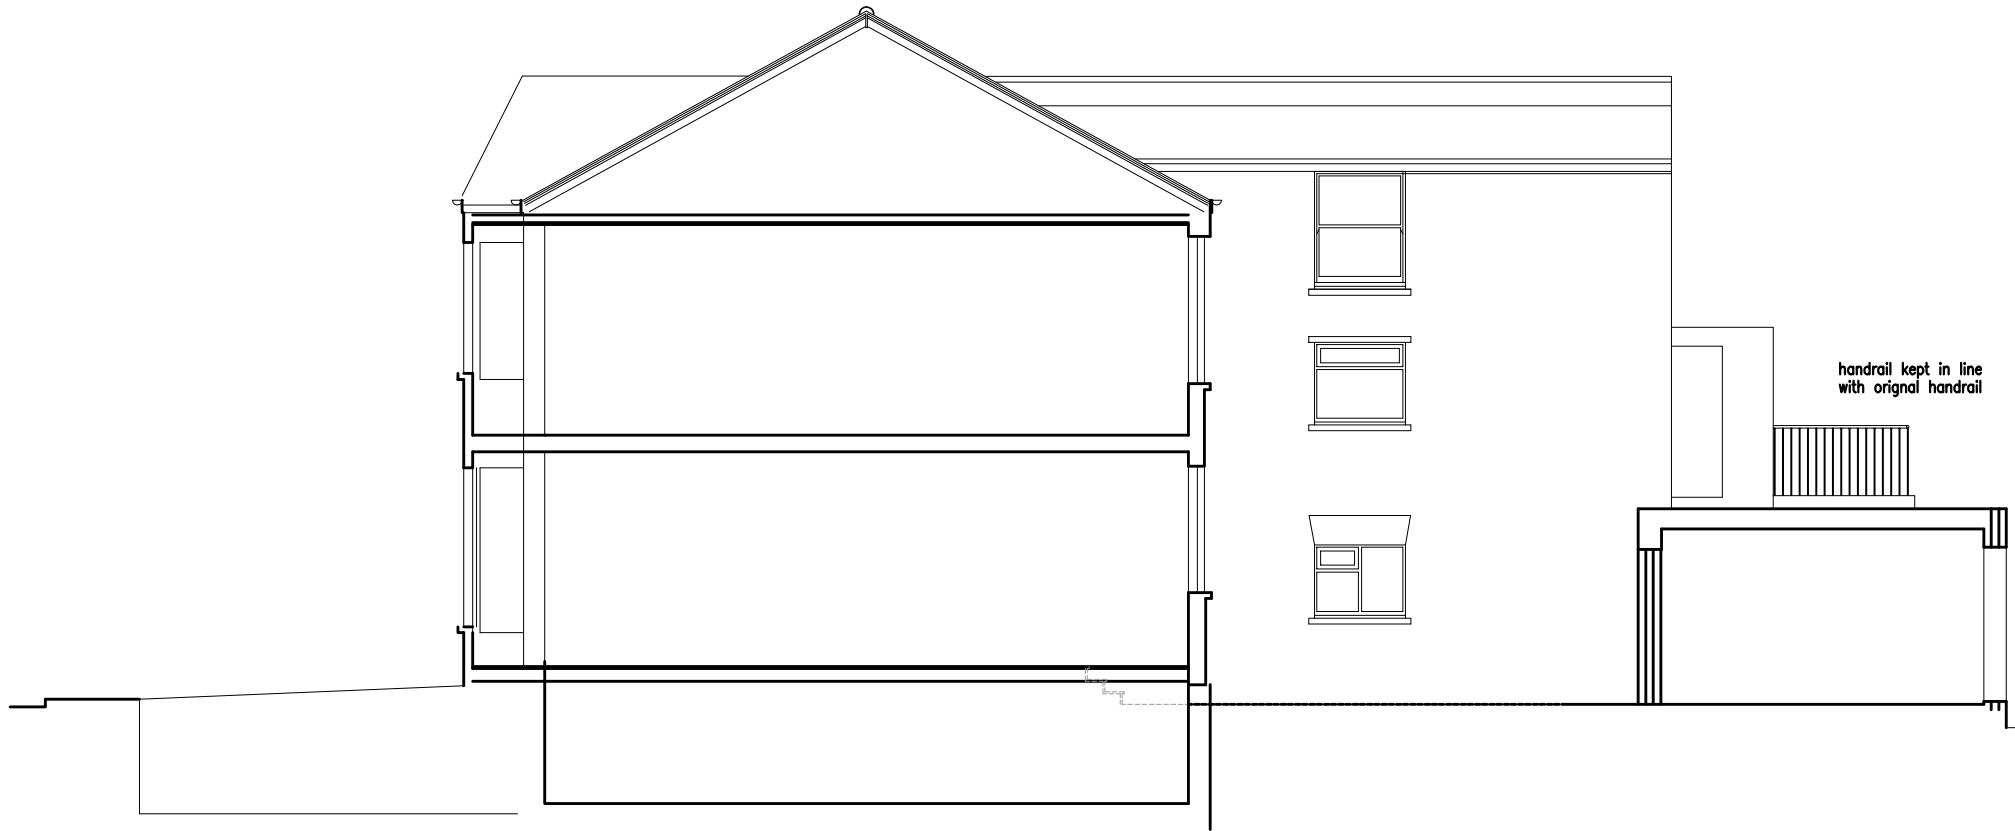

SECTION A - A

Notes

1. all doors to have minimum opening 750mm
2. corridor width 1100mm
3. the bathroom measures 1700x2300mm
4. handles to below 1200mm and windows to allow views from seated positions

 

Rev A 11/01/16 extension amended


Yiannis Pareas Chartered Architects
 82 Mill Lane
 London NW6 1NL
 Tel 020 7431 5022 fax 020 7435 6571

73 A HILLFIELD ROAD
 LONDON NW6 1QB

SECTION A - A
 AS PROPOSED

SCALE 1:100

DRAWING NO 461/7 A

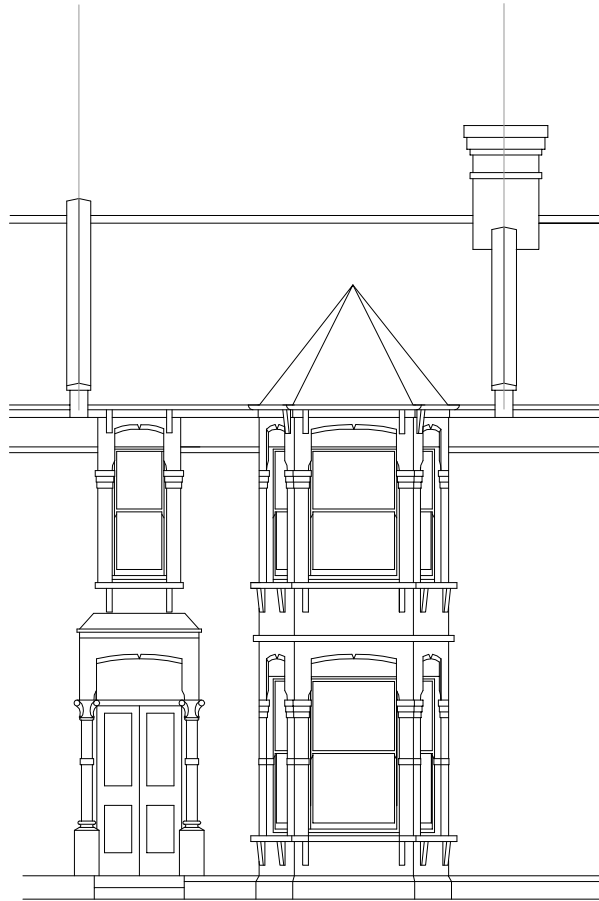

A4



Yiannis Pareas Chartered Architects
82 Mill Lane
London NW6 1NL
Tel 020 7431 5022 fax 020 7435 6571

73 A HILLFIELD ROAD
LONDON NW6 1QB

SCALE 1:100

Rev A 11/01/16 extension amended

FRONT & REAR ELEVATIONS
AS PROPOSED

DRAWING NO 461/8 A