


FRONT ELEVATION PARAPET DETAILS

SCALE 1:50 @ A3

Heavily overpainted detailing, identified on existing drawings, to be stripped back to original, damaged areas restored and repainted in colour to match existing

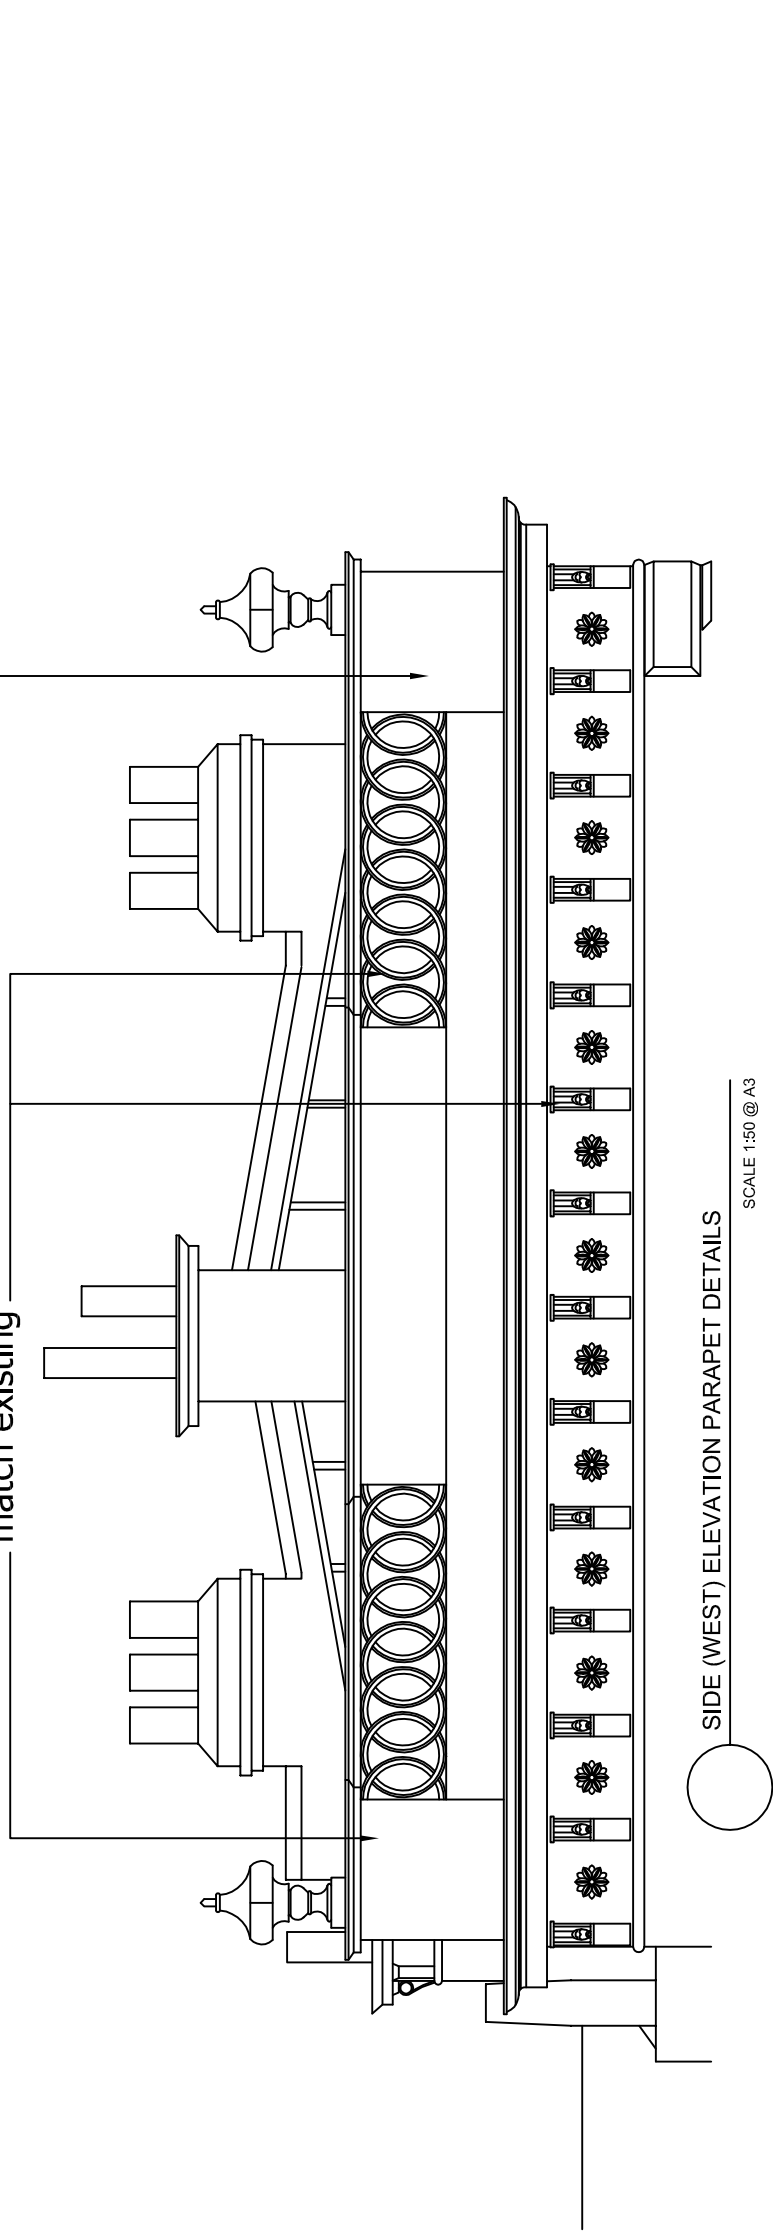

SIDE (WEST) ELEVATION PARAPET DETAILS

SCALE 1:50 @ A3

MGA	McGregor Associates
client Haverstock Hill Ltd Wescott House 35 Portland Place, London, W1B 1AE	
project New Residential Development 94 Haverstock Hill Haverstock Hill NW3 2BD	
drawing PLANNING DRAWING External Painted Feature Details_Sheet 3	
date	Nov 2016
scale	1:50@A3
drawn	DM
checked	DMG
job no	2016_03
drawing no	PL 56
rev	