





EL1 EAST ELEVATION

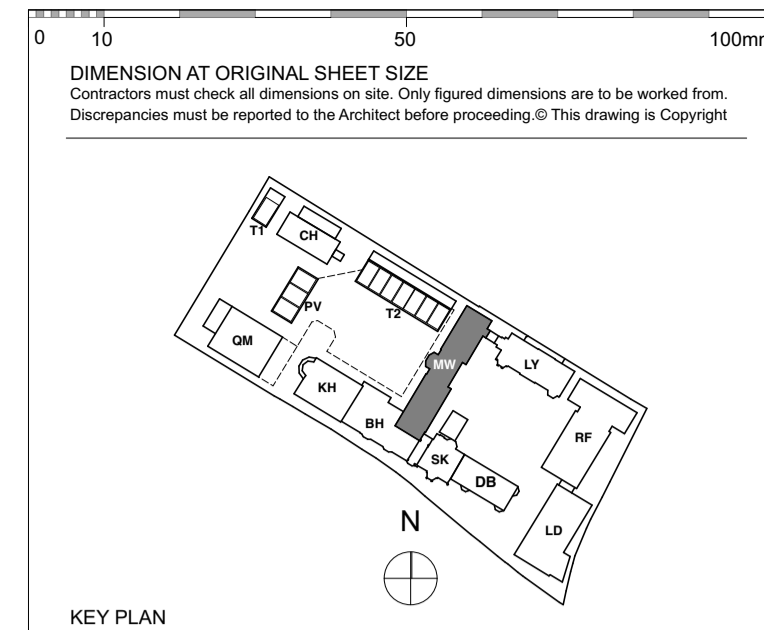

EL 1 EAST ELEVATION WITHIN LIGHTWELL

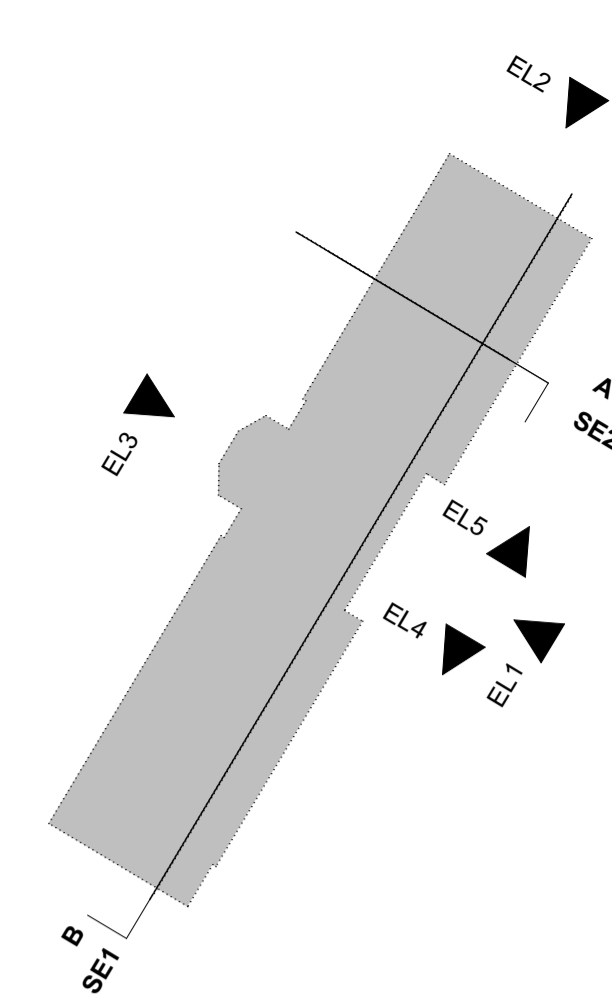

0 10 50 100mm
 DIMENSION AT ORIGINAL SHEET SIZE
 Contractors must check all dimensions on site. Only figured dimensions are to be worked from. Discrepancies must be reported to the Architect before proceeding. © This drawing is Copyright

KEY PLAN
 NOTE:
 ALL INFORMATION SHOWN ON THIS DRAWINGS IS SUBJECT TO DESIGN DEVELOPMENT

PLANNING

REVISION	DRN	CHKD	DATE
- First Issue	K/C	K/C	29/07/2016
A Elevation of Lightwell Railings Added	GC	TW	07/10/2016



CLIENT
 MOUNT ANVIL LTD

PROJECT
 KIDDEPORE AVENUE

DRAWING
 Maynard Wing
 East Elevation as Proposed

SCALE 1:100 @ A1 DATE November 2016
 DRAWING No. 15 230 DRAWN BY K/C
 9000-DRG-02MW- EL901 REV A

A & Q PARTNERSHIP (LONDON) LTD
 THE LUX BUILDING, 2-4 HOXTON SQUARE, LONDON N1 6 NU
 Tel: 020 7613 2244 Fax: 020 7613 2642 Email: london@aqp.co.uk
 ARCHITECTURE DESIGN MASTERPLANNING INTERIORS