


New dormer to existing kitchen area

new access hatch to roof terrace


new terrace area with railings. floor finish to be confirmed

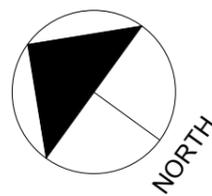

1  
104

**Proposed roof plan**

**scale 1:50**

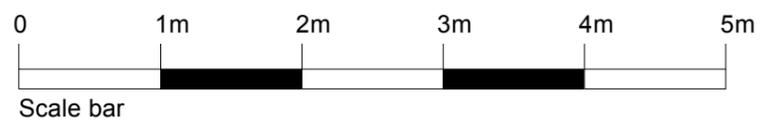

	Beaufort House, 15 St Botolph Street, London, EC3A 7BB		
	Drawing Title: <b>Proposed Roof Plan</b>		
Client: <b>SIG Dennington Park rd LTd</b>	Scale: <b>1:50 @ A3</b>	Date: <b>Oct 16</b>	Drawn: <b>CHP</b>
Job Title: <b>11 Dennington Park Rd, NW6 1BB          London NW6 1BB</b>	Drawing Number: <b>16-DEN-104</b>		Rev: -