



# MEP

Architecture  
Interior Design

## London

33 D Powis Square  
London W11 2AY

E-mail: mefendija@yahoo.co.uk  
Mob: +0044(0)7984824454

Site:  
15, Flat 3  
Cleve Road  
London NW6 3RL

Drawing Number:  
15CR - PP 104

Drawing Title:  
PROPOSED LOWER  
GROUND FLOOR  
PLAN

Scale:  
1:50 @ A3

Date:  
21/10/2016


Revision:      Date:

Notes:

**PLANNING**

Copyright in this drawing remains with MEP and no express or implied licence is granted by way of this drawing or otherwise to reproduce this drawing or the design contained in it.

Do not measure from this drawing. Always check site dimensions.

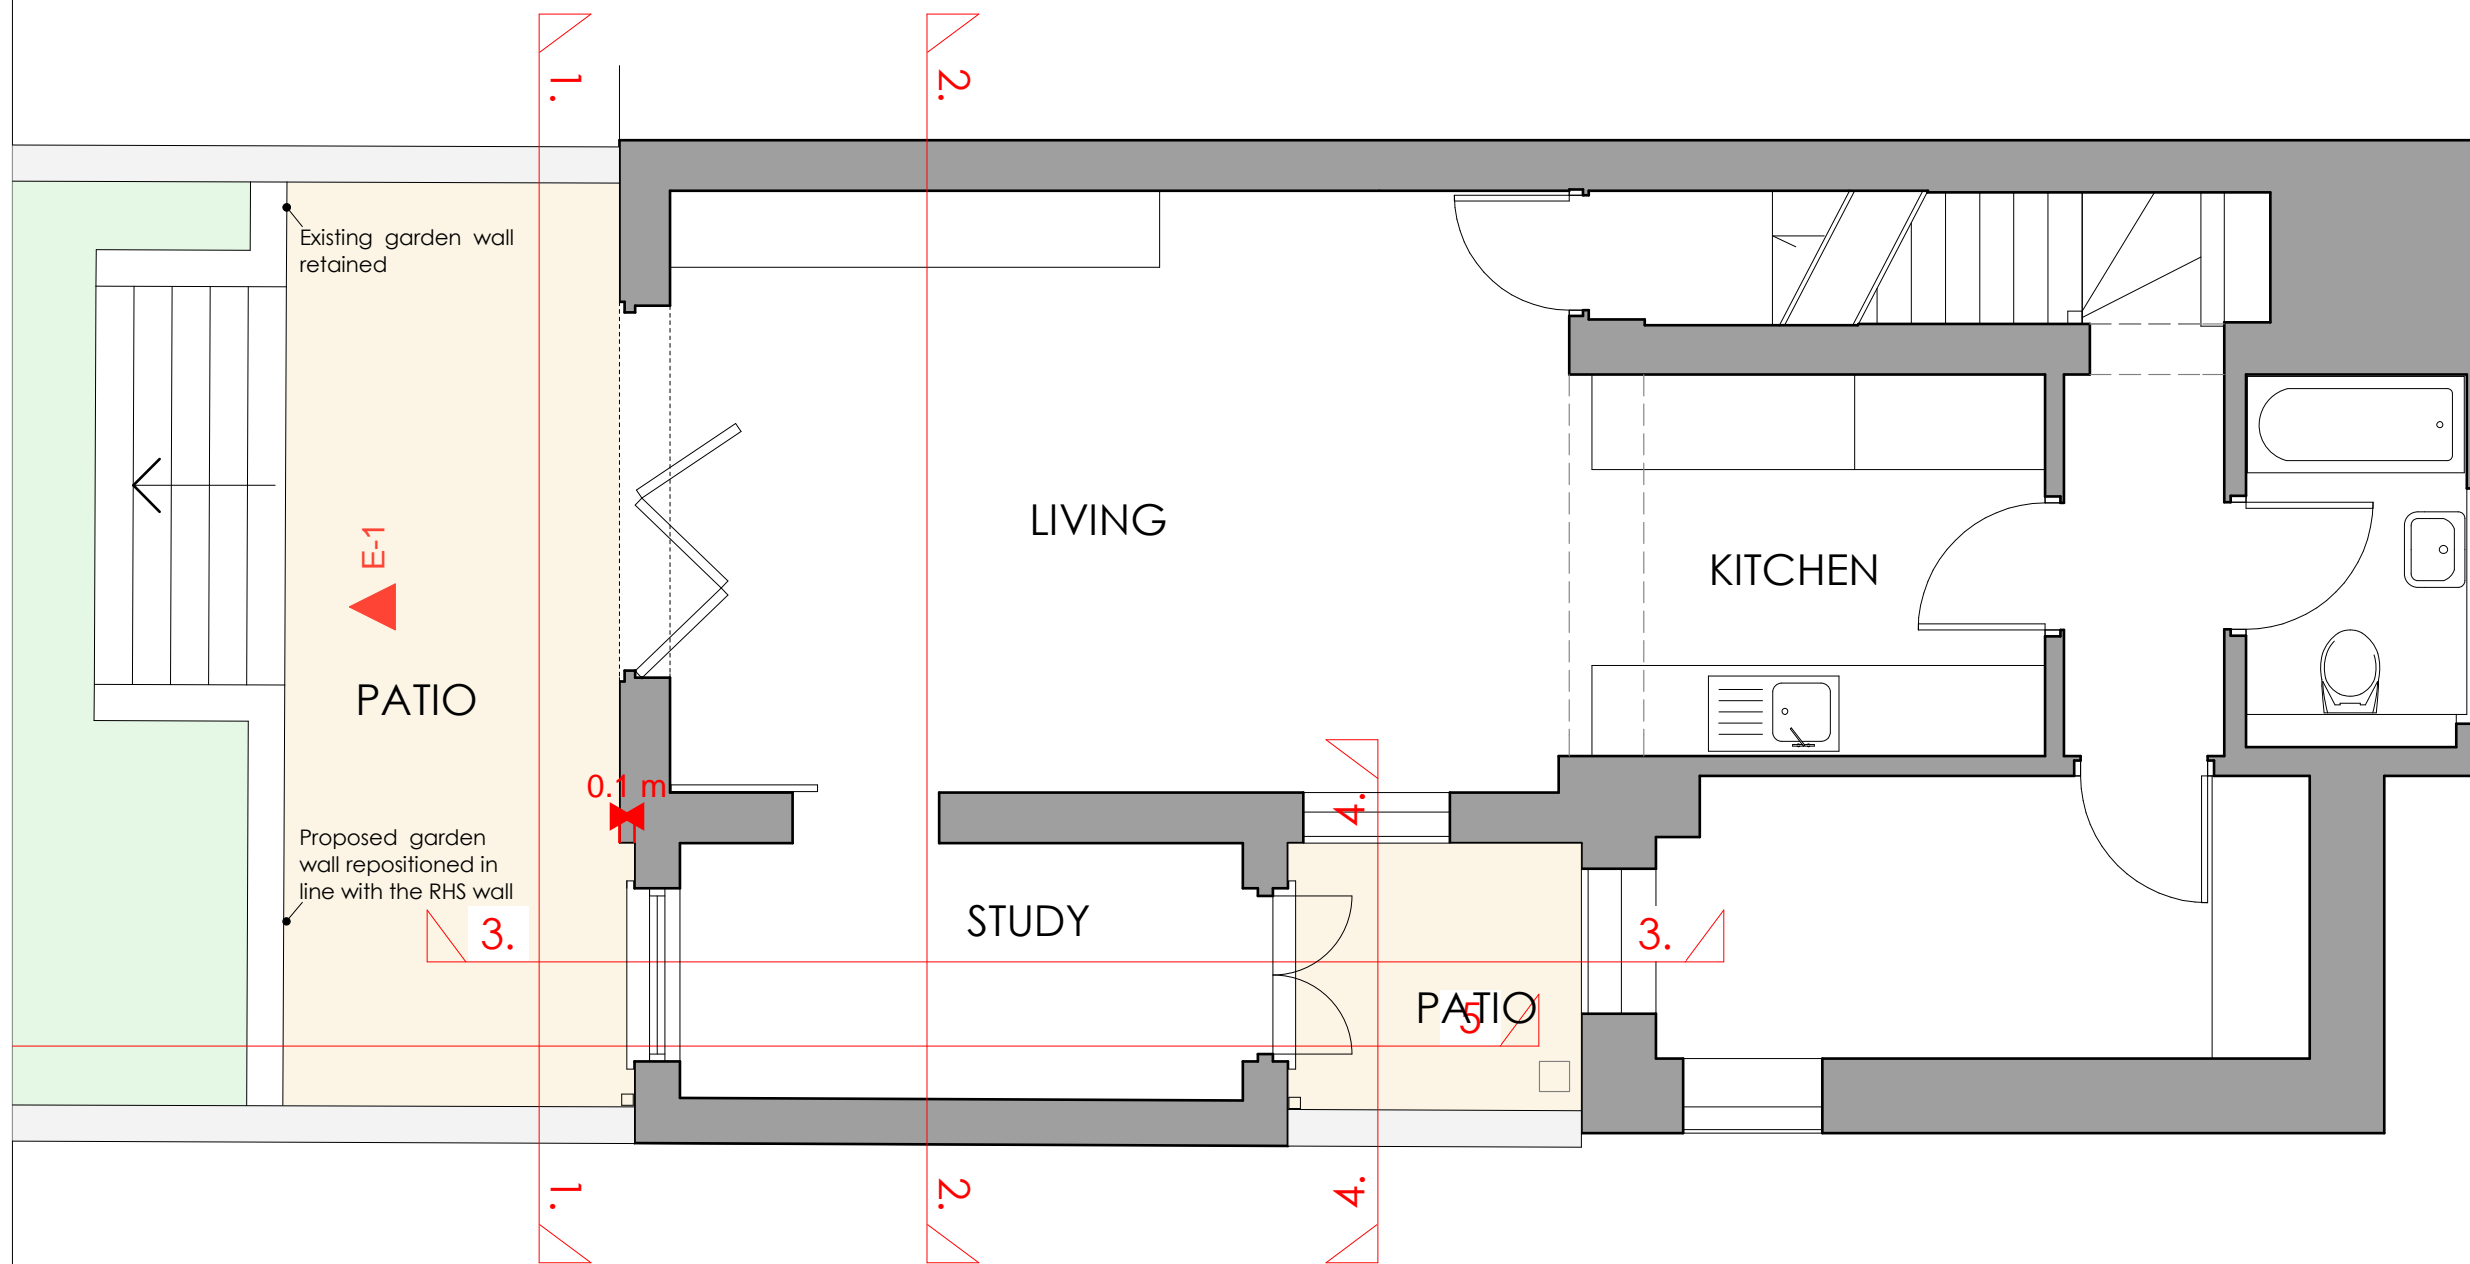

## PROPOSED LOWER GROUND FLOOR PLAN - SCALE 1:50