



MEP

Architecture
Interior Design

London

33 D Powis Square
London W11 2AY

E-mail: mefendija@yahoo.co.uk
Mob: +0044(0)7984824454

Site:
15, Flat 3
Cleve Road
London NW6 3RL

Drawing Number:
15CR - PP 105

Drawing Title:
PROPOSED GROUND
FLOOR PLAN

Scale:
1:50 @ A3

Date:
21/10/2016


Revision: Date:

Notes:

PLANNING

Copyright in this drawing remains with MEP and no express or implied licence is granted by way of this drawing or otherwise to reproduce this drawing or the design contained in it.

Do not measure from this drawing.
Always check site dimensions.

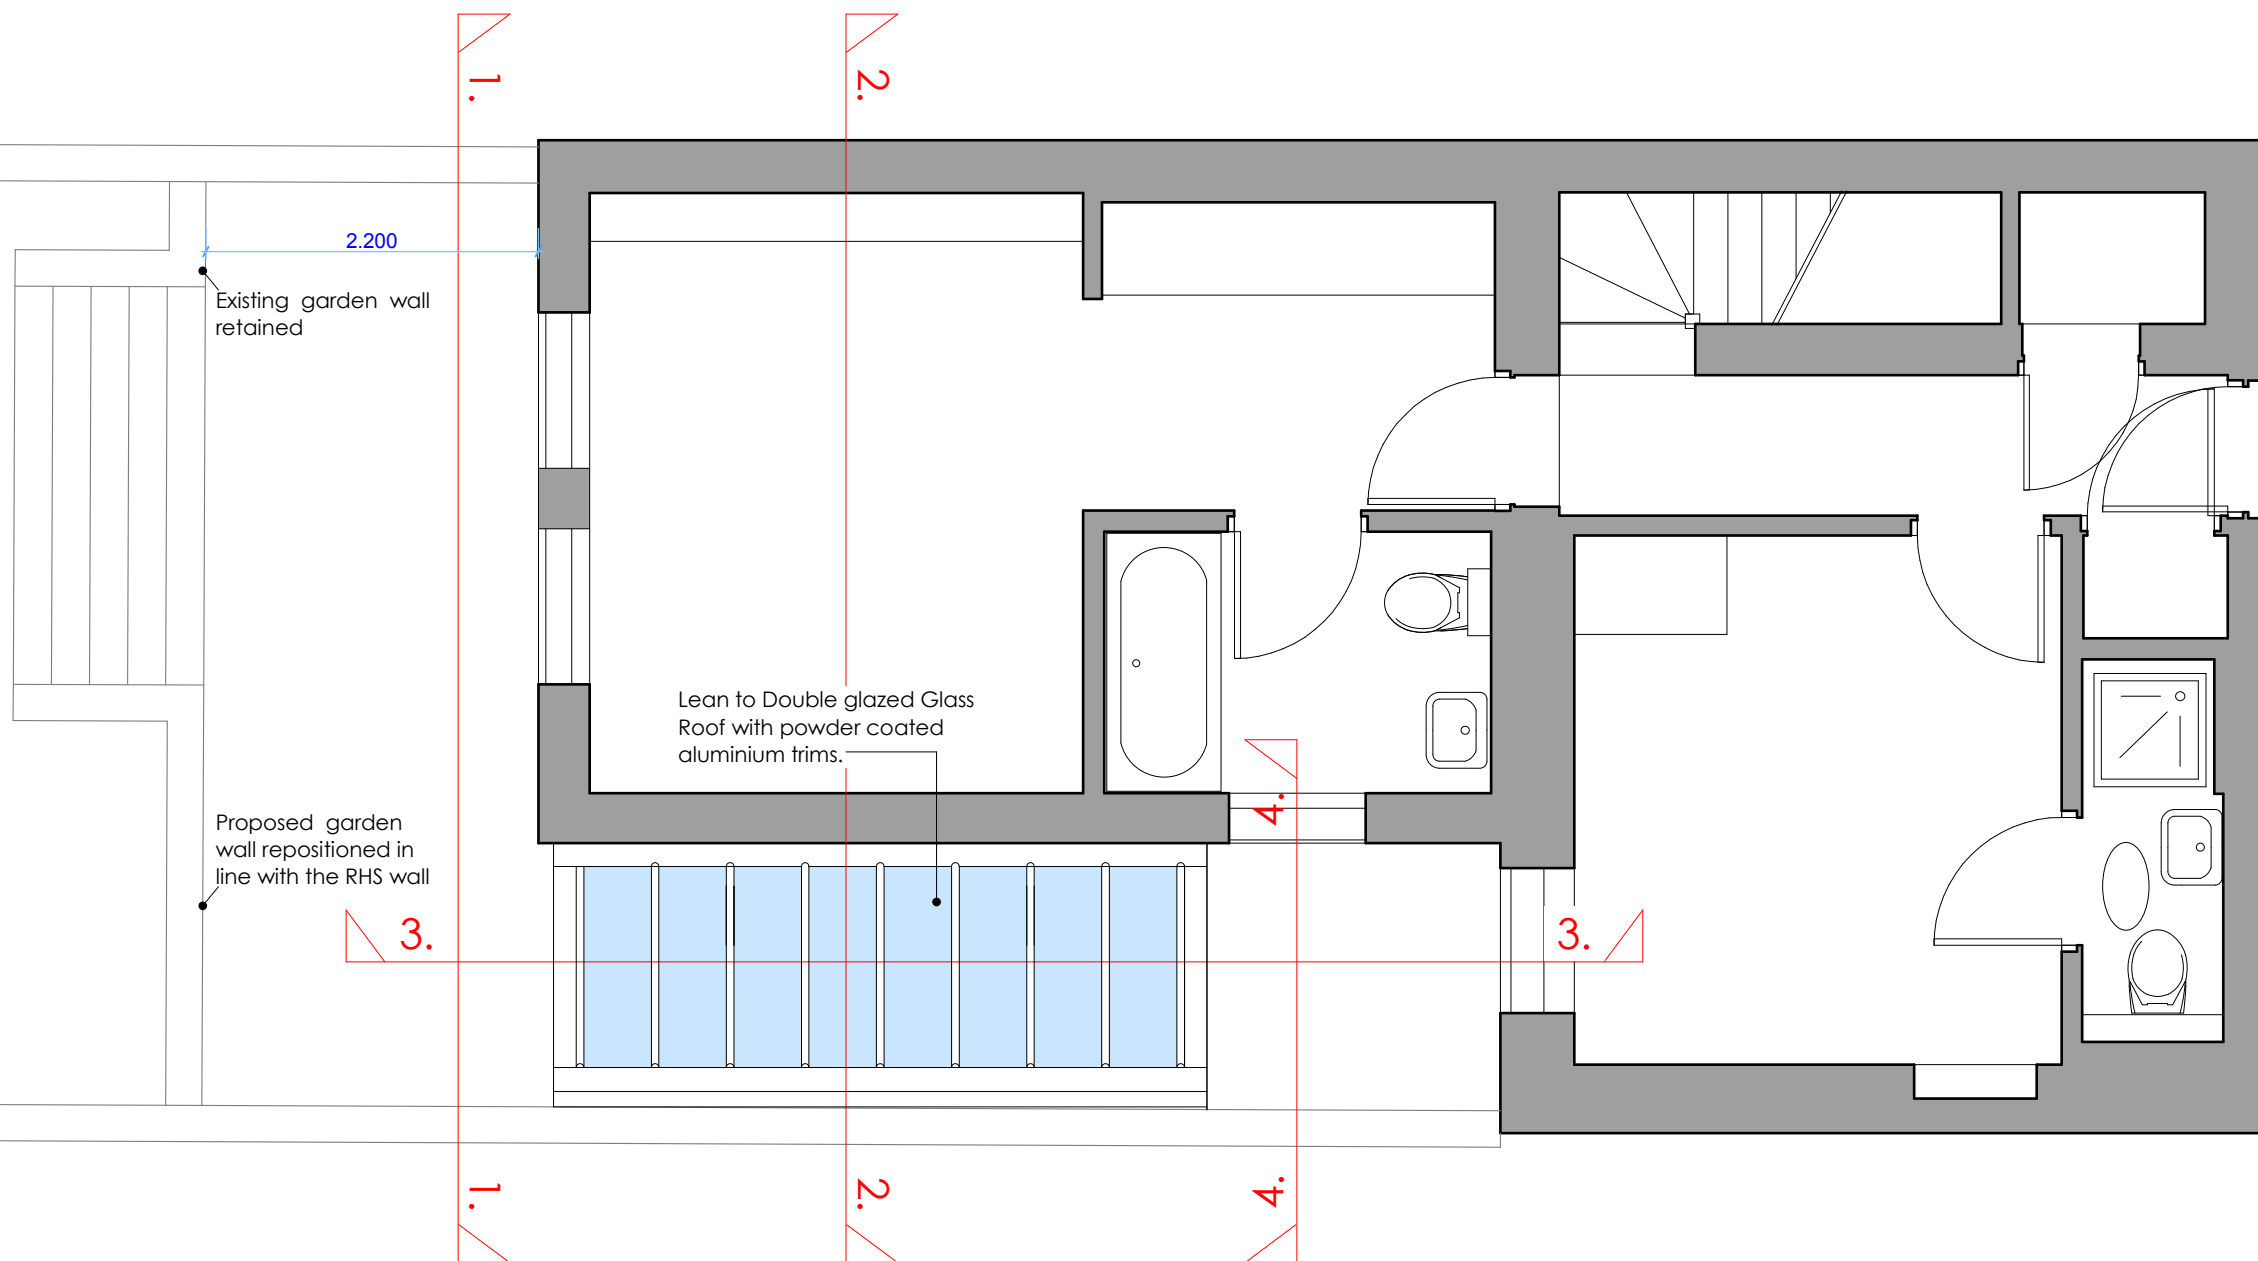

PROPOSED GROUND FLOOR PLAN - SCALE 1:50