

E11

E12

E13

E14

E15


E16

E17

DO NOT SCALE FROM THIS DRAWING

DRAWING TO BE READ IN CONJUNCTION WITH ALL OTHER ARCHITECT'S AND ENGINEER'S CONTRACT DRAWING & SPECIFICATIONS. ANY DISCREPANCIES MUST BE BROUGHT TO THE ATTENTION OF THE ARCHITECT IMMEDIATELY. THE CONTRACTOR MUST VERIFY ALL DIMENSIONS BY SITE MEASUREMENT BEFORE ORDERING MATERIALS OR MANUFACTURING COMPONENTS. SUBSTITUTE MATERIALS & PRODUCTS TO THOSE NAMED WILL BE ACCEPTABLE IF PROVEN TO BE OF EQUAL OR HIGHER PERFORMANCE AND NOT IN CONFLICT WITH OTHER ELEMENTS.

NOTES:

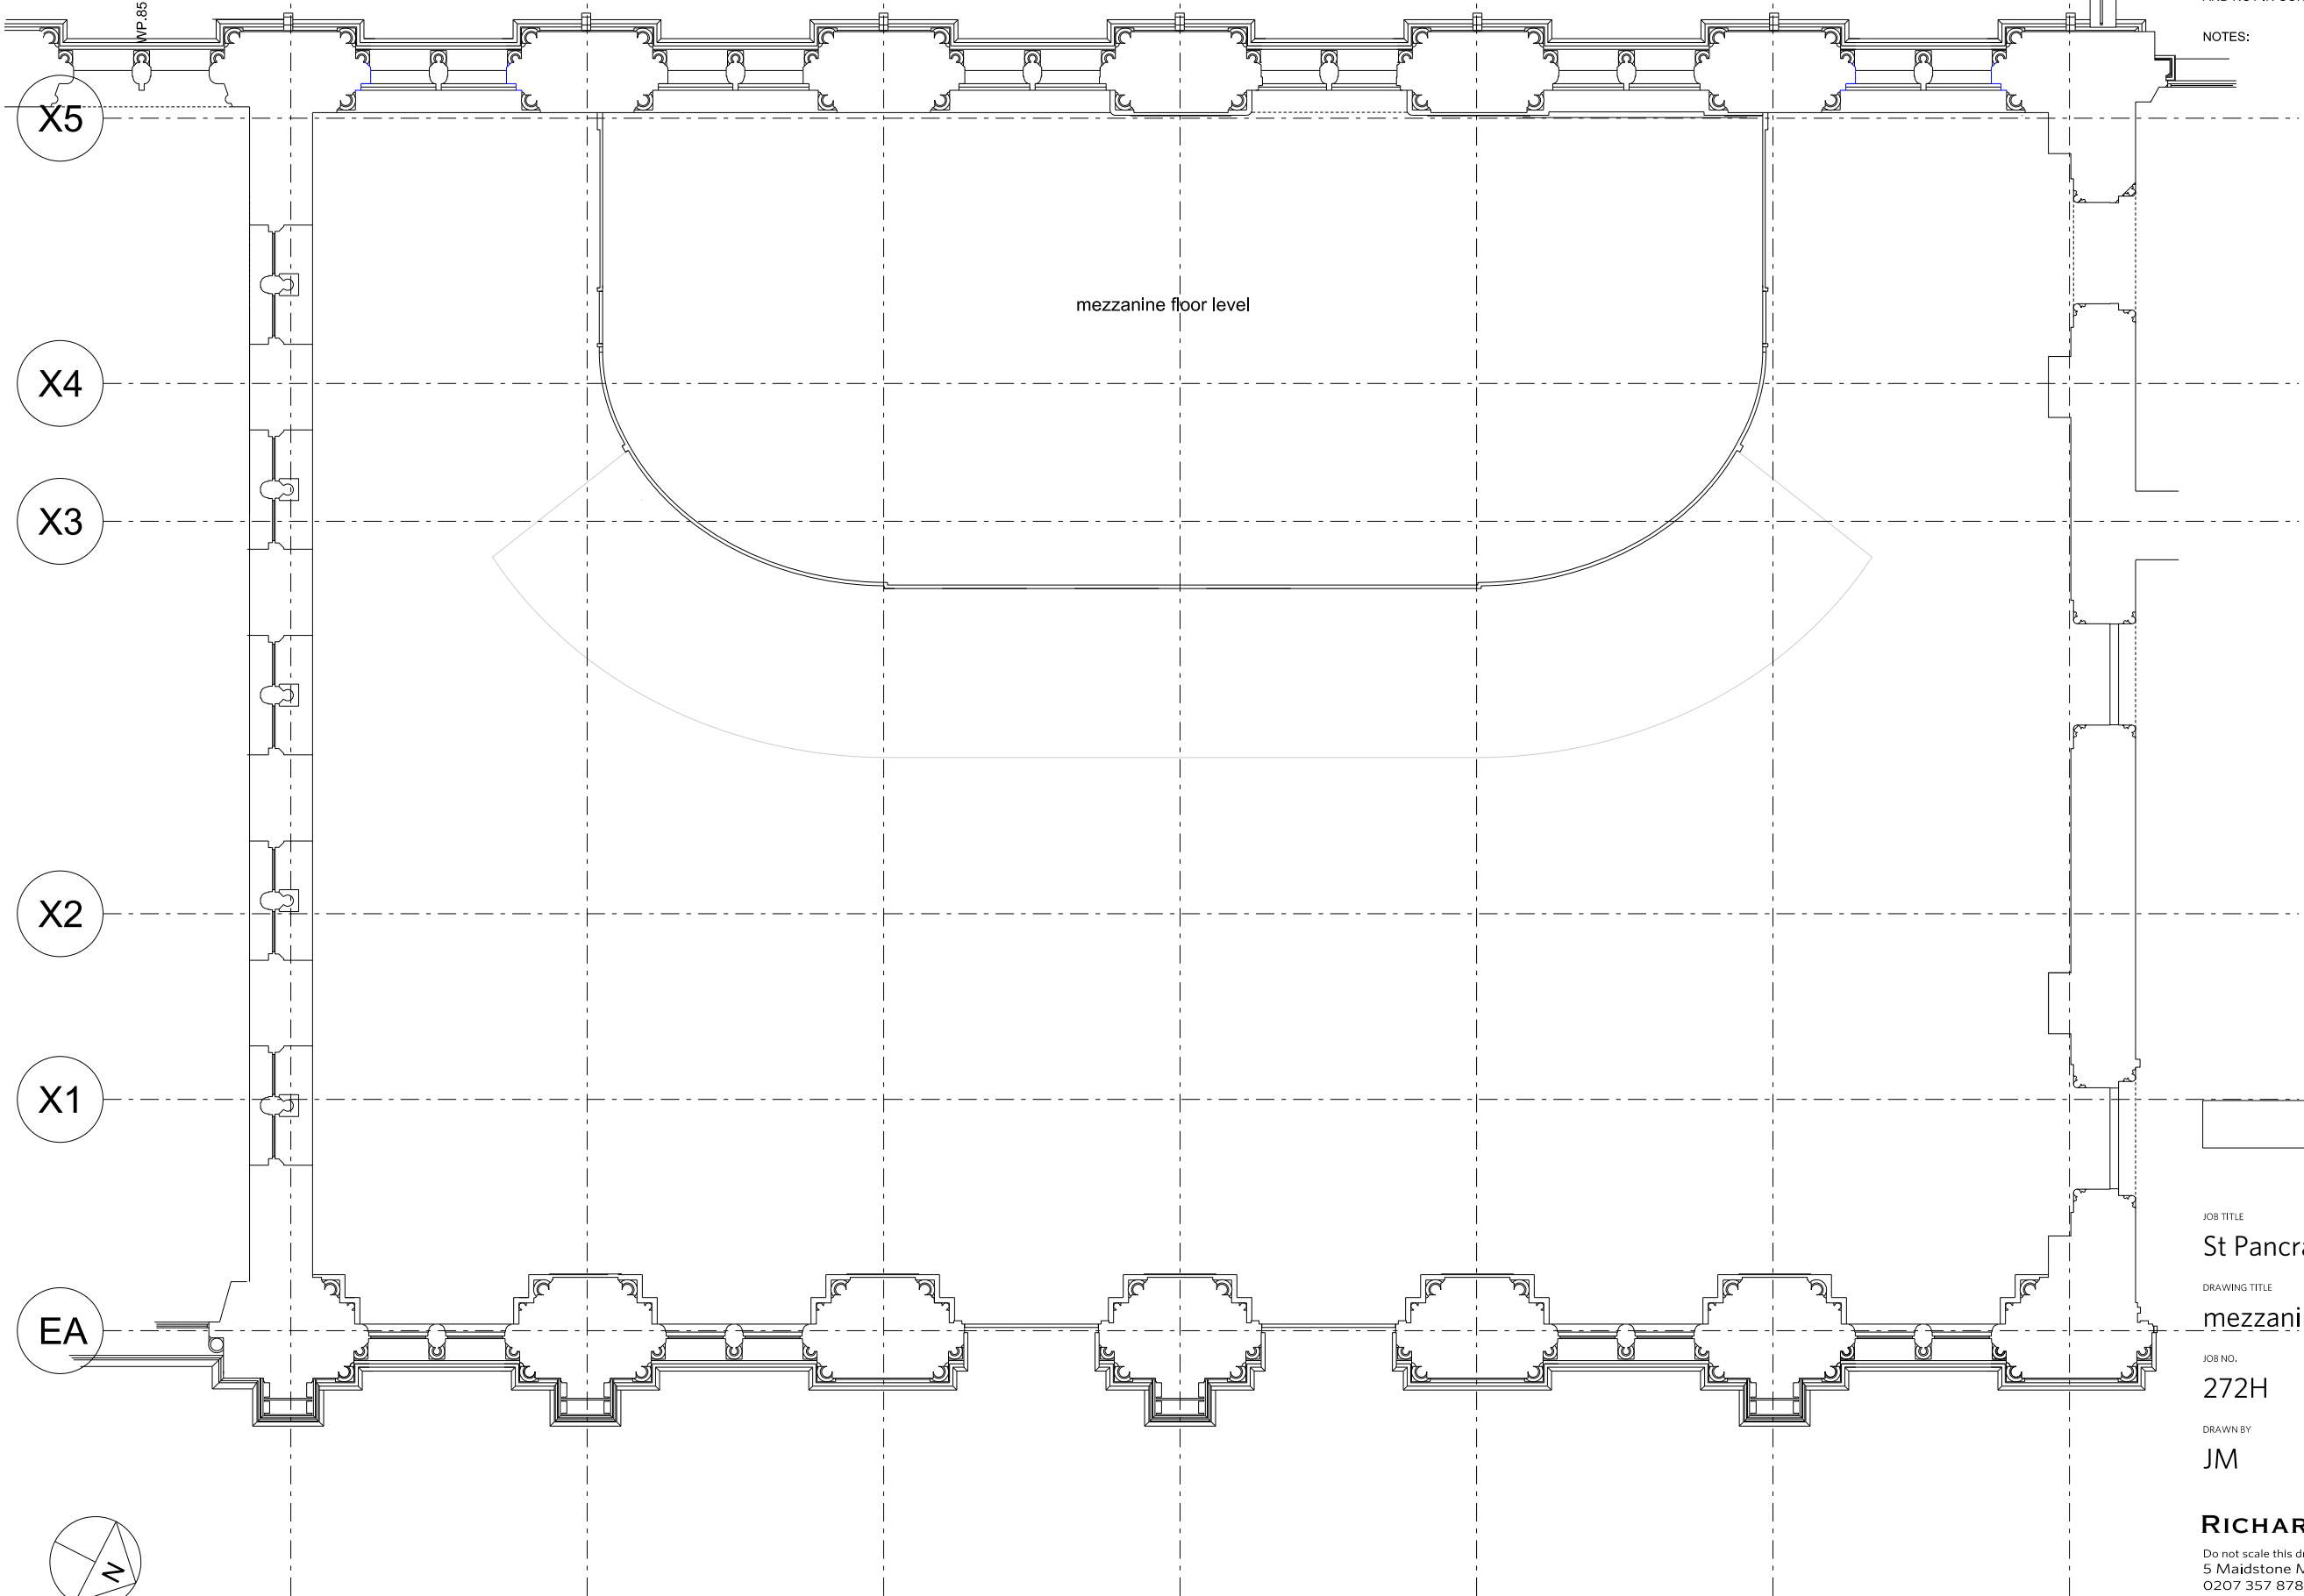

planning

JOB TITLE  
St Pancras booking office

DRAWING TITLE  
mezzanine floor plan - existing

JOB NO. DWG NO. REV  
272H L012 -

DRAWN BY SCALE DATE  
JM 1:100@A3 Aug16

**RICHARD GRIFFITHS ARCHITECTS**  
Do not scale this drawing use figured dimensions only. If in doubt ask. Copyright RGA  
5 Maidstone Mews, 72 -76 Borough High Street, London SE1 1GN  
0207 357 8788 www.rgarchitects.com