


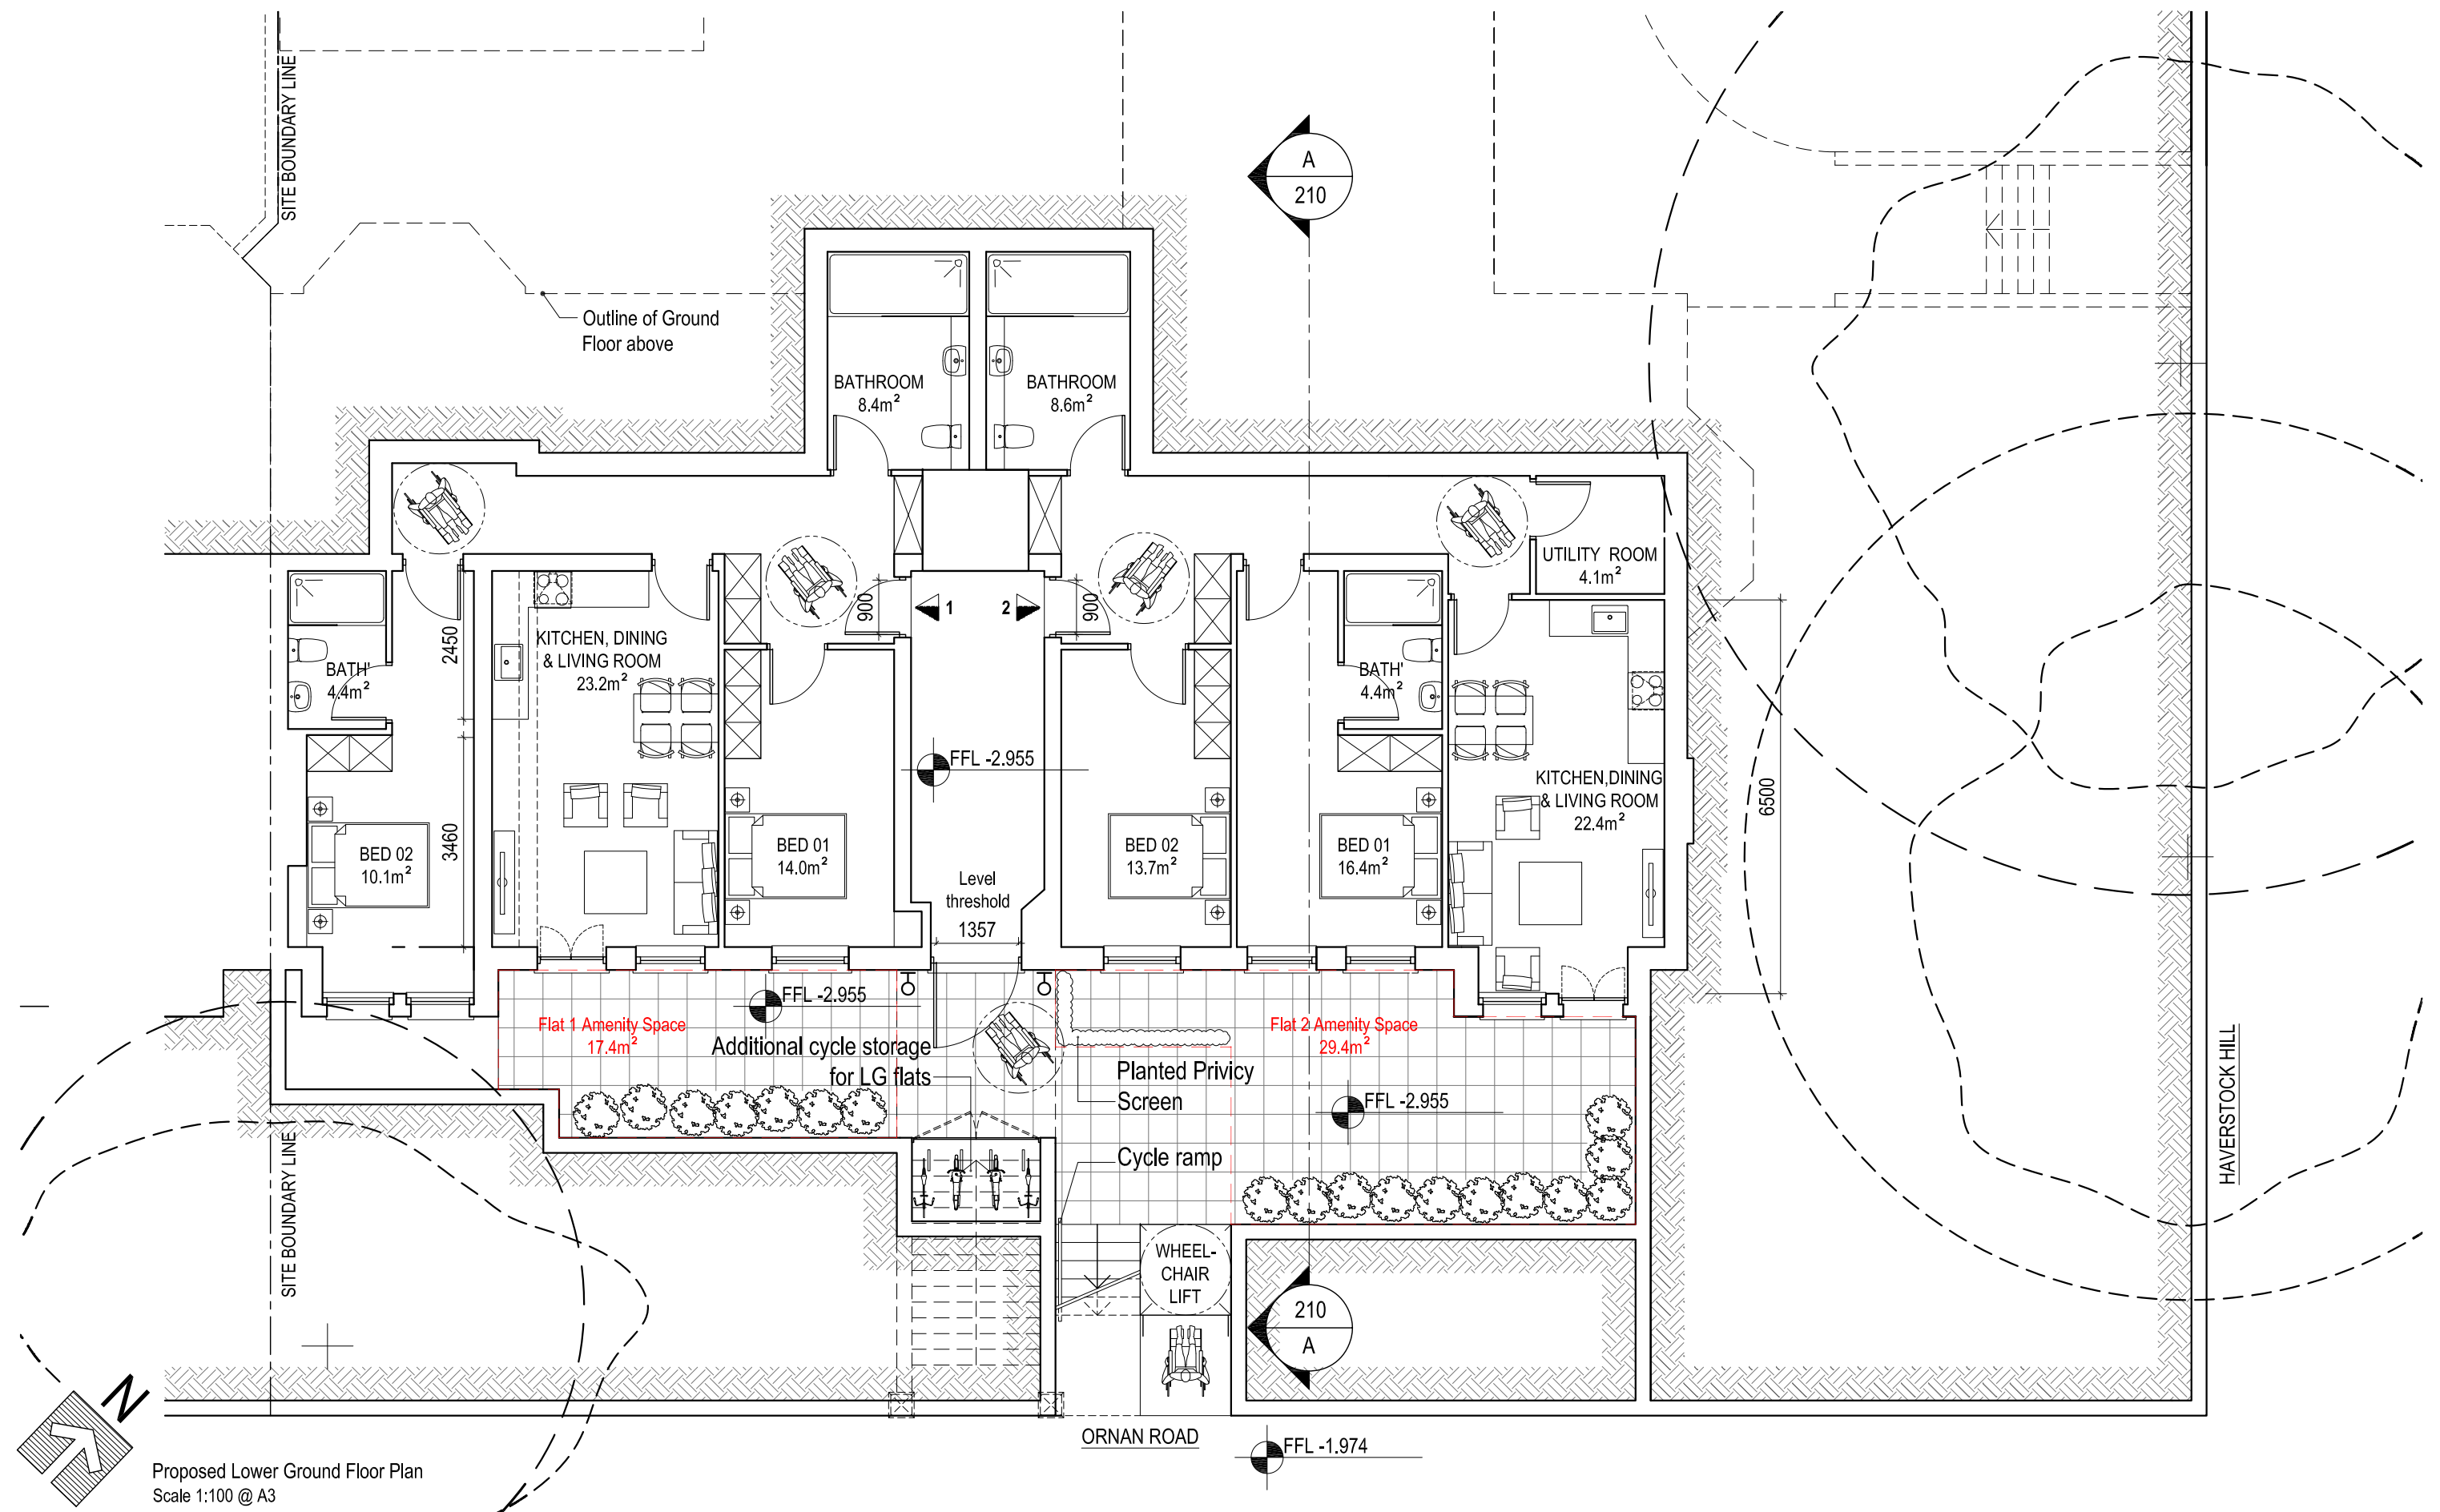

Proposed Lower Ground Floor Plan
Scale 1:100 @ A3

Issued For	PROGRESS
General Notes:	THIS DRAWING HAS BEEN PREPARED BY DS DESIGN SOLUTIONS AND THE DATA CONTAINED HEREIN MAY BE USED OR REPRODUCED ONLY WITH DS DESIGN SOLUTIONS' APPROVAL.

Rev.	Description	Date	Signed	Checked

General Notes:
New Windows and Doors to front elevation at Lower Ground Floor have been shown aligned with the Windows at the Ground Floor level.

- Gross Internal Areas -	
Flat 1	83.7m ²
Flat 2	88.1m ²

Scale	Date	Drawn by	Checked by
1:100 @ A3	16.10.2015	AL	DS
Drawing Title	Proposed Lower Ground Floor Plan		
Project	Ornan Court, 2 Ornan Road Hampstead, London NW3 4PT		

 design solutions		561 Finchley Road London NW3 7BJ Phone 020 7433 3939 Fax 020 7794 4279 www.DesignSolutionsUK.com	
Project no.	Drawing no.	Revision	
15/0159	101	03	