



4 OVAL ROAD

6 OVAL ROAD

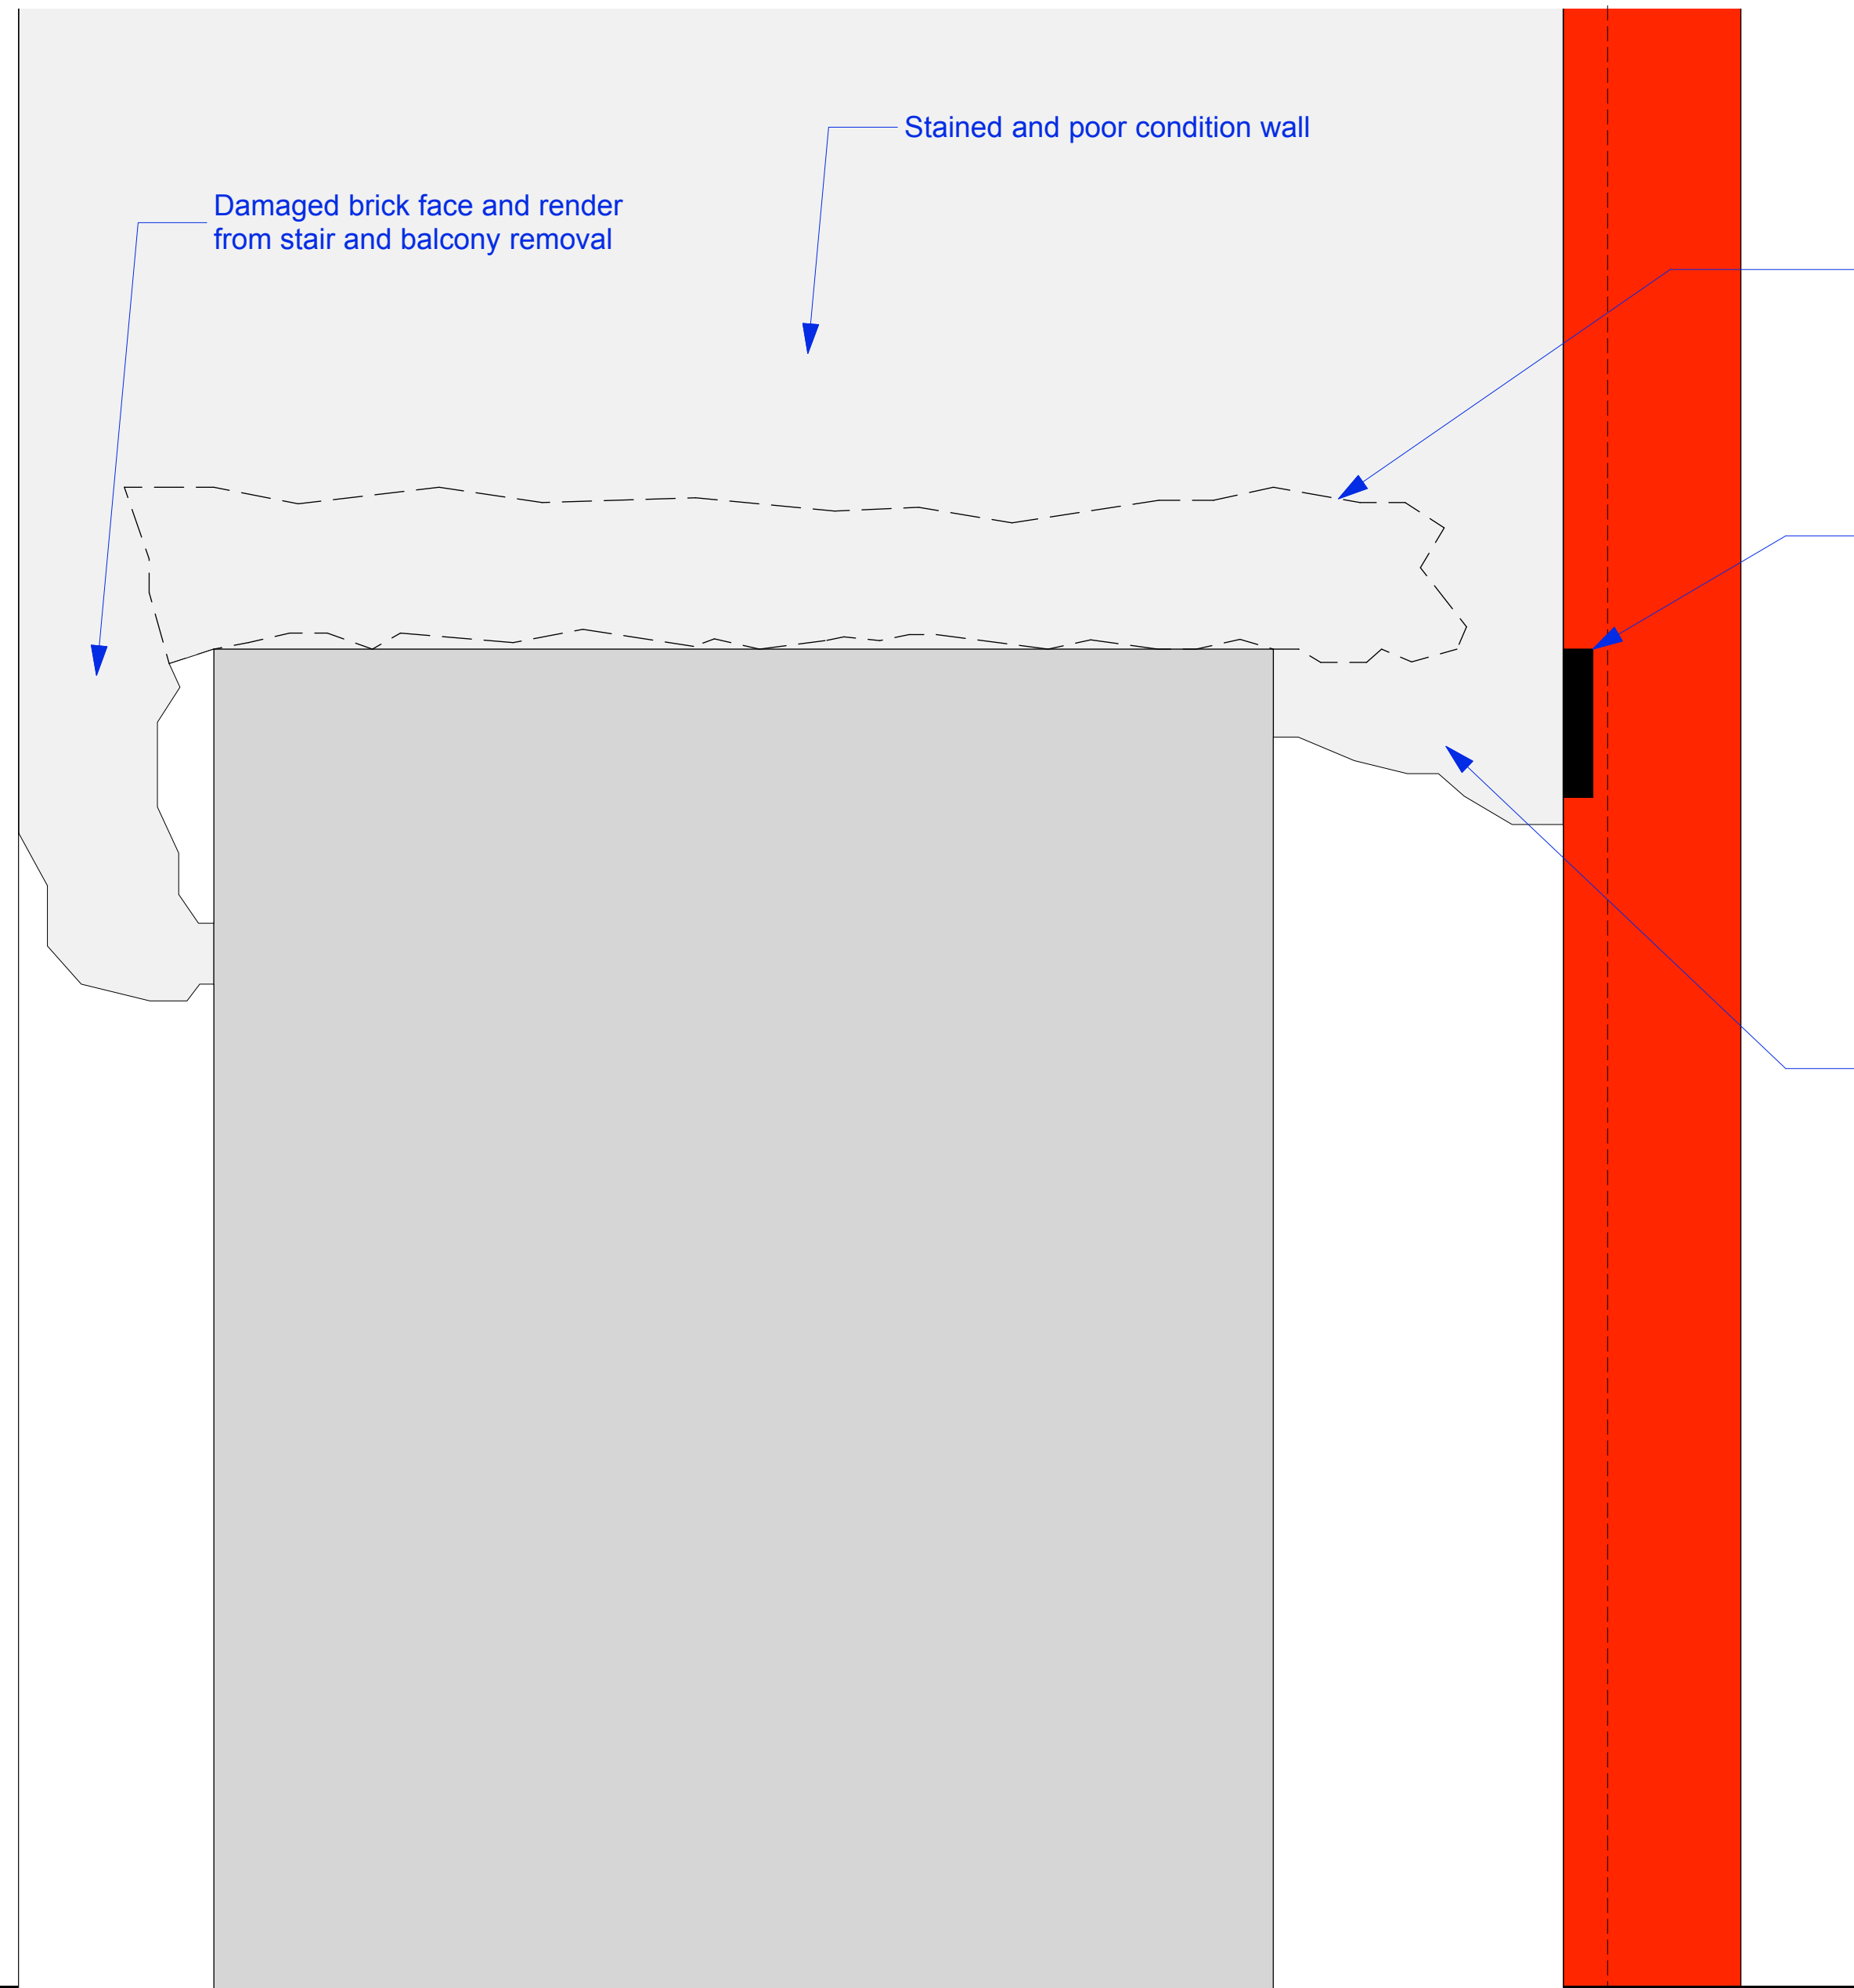


1 ELEVATION A  
Scale: 1:10

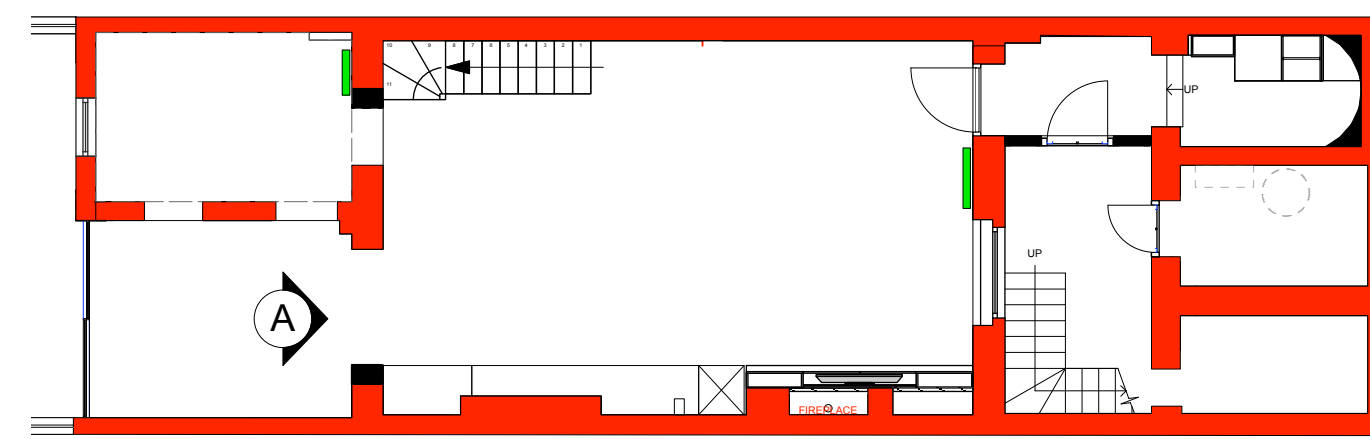

4 LOWER GROUND FLOOR PLAN  
Scale: 1:100



2 EXISTING REAR ELEVATION  
Not To Scale

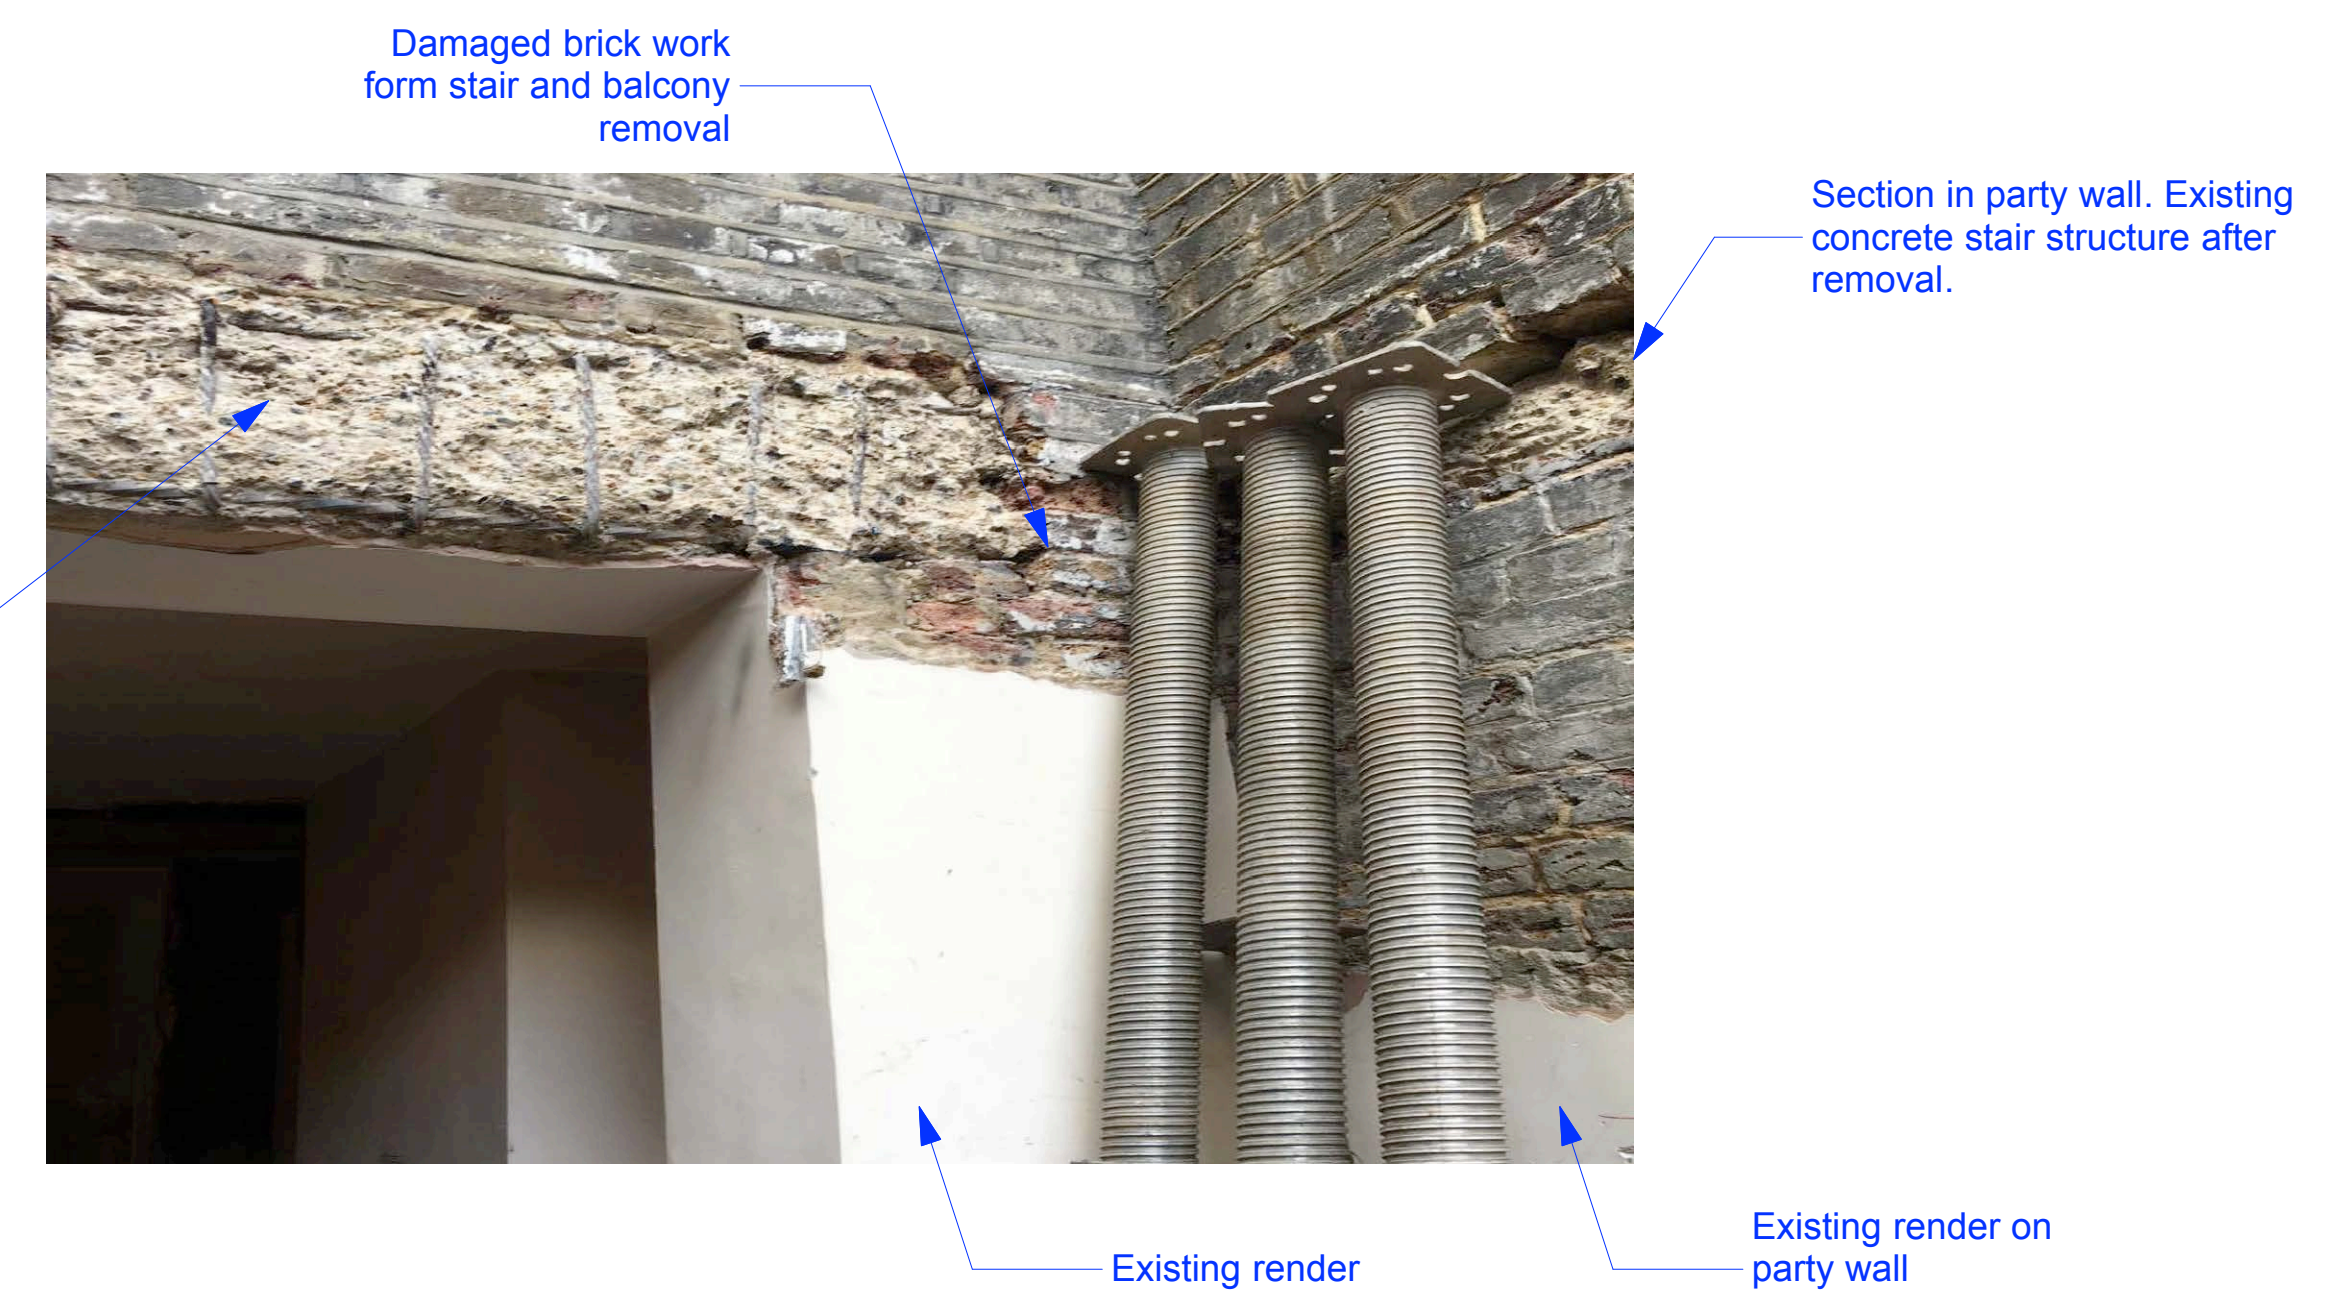

3 EXISTING REAR ELEVATION  
Not To Scale

**LEGEND**

- Existing Walls
- Existing Non Historic Walls (Post 1973) to be demolished
- New walls
- Existing Originals Historic Wall (Pre 1973) to be demolished
- Existing Non Historic Walls (Post 1973)
- Existing wall proposed to be re-plastered using traditional plaster

ISSUE:	DATE:	COMMENT:
	OCT 2016	Issue for planning
Job no.	1198	
Job title	4 OVAL ROAD	
Drawing no.	124	
Drawing title	EXISTING REAR ELEVATION	
Scale	1:10	
Site	A1	
Drawn	KL	
Revision		