



1 SECTION BB  
Scale: 1:10

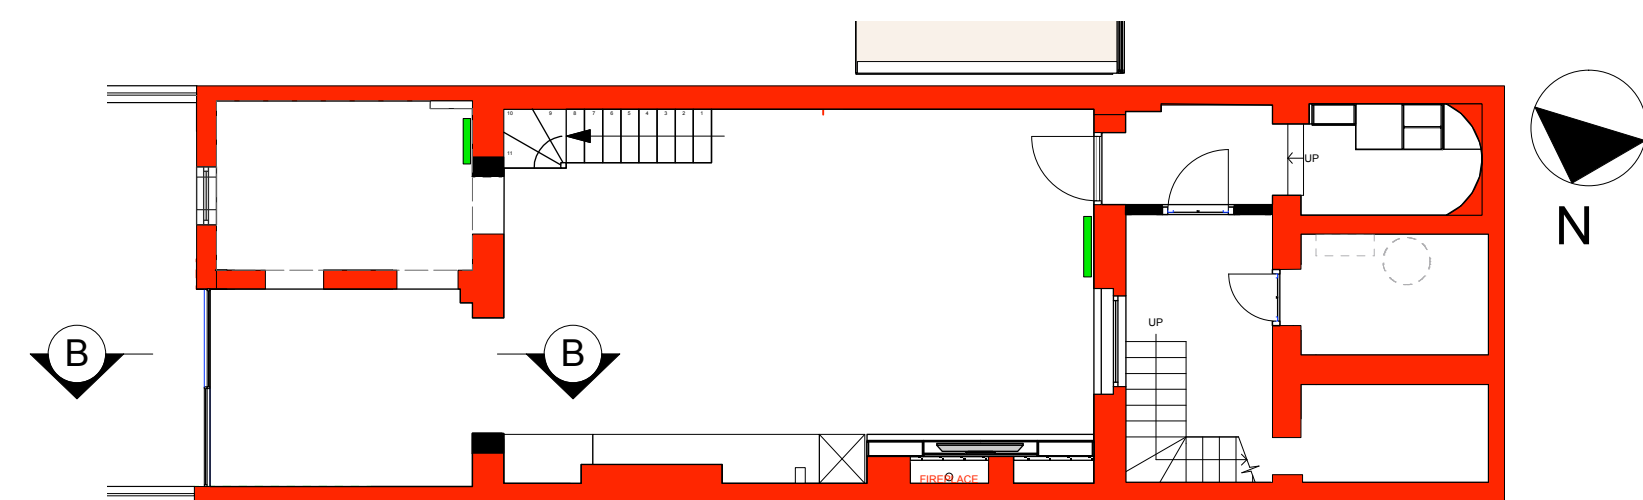


5 LOWER GROUND FLOOR PLAN  
Scale: 1:100

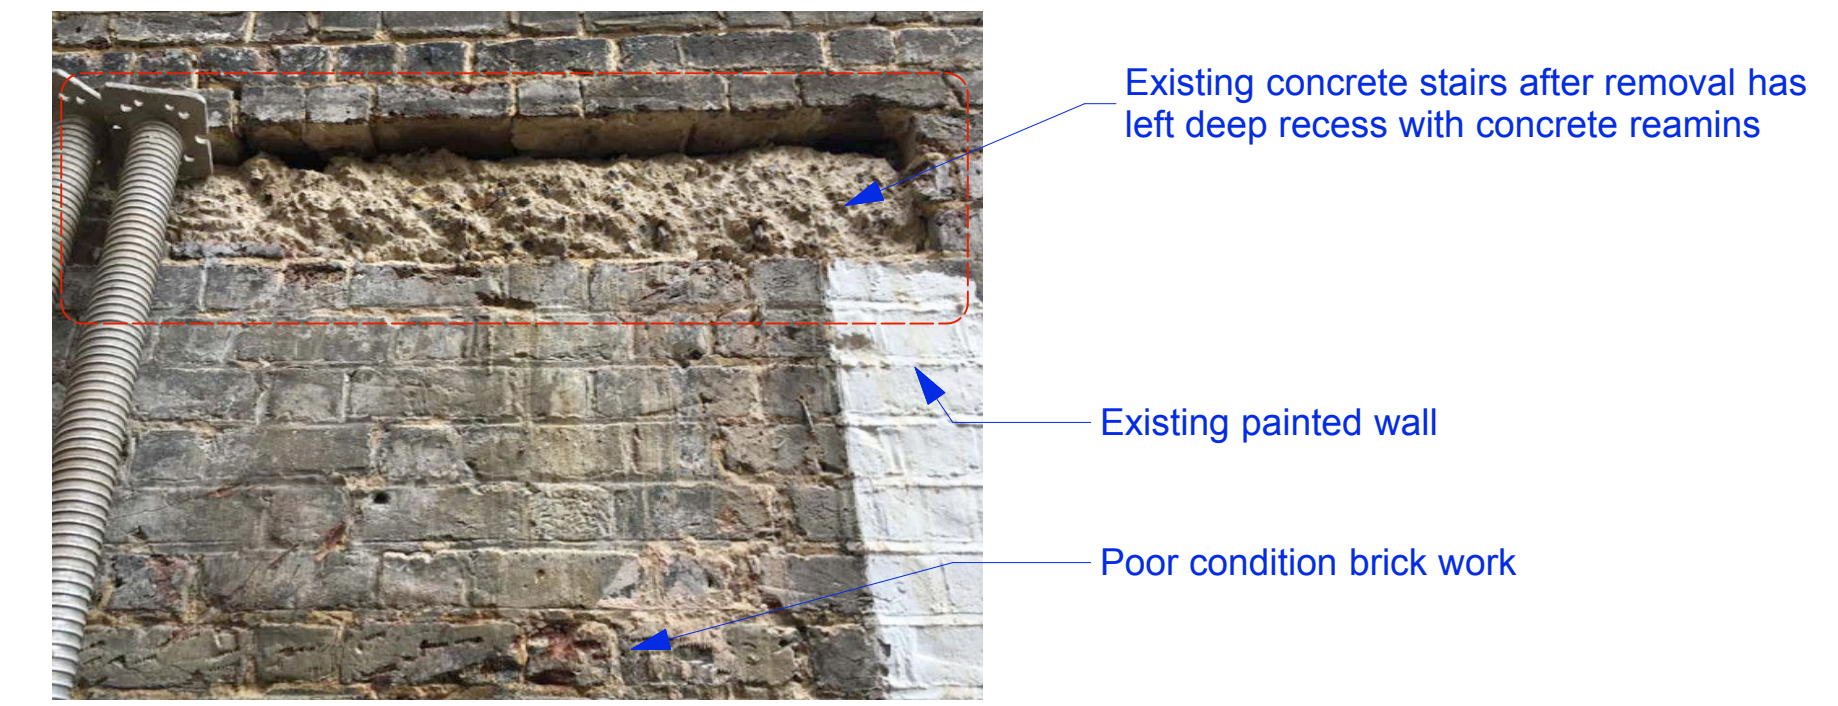

2 EXISTING REAR LOWER GROUND PARTY WALL  
Not To Scale



3 EXISTING REAR LOWER GROUND PARTY WALL  
Not To Scale

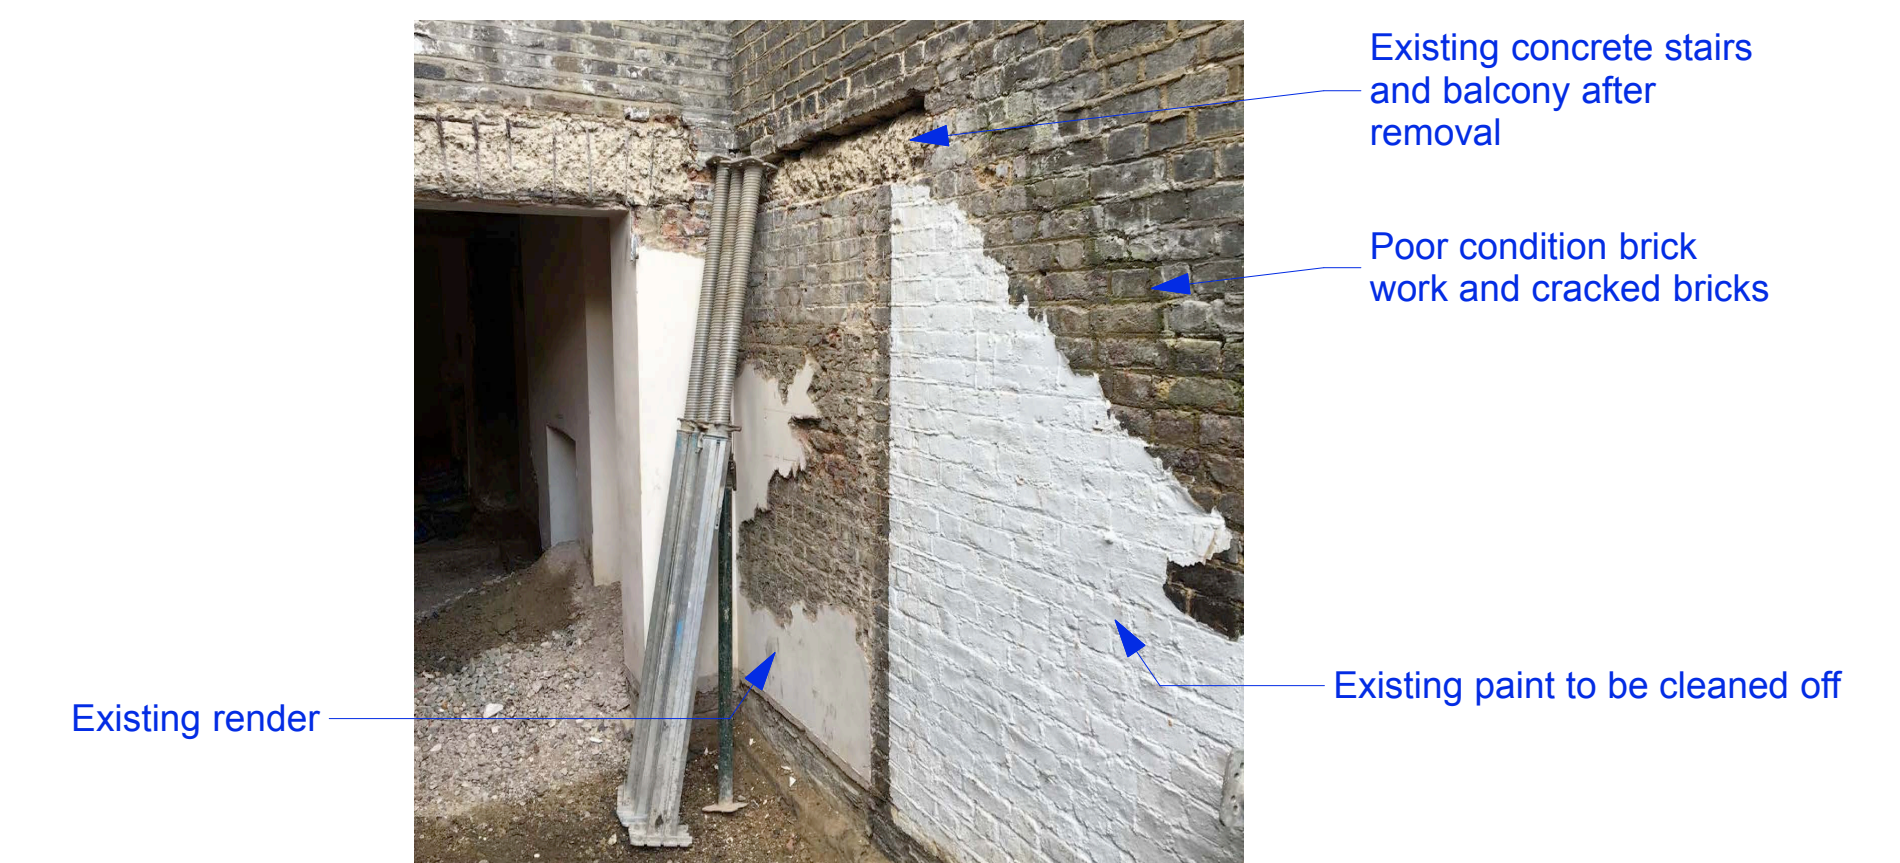

4 EXISTING REAR LOWER GROUND PARTY WALL  
Not To Scale

**LEGEND**

- Existing Walls
- Existing Non Historic Walls (Post 1973) to be demolished
- New walls
- Existing Originals Historic Wall (Pre 1973) to be demolished
- Existing Non Historic Walls (Post 1973)
- Existing wall proposed to be re-plastered using traditional plaster

ISSUE:	DATE:	COMMENT:
	OCT 2016	Issue for planning
Job no.	1198	4 OVAL ROAD
Drawing no.	125	EXISTING REAR ELEVATION PARTY WALL
Scale	1:10	
Site	A1	KL
Drawn		
Revision		