



1 SECTION CC  
Scale: 1:10

Damaged brick from both sides of existing window opened up to become new walk through

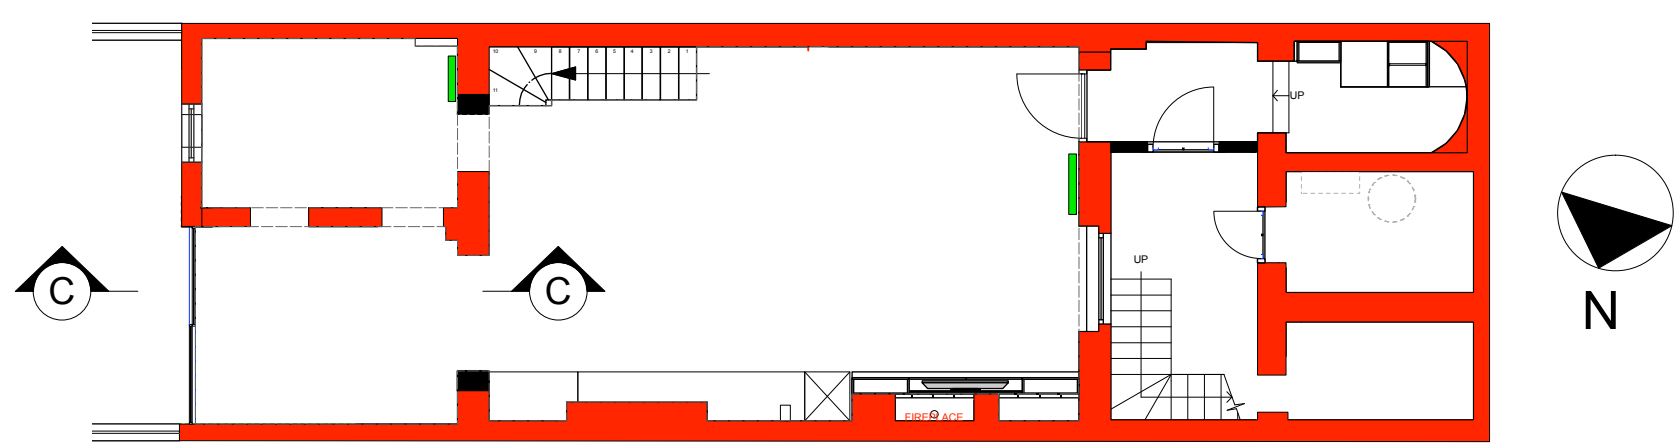

4 LOWER GROUND FLOOR PLAN  
Scale: 1:100

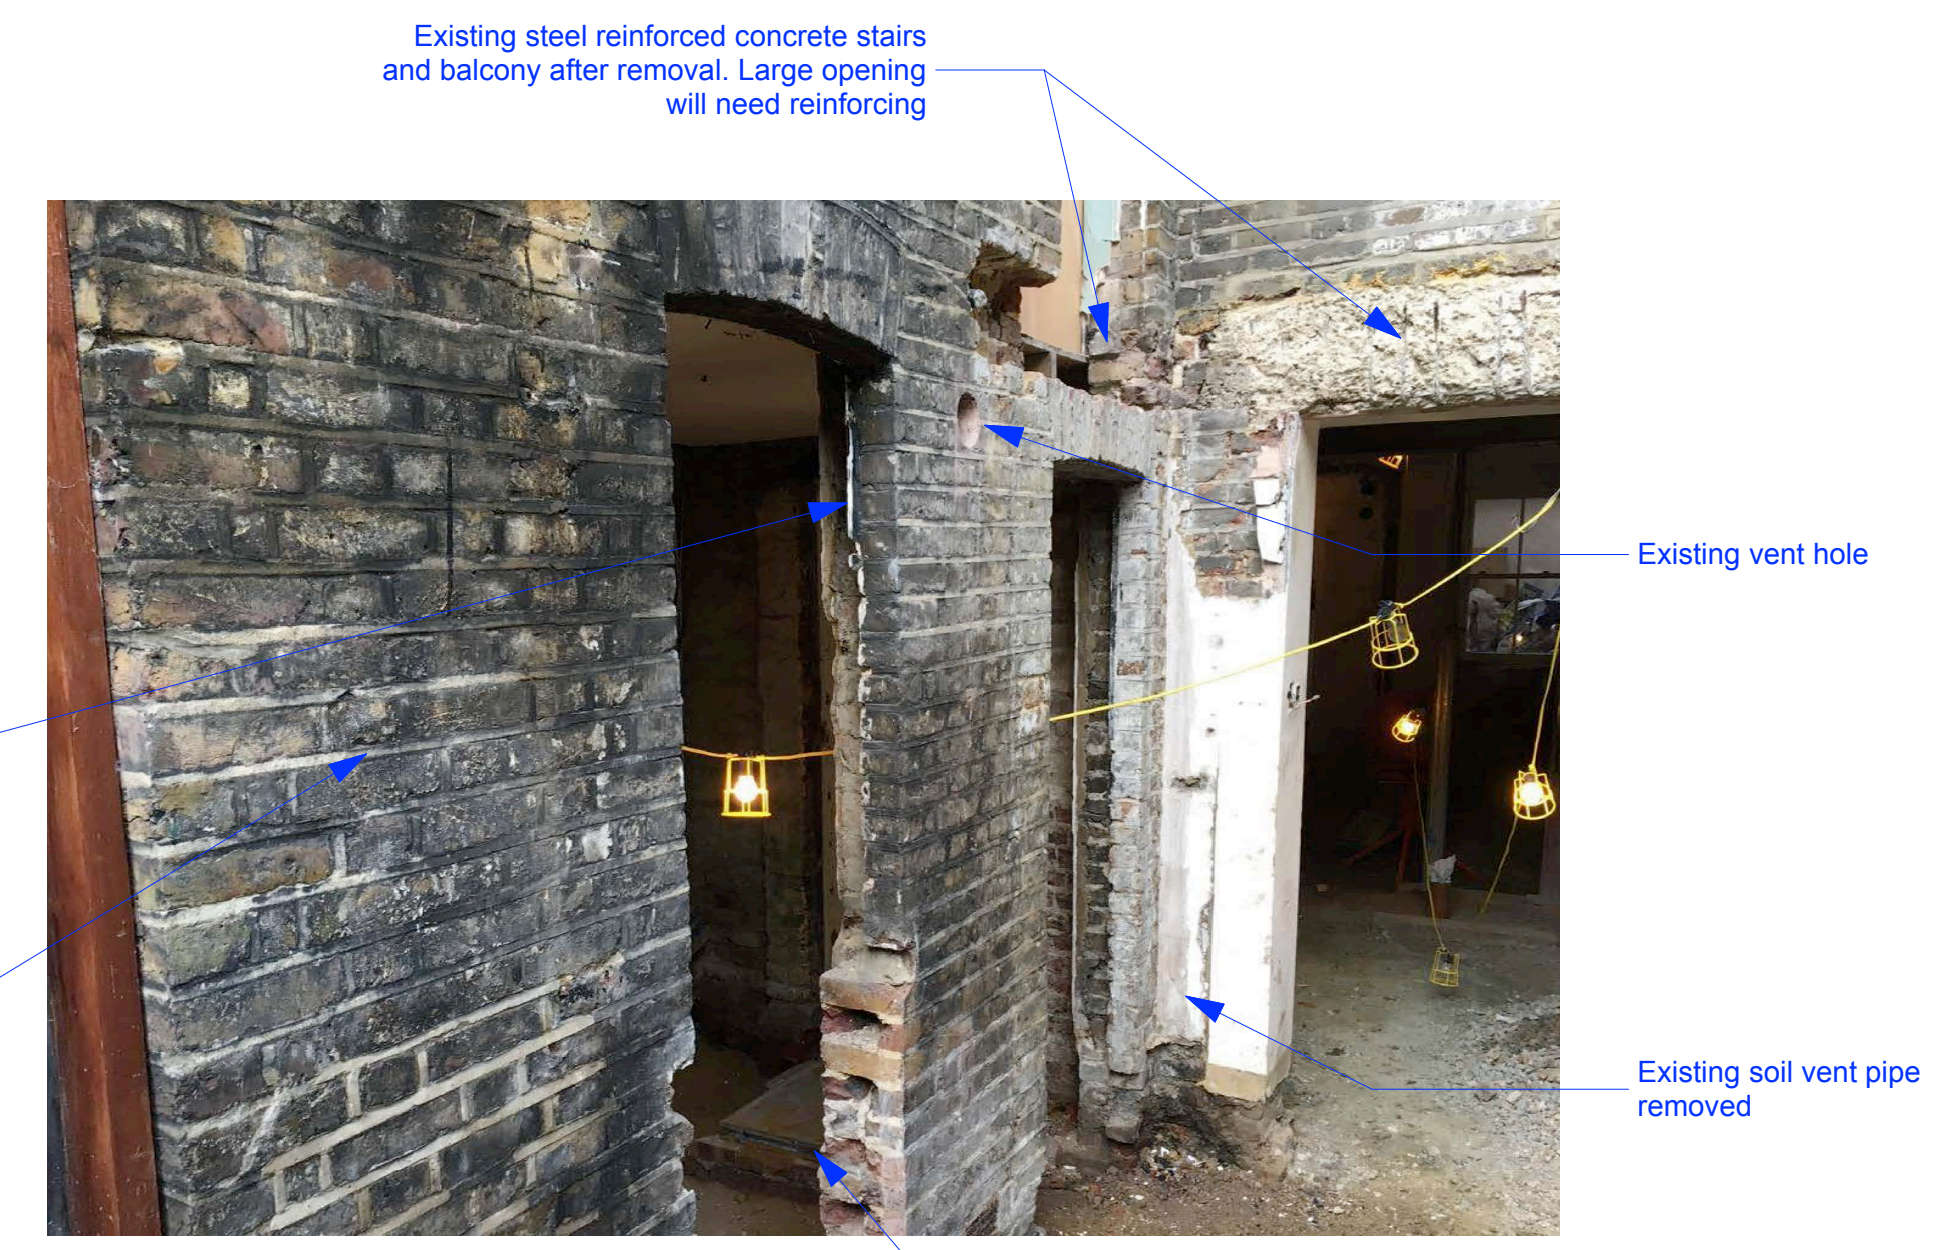

2 EXTERIOR ELEVATION

Damaged brick from existing window opened up to become new walk through



3 EXTERIOR ELEVATION

LEGEND	
<span style="display:inline-block; width:15px; height:10px; background-color:red; border:1px solid black;"></span>	Existing Walls
<span style="display:inline-block; width:15px; height:10px; border:1px dashed green;"></span>	Existing Non Historic Walls (Post 1973) to be demolished
<span style="display:inline-block; width:15px; height:10px; background-color:black;"></span>	New walls
<span style="display:inline-block; width:15px; height:10px; border:1px dashed red;"></span>	Existing Originals Historic Wall (Pre 1973) to be demolished
<span style="display:inline-block; width:15px; height:10px; background-color:green;"></span>	Existing Non Historic Walls (Post 1973)
<span style="display:inline-block; width:15px; height:10px; background-color:lightblue;"></span>	Existing wall proposed to be re-plastered using traditional plaster

ISSUE:	DATE:	COMMENT:
	OCT 2016	Issue for planning
Job no.	1198	4 OVAL ROAD
Drawing no.	126	EXISTING REAR SIDE ELEVATION
Scale	1:10	
Site	A1	
Drawn	KL	
Revision		