


EXISTING SITE SECTON
SCALE 1:100

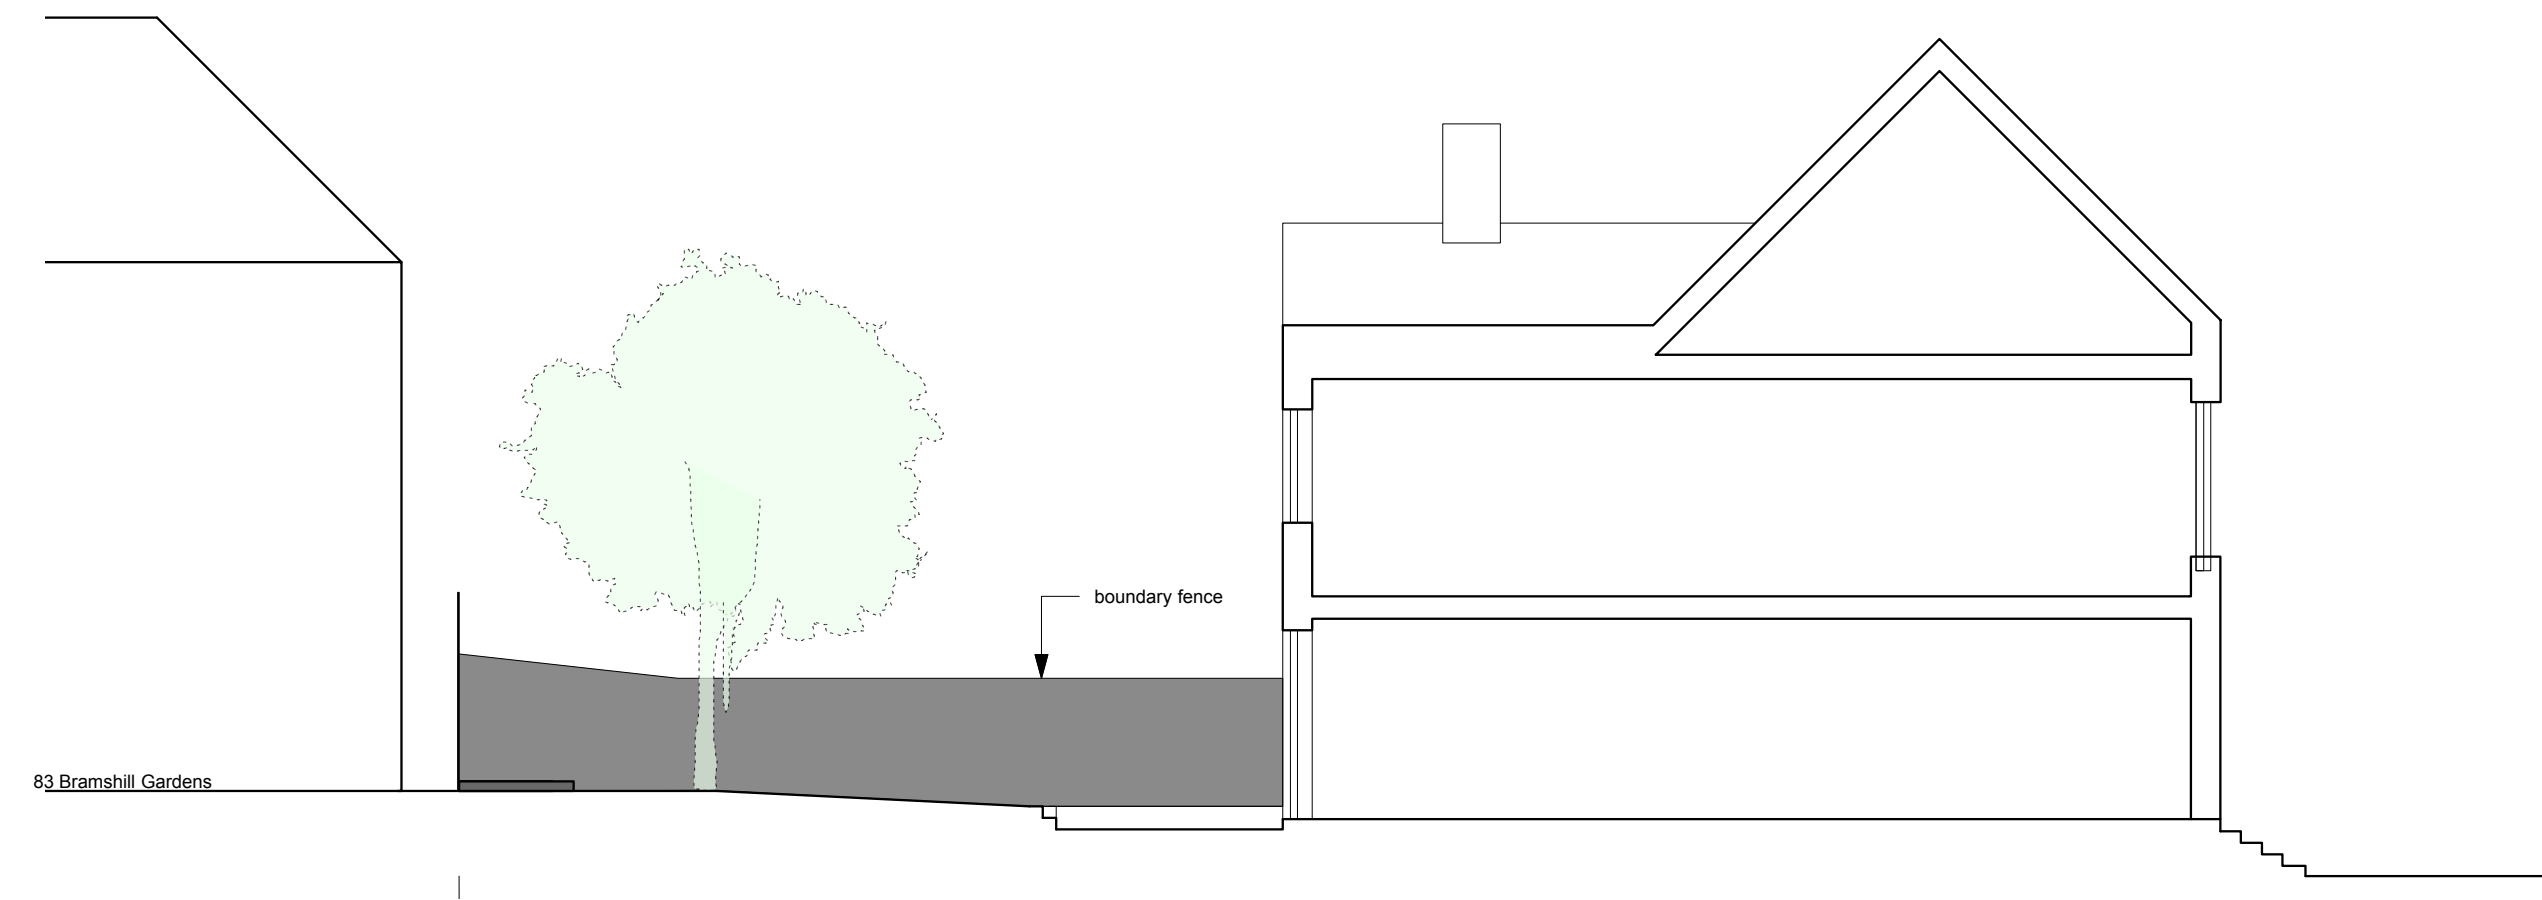

EXISTING SITE PLAN
SCALE 1:100

