




GROUND FLOOR (proposed)

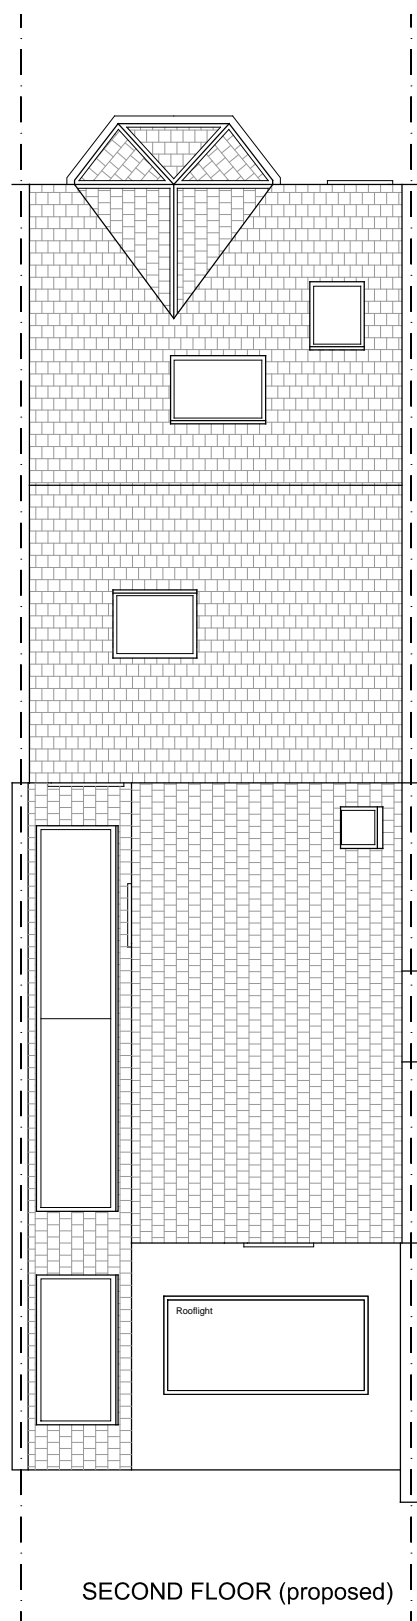

reclaimed brick  
REAR ELEVATION (proposed)

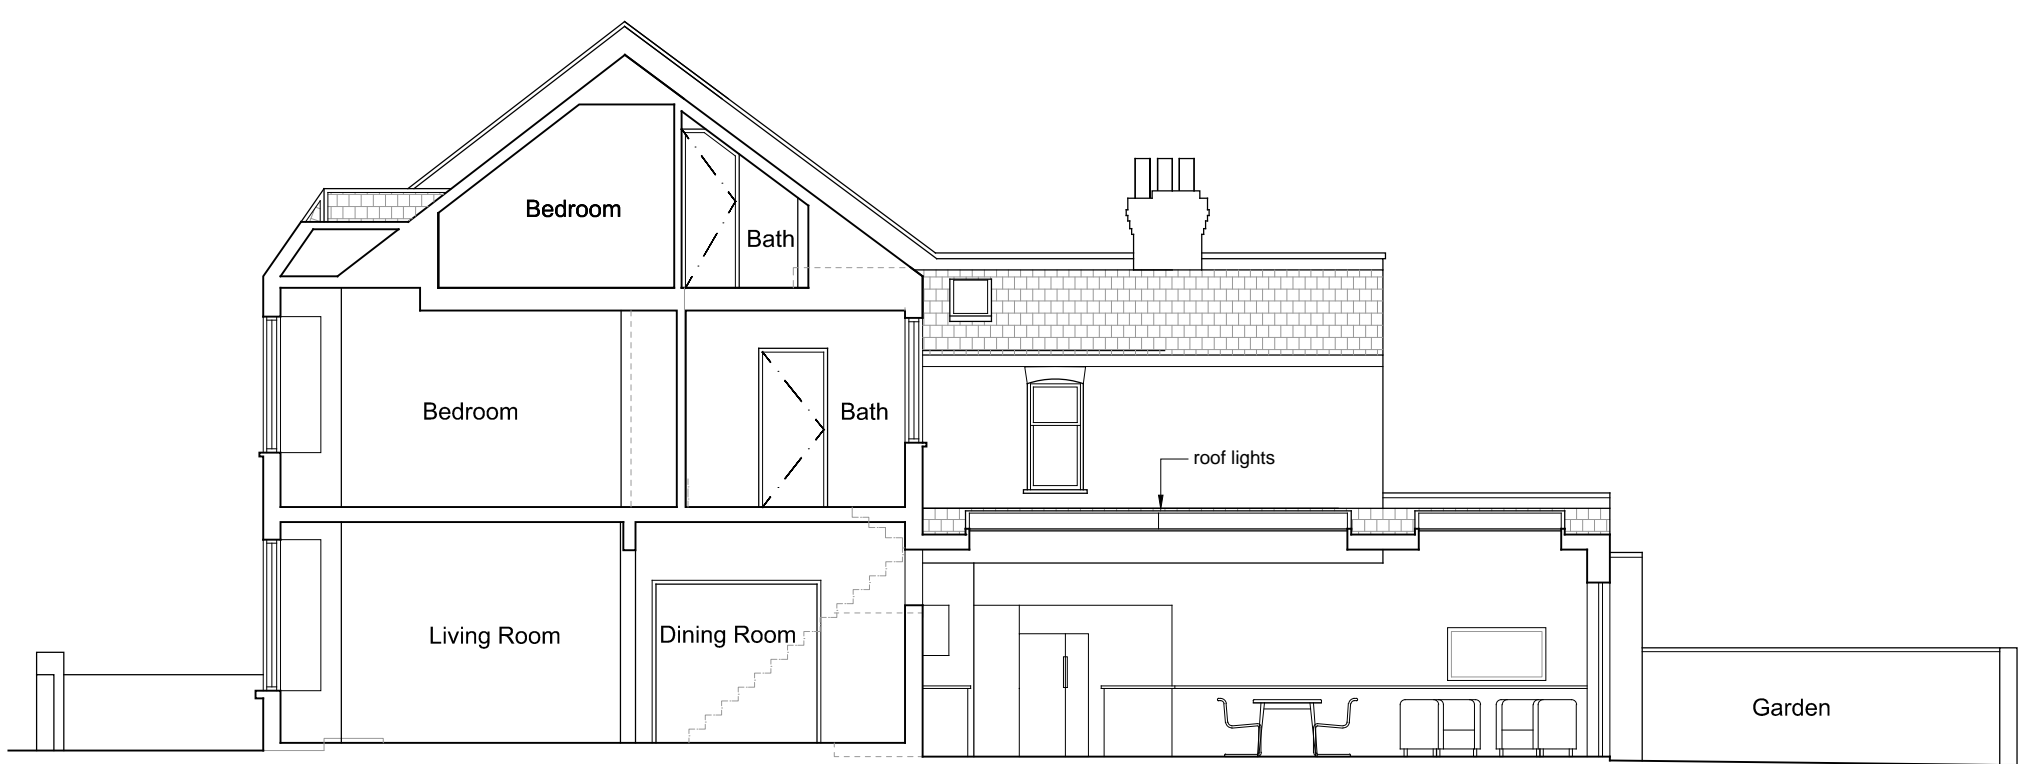

SECTION (proposed)

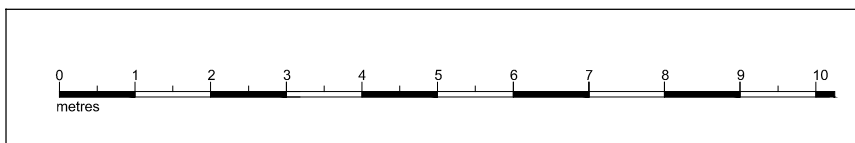

Do not scale off this drawing - measurements derived from others  
Report all errors and omissions to the designer  
Dimensions to be checked on site - these are not building drawings  
Neighbouring properties not surveyed - indicative only

<b>ANDOOI DESIGN LTD</b>		
Andooi, Haut de St Pierre, 32230 Ladeveze-Ville, France		
tel: 0845 3884158, e-mail: mail@andooi.com		
DATE 26 Sept 2016	SCALE 1:100 @ A3	JOB.NO 610
PLANNING		DWG
Proposed Plans, Elevation, Section		P-2A
47 Solent Road, NW6 1TY		