

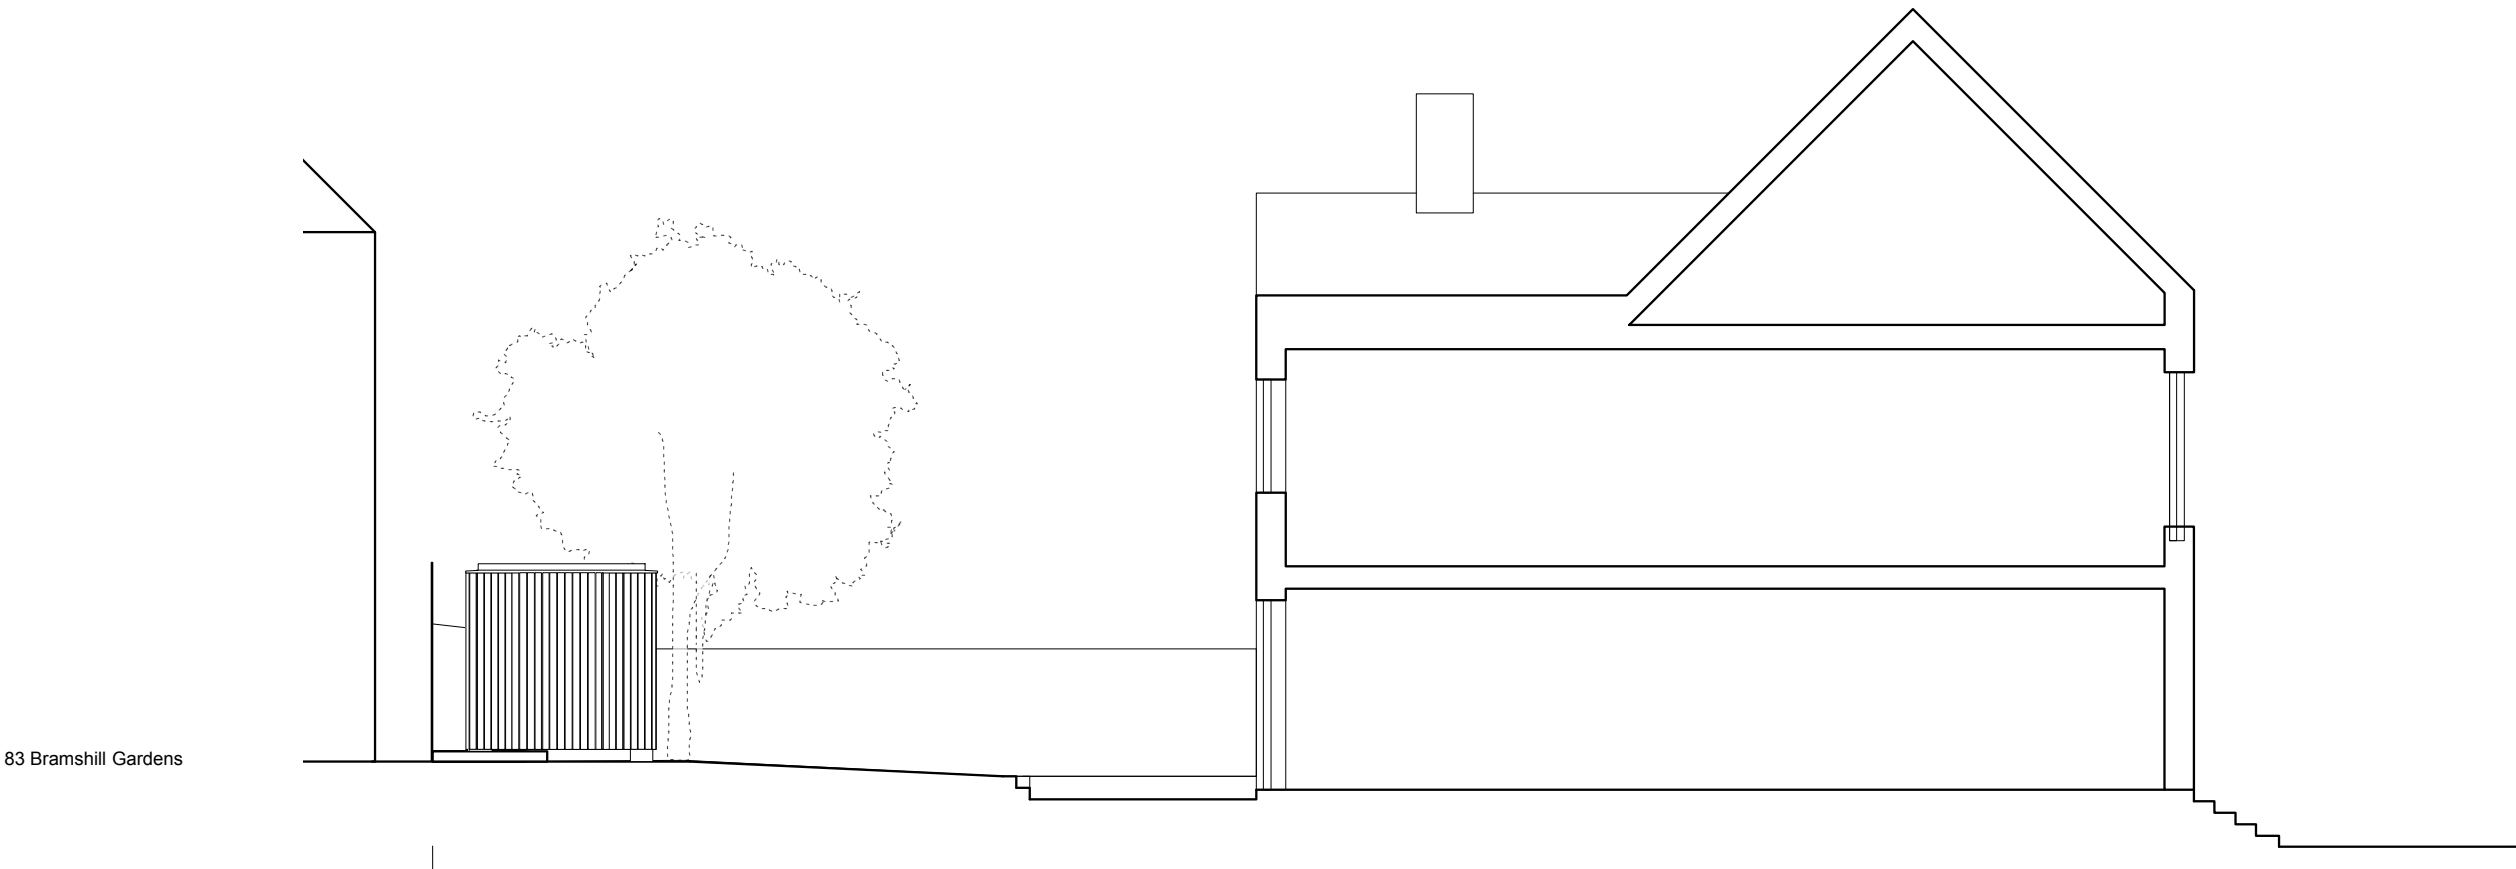
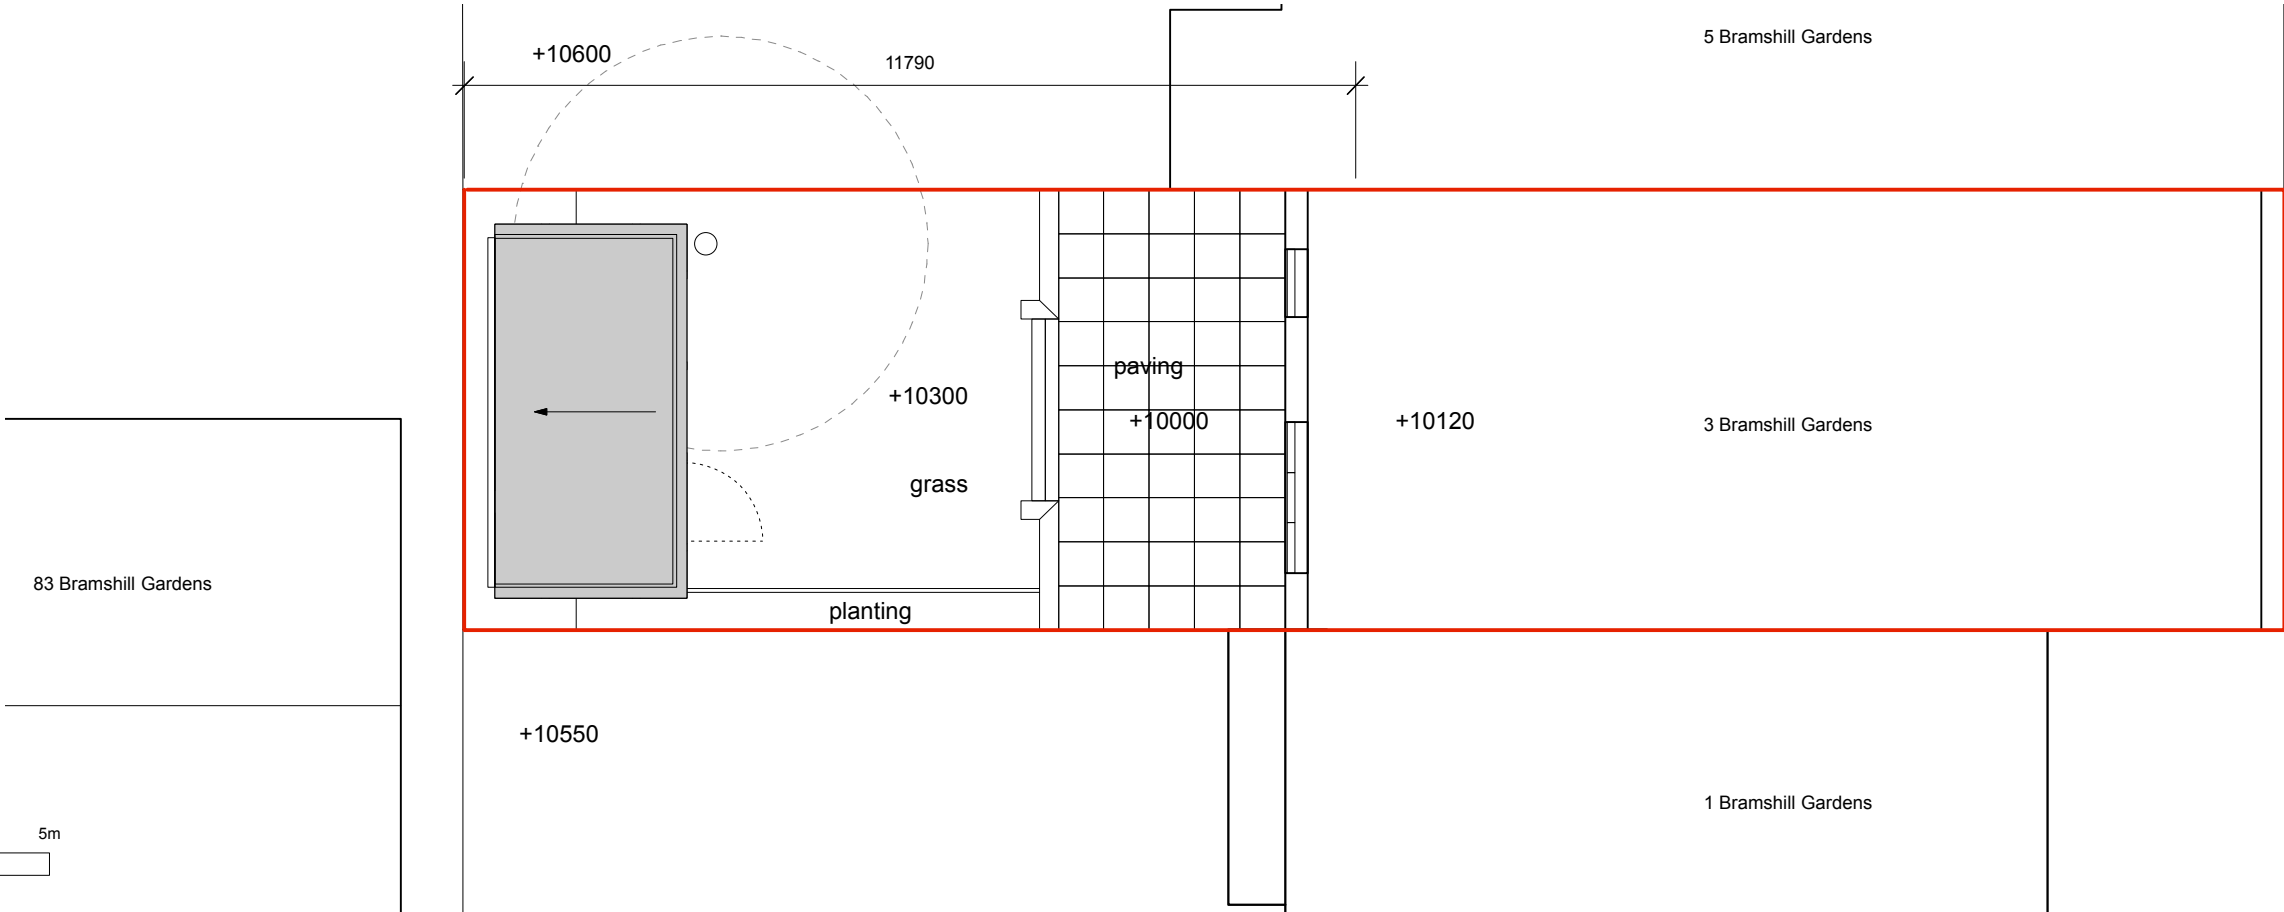


PROPOSED SITE SECETION
SCALE 1:100

 

PROPOSED SITE PLAN
SCALE 1:100

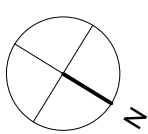

PLANNING

PROJECT 3 Bramshill Gardens NW5 1JJ

3rdSpace by Sawhorse Limited | info@3rdspace.co.uk
+44 (0) 1869 254023 | www.3rdspace.co.uk

TITLE proposed site plan and site section

SCALE 1:100 @ A3 DATE NOV 2016

DRAWING No:

P10

© 2015