


EAST ELEVATION  
SCALE 1:50

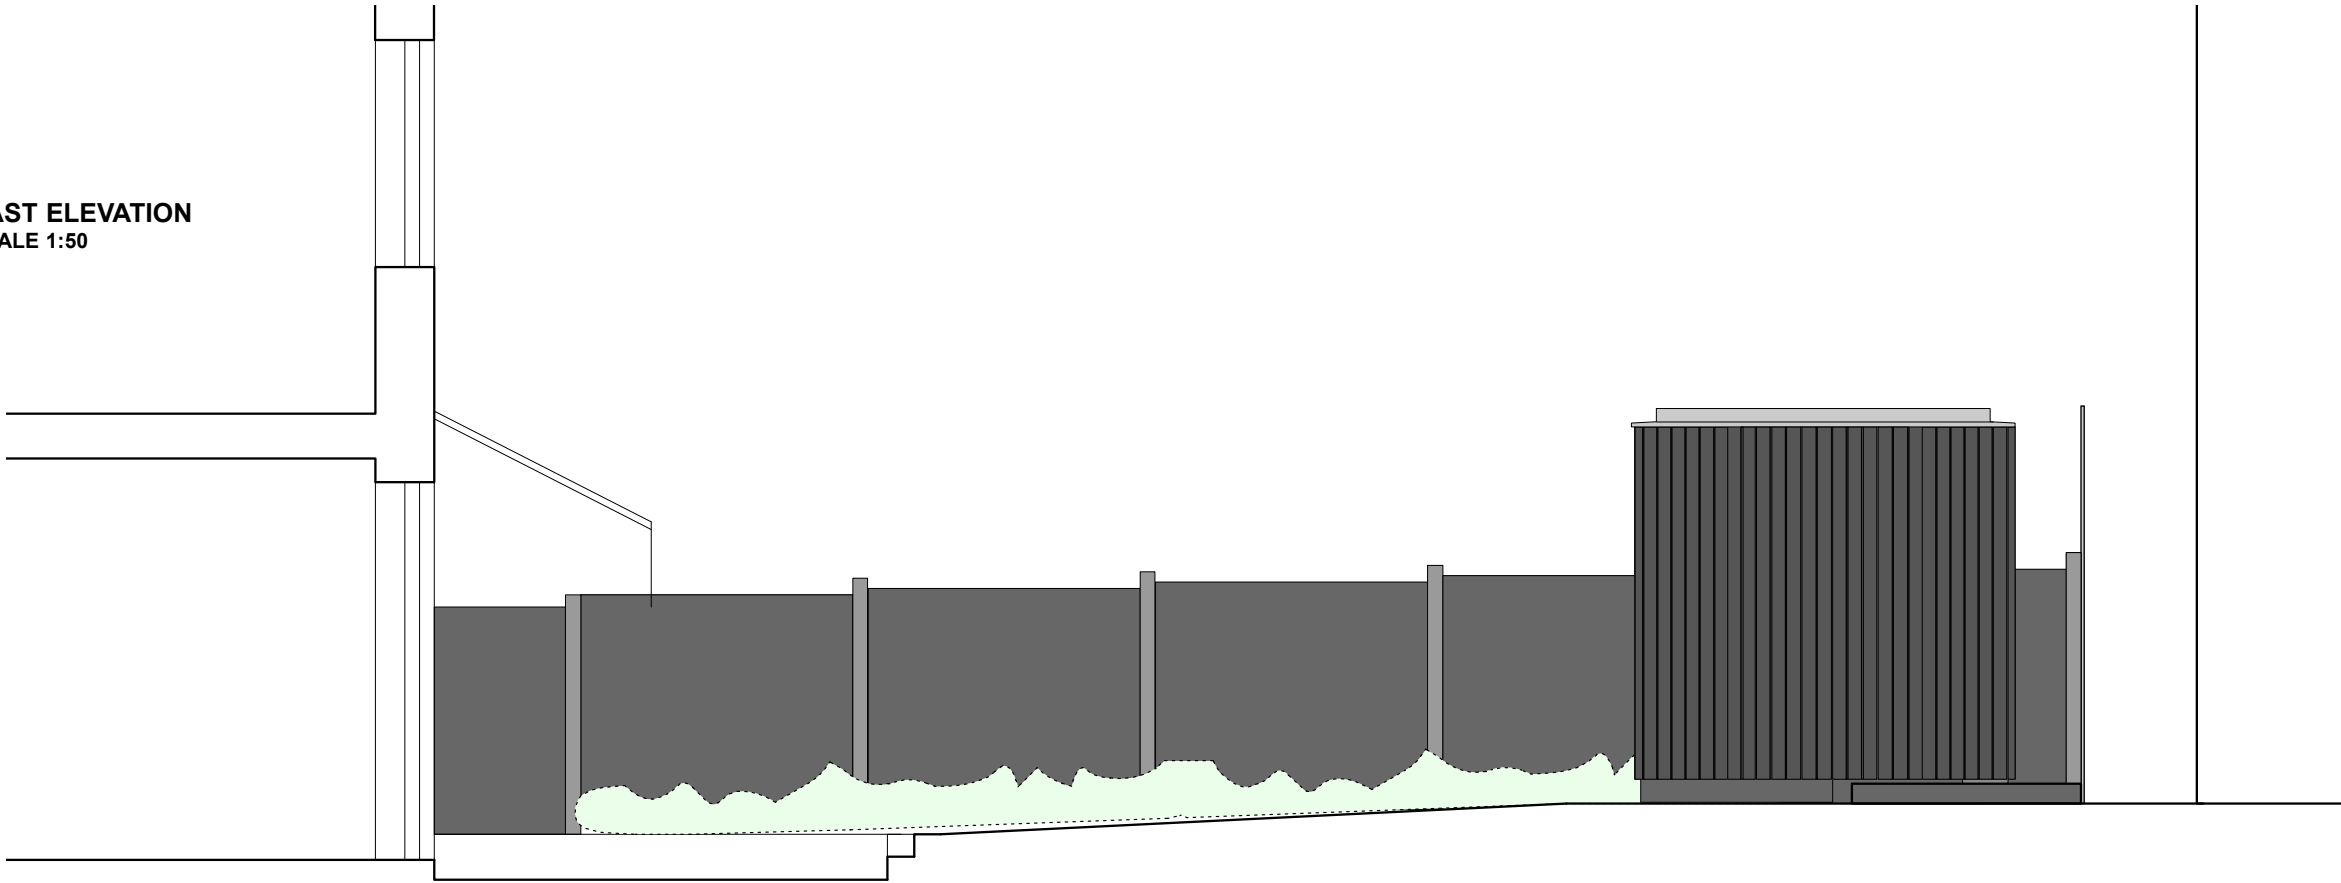

SOUTH ELEVATION  
SCALE 1:50

