


**LOCATION PLAN**  
SCALE 1:1250

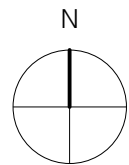


This Plan includes the following Licensed Data: OS MasterMap Colour PDF Location Plan by the Ordnance Survey National Geographic Database and incorporating surveyed revision available at the date of production. Reproduction in whole or in part is prohibited without the prior permission of Ordnance Survey. The representation of a road, track or path is no evidence of a right of way. The representation of features, as lines is no evidence of a property boundary. © Crown copyright and database rights, 2016. Ordnance Survey 0100031673

Scale: 1:1250, paper size: A4





**SITE PLAN**  
SCALE 1:500

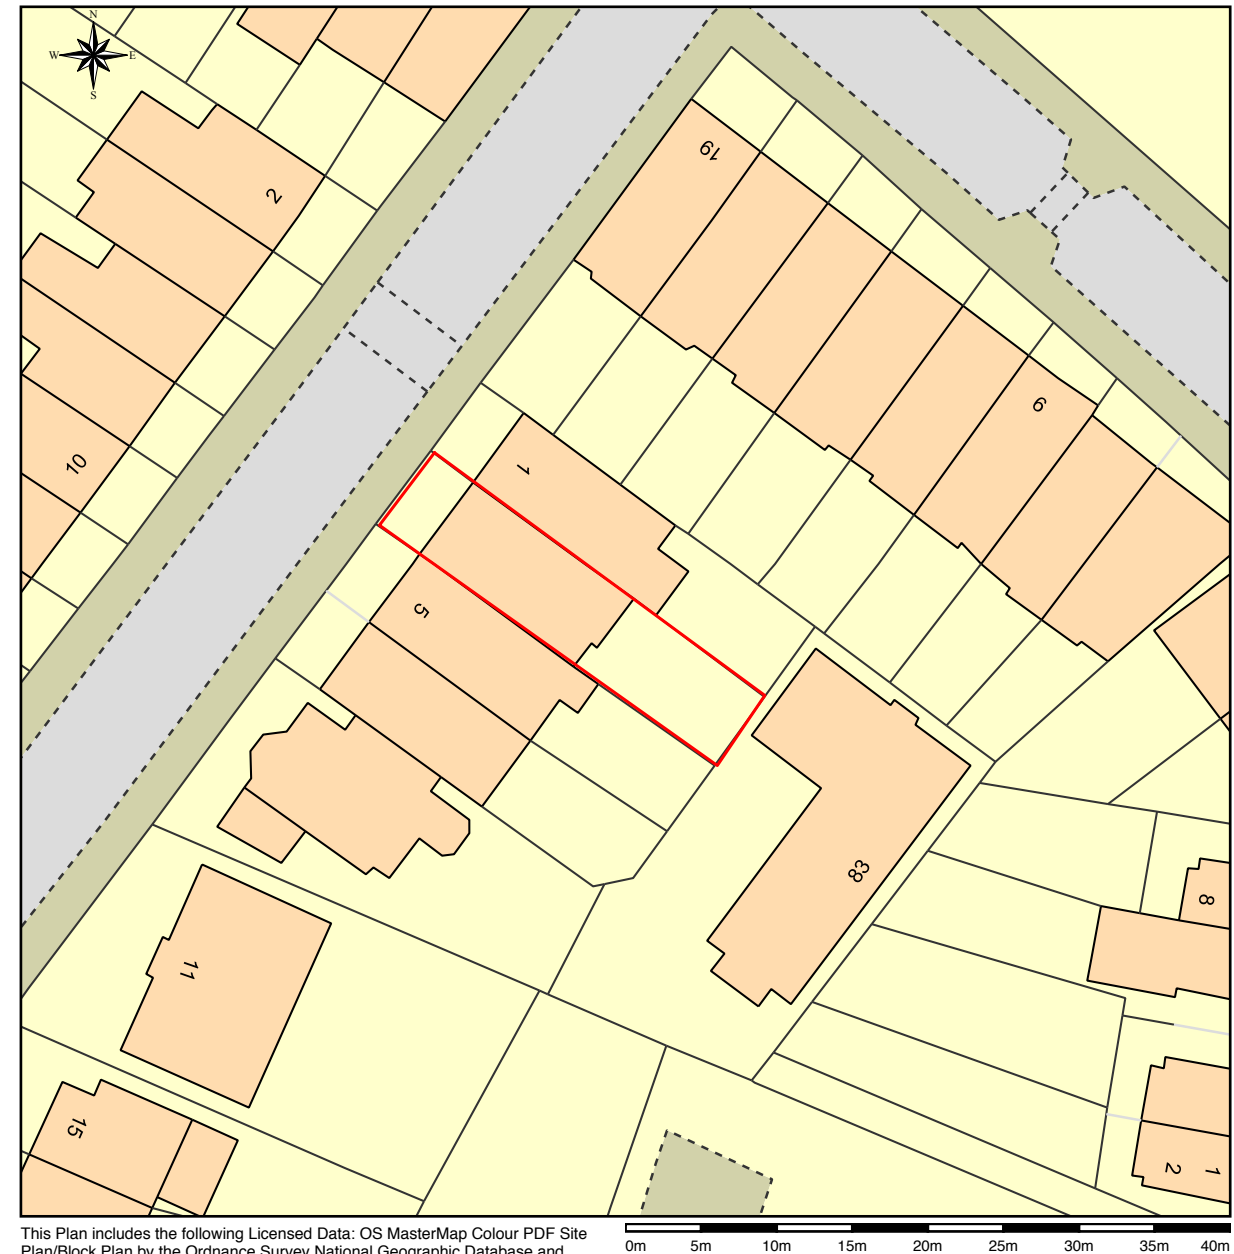

This Plan includes the following Licensed Data: OS MasterMap Colour PDF Site Plan/Block Plan by the Ordnance Survey National Geographic Database and incorporating surveyed revision available at the date of production. Reproduction in whole or in part is prohibited without the prior permission of Ordnance Survey. The representation of a road, track or path is no evidence of a right of way. The representation of features, as lines is no evidence of a property boundary. © Crown copyright and database rights, 2016. Ordnance Survey 0100031673

Scale: 1:500, paper size: A4

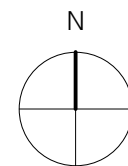

 <b>3rdSpace</b>	<b>PLANNING</b>	PROJECT	3 Bramshill Gardens NW5 1JJ	TITLE	SITE PLAN AND LOCATION PLAN	DRAWING No:	<b>P01</b>
		<small>3rdSpace by Sawhorse Limited   info@3rdspace.co.uk +44 (0) 1869 254023   www.3rdspace.co.uk</small>		SCALE	1:1250 & 1:500 @ A3	DATE	