

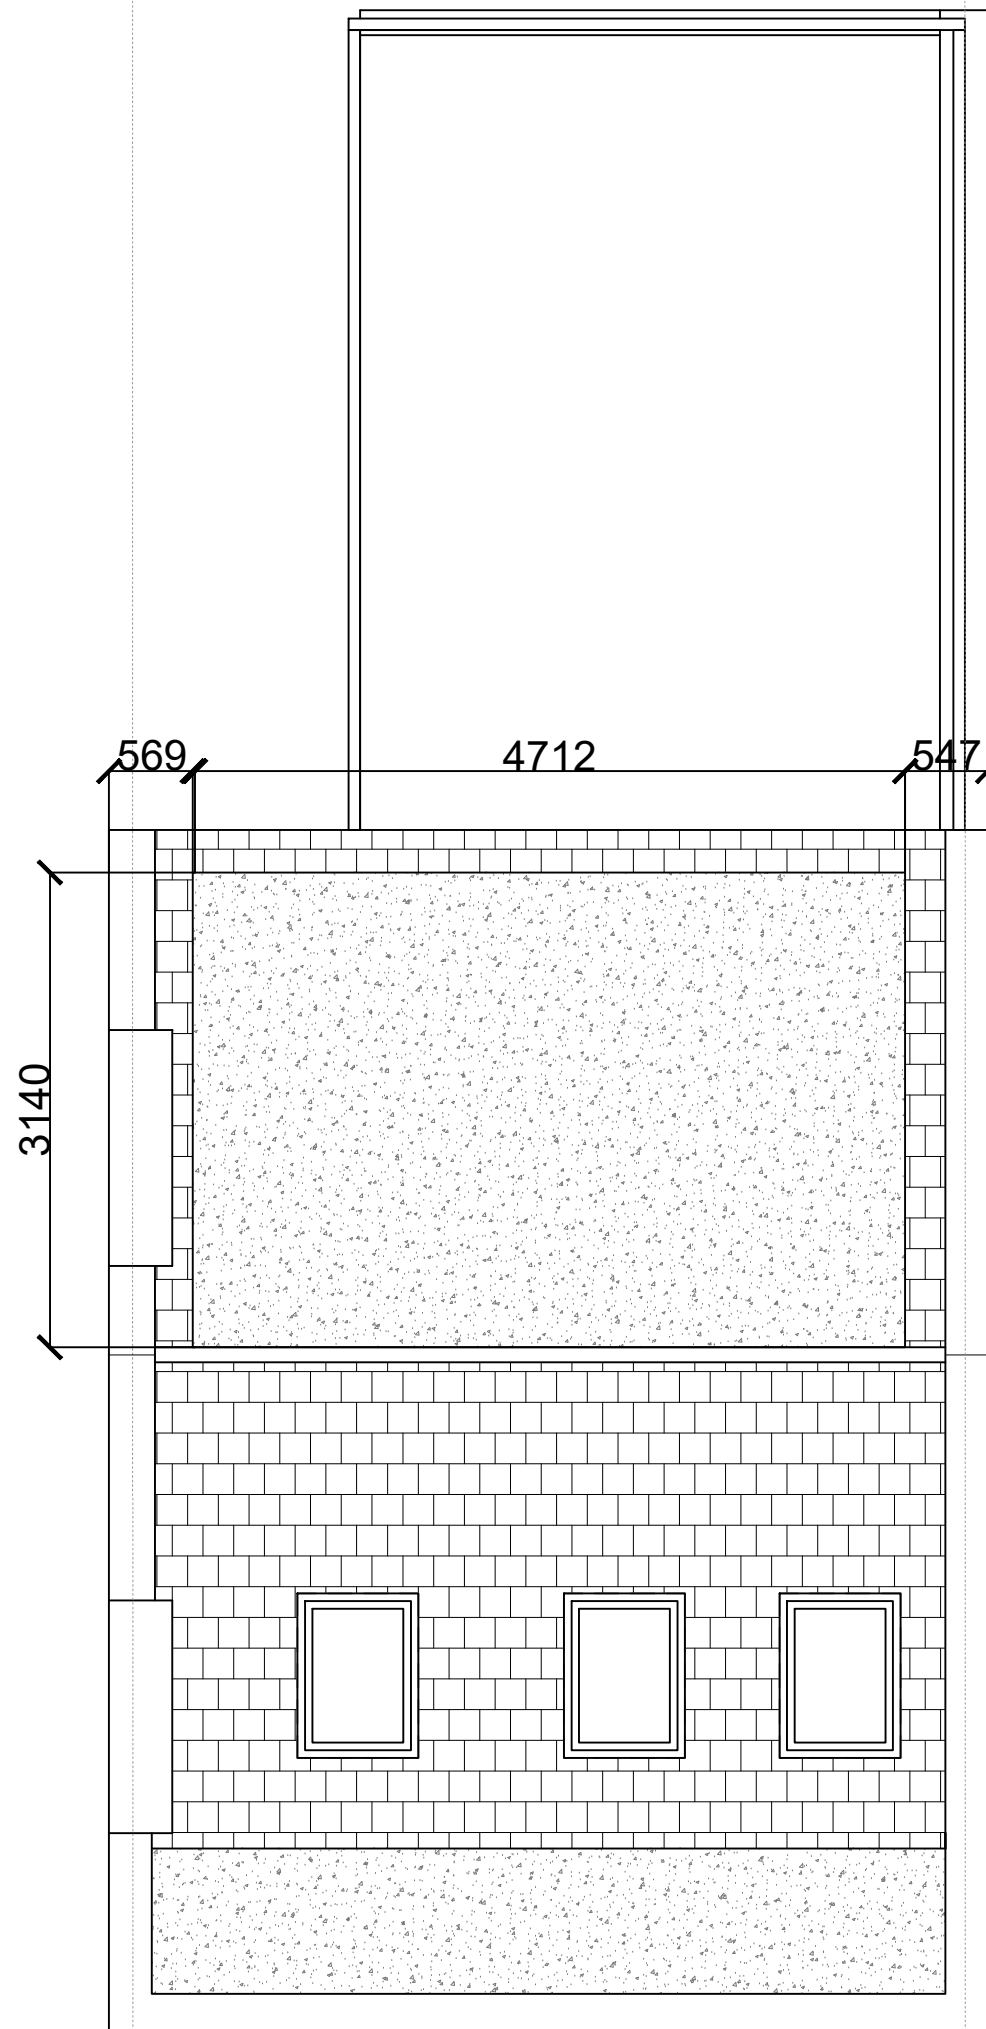


LOFT FLOOR PLAN [AS EXISTING]

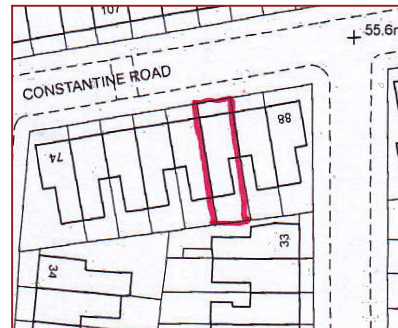

ROOF PLAN [AS EXISTING]

SCALE BAR 1:50

 

LOCATION PLAN: @1:1250

PARADIGM ARCHITECTURE & SURVEYING LTD

ADDRESS: 146 HOLLOWAY ROAD
ISLINGTON
LONDON
N7 8DD
MOBILE: 07985 599 319
EMAIL: arcparadigm@gmail.com
WEB: www.paradigmarchitecture.co.uk

NOTES: ALL FIGURED DIMENSIONS TO BE CONFIRMED ON SITE PRIOR TO CONSTRUCTION. THE CONTENT OF THIS DRAWING OR ANY ASSOCIATED DRAWINGS AND/OR DOCUMENTS ARE SUBJECT TO COPYRIGHT AND SHOULD NOT BE COPIED, REPRODUCED, RETAINED OR DISCLOSED TO ANY UN-AUTHORISED PARTY WITHOUT WRITTEN APPROVAL FROM PARADIGM ARCHITECTURE & SURVEYING LTD. WHERE NEW WORK IS ON/NEAR A BOUNDARY LINE/PARTY WALL THE PROPERTY OWNER IS TO SERVE ALL RELEVANT NOTICES TO THE ADJOINING PROPERTY/LAND OWNER IN ACCORDANCE WITH 'PARTY WALL ETC ACT 1996'.

ADDRESS: 84 CONSTANTINE ROAD, CAMDEN, LONDON NW3 2LX

PROJECT: RETENTION OF ROOF DORMER VARYING FROM APPROVED PLANS. ROOF DORMER LARGER WITH AMENDED REAR WINDOWS.

TITLE:	FLOOR PLANS
APP TYPE:	RETROSPECTIVE PLANNING
DRAWN:	S.A
SCALE:	1:50@A3
CLIENT:	ALEX
DATE:	13/06/2016
REVISION:	