


1 SECTION CC
Scale: 1:10

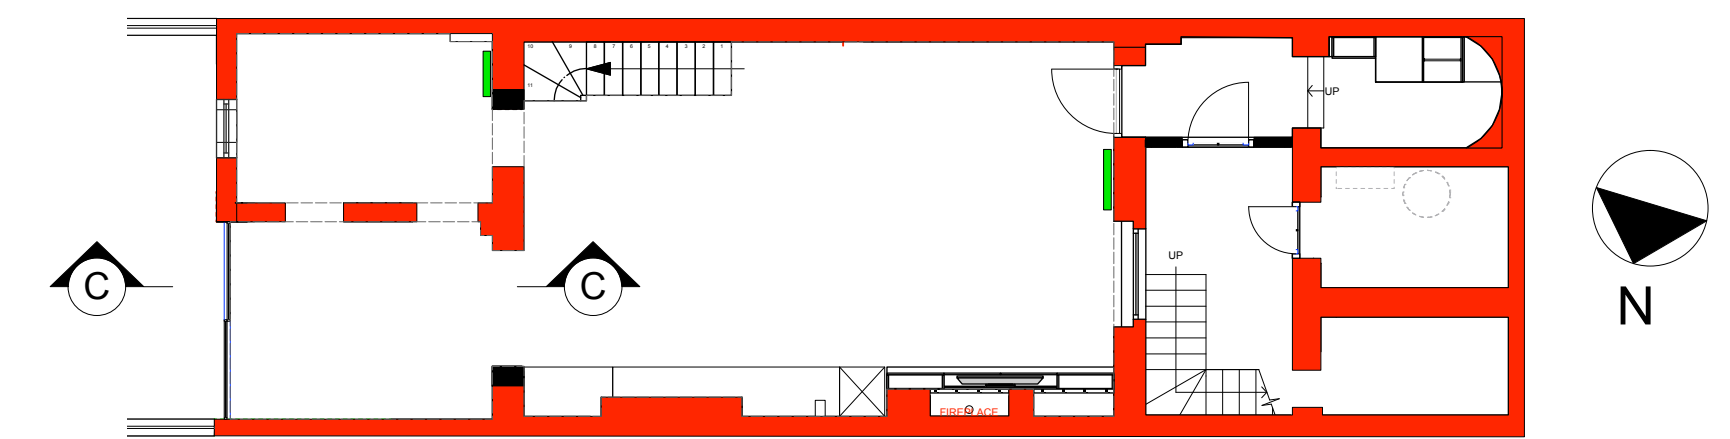

4 LOWER GROUND FLOOR PLAN
Scale: 1:100

LEGEND	
	Existing Walls
	Existing Non Historic Walls (Post 1973) to be demolished
	New walls
	Existing Originals Historic Wall (Pre 1973) to be demolished
	Existing Non Historic Walls (Post 1973)
	Existing wall proposed to be re-plastered using traditional plaster

ISSUE: DATE: COMMENT:

A 31TH OCT 2016 Issue for planning
OCT 2016 Issue for planning

CollenderHoworth		1000 700 880 1000 700 880 1000 700 880	
Job no.	1198	Job title	4 OVAL ROAD
Drawing no.	129	Drawing title	PROPOSED REAR SIDE ELEVATION
Scale	1:10	Size	A1
		Drawn	KL
		Revision	A