



1 SECTION BB  
Scale: 1:10

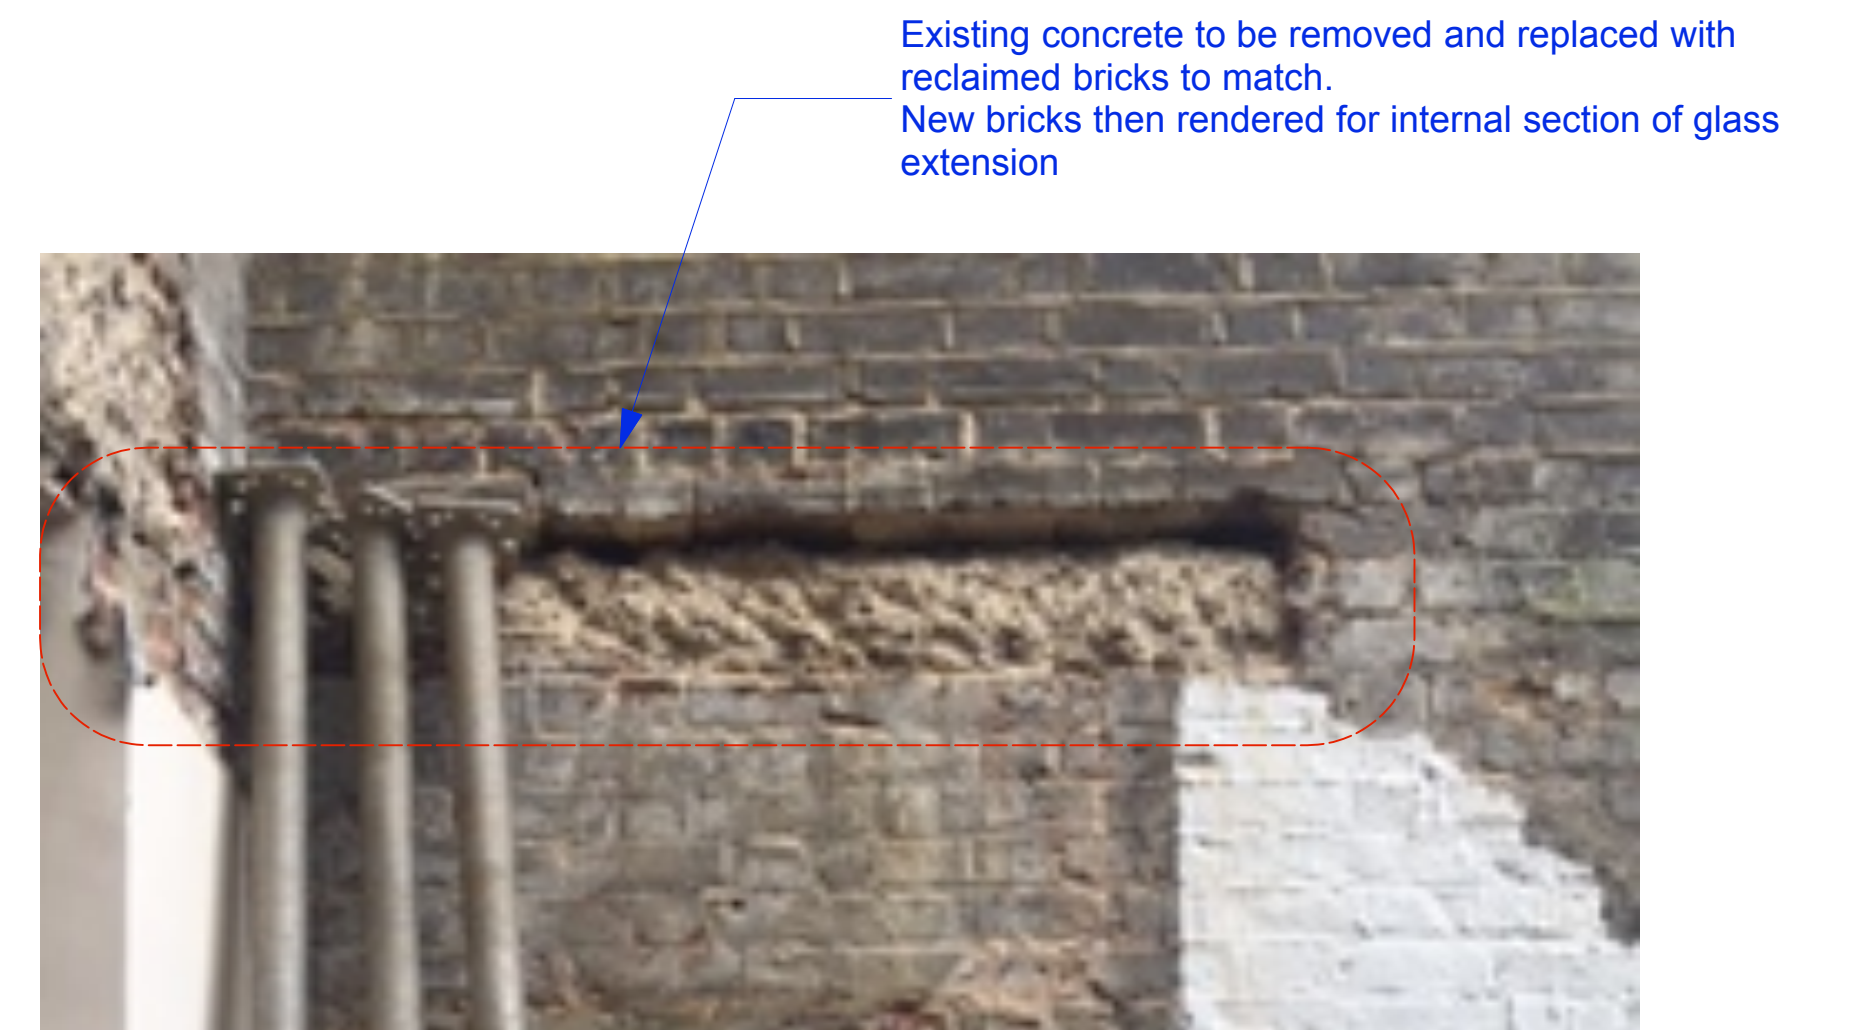

2 PROPOSED REAR LOWER GROUND PARTY WALL  
Not To Scale

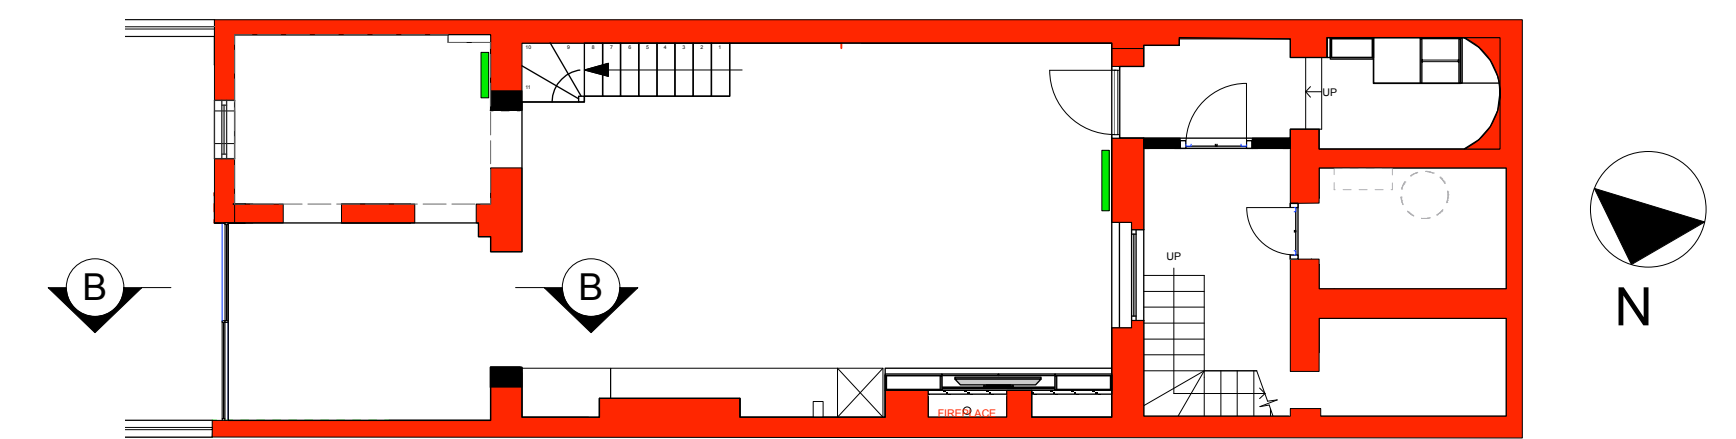

3 LOWER GROUND FLOOR PLAN  
Scale: 1:100

**LEGEND**

- Existing Walls
- Existing Non Historic Walls (Post 1973) to be demolished
- New walls
- Existing Originals Historic Wall (Pre 1973) to be demolished
- Existing Non Historic Walls (Post 1973)
- Existing wall proposed to be re-plastered using traditional plaster

ISSUE:	DATE:	COMMENT:
	OCT 2016	Issue for planning
ColanderHowarth 1198 128 1:10	4 OVAL ROAD PROPOSED REAR ELEVATION PARTY WALL A1	KL -