



lower ground floor
gross internal area : 140m²

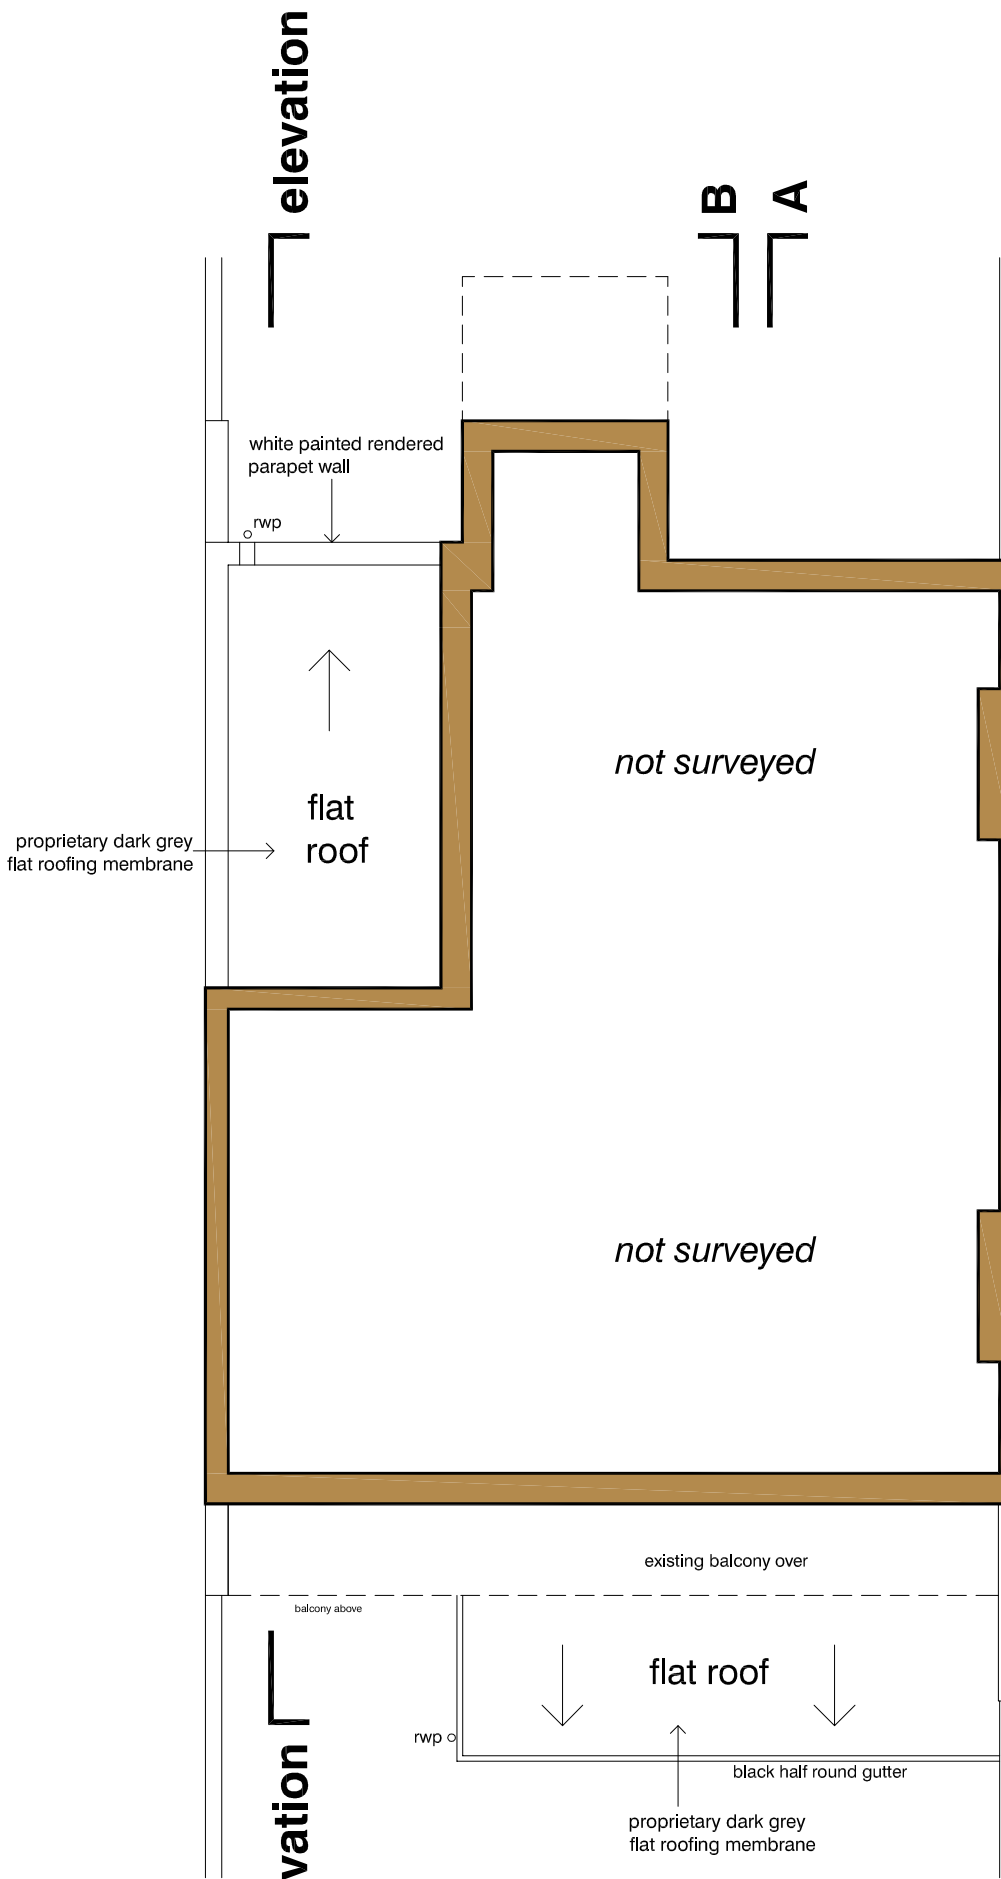

upper ground floor (roof plan)

0 1 2 3 4 5 6 metres

scales 1:50 @ A1
1:100 @ A3

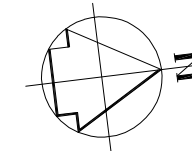

**floor plans
as proposed**

**DVM
ARCHITECTS**

4a Murray Street . London . NW1 9RE
Telephone 0207 485 2121 . Facsimile 0207 267 2527
e-mail: studio@dvmarch.com

Client
Nugentways Ltd

Project
11 Buckland Crescent
London NW3 5DH

Title
Floor Plans
AS PROPOSED

Scale	Date	Job No.
1:50	22.10.16	1918
Drawing No.	Rev.	
1918-10		

All dimensions are to be checked on site.
© This drawing is copyright and remains the property of David & Victoria Mercer
at all times and may not be reproduced in part or whole without written consent.