



**PROPOSED
GROUND FLOOR PLAN**
SCALE 1:50

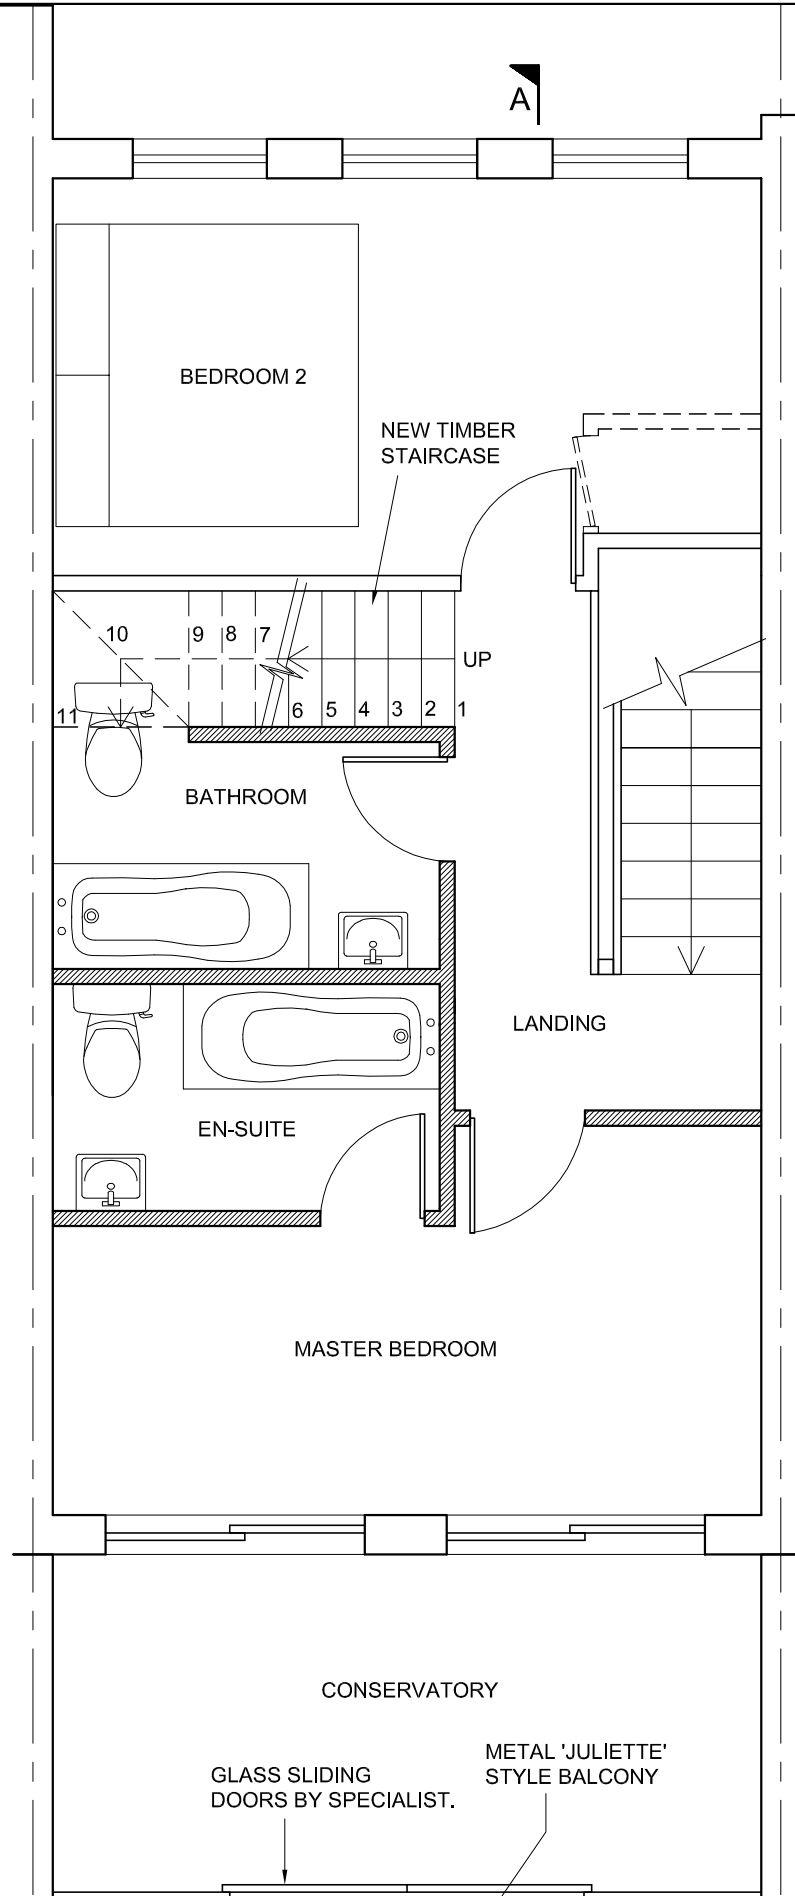

**PROPOSED
FIRST FLOOR PLAN**
SCALE 1:50

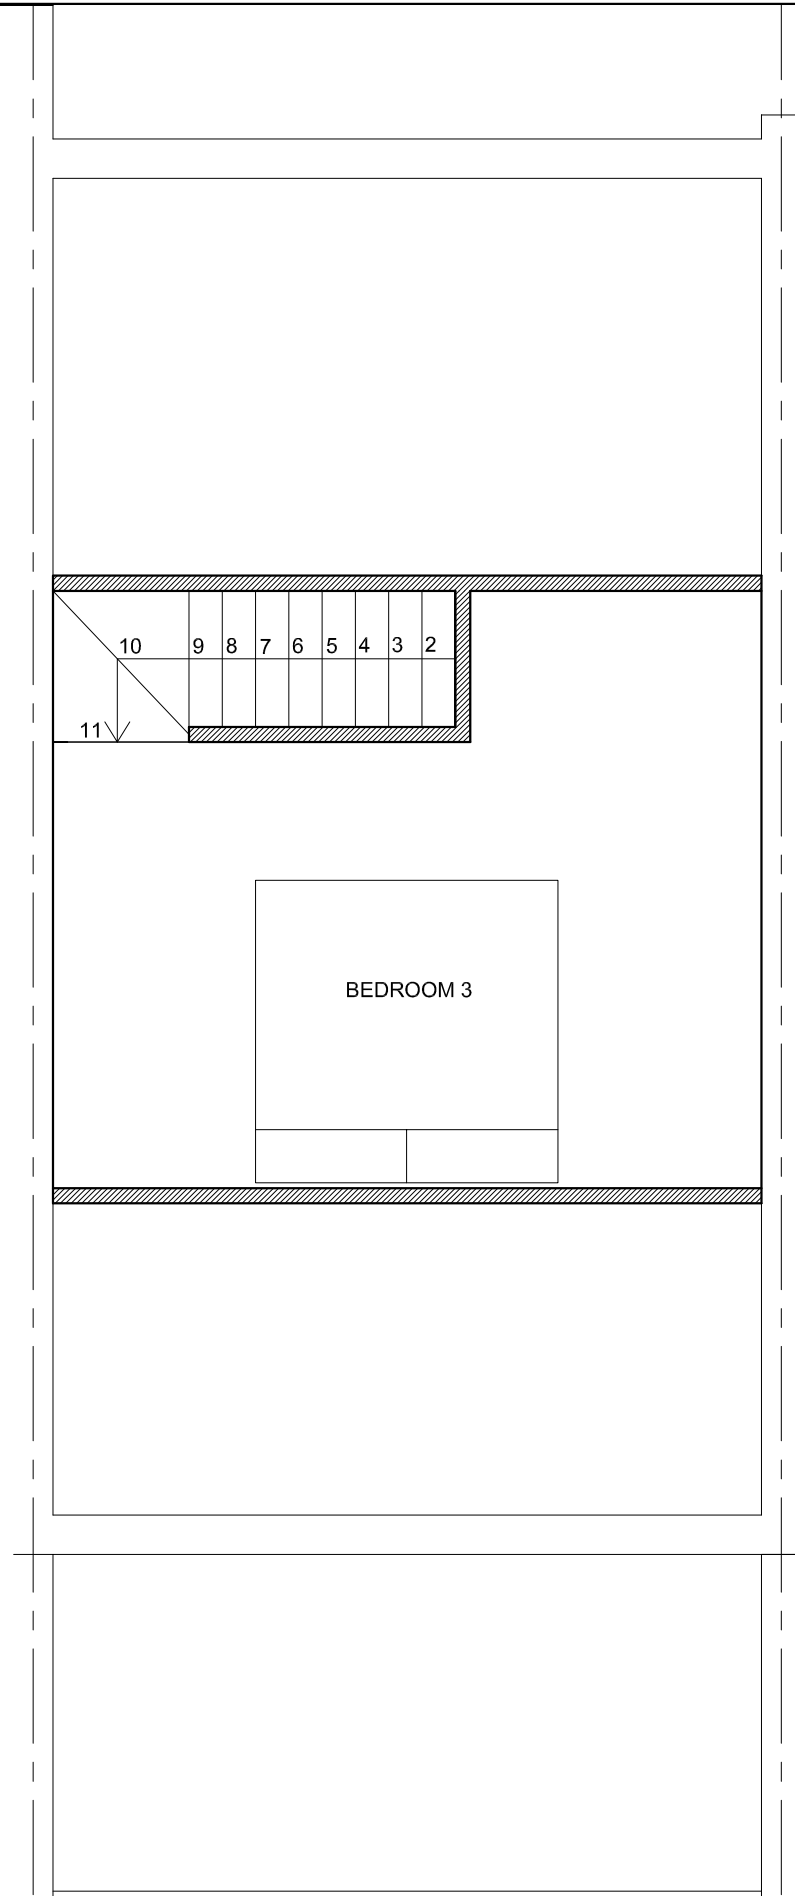

**PROPOSED
MEZZANINE PLAN**
SCALE 1:50

All dimensions must be checked on site and not scaled from this drawing. Any dimensional discrepancies discovered must be reported to the Surveyor before proceeding. This drawing is to be read in conjunction with all relevant documents.

This drawing is copyright © and may not be reproduced without permission

Revisions	

CLIENT

MR. D. AARONS

JOB DESCRIPTION

10 OLD BREWERY MEWS
HAMPSTEAD
LONDON, NW3 1PZ

DRAWING TITLE

PROPOSED GROUND, FIRST &
MEZZANINE FLOOR LAYOUTS
PLANNING

Scale	Date	Drawn	Checked
1:50 @ A3	SEPT'13	MTH	

cubic
Cubic Building Surveying Limited
Unit 11, Isleworth Business Complex, St Johns Road
Isleworth, Middlesex, TW7 6NL
T: 020 8568 9976 · F: 020 8568 5540
www.cubicbs.co.uk
info@cubicbs.co.uk

Drawing Number	C13072-101
----------------	------------