

PROPOSED PITCHED
ROOF FINISHED IN
TILES TO MATCH
EXISTING


EXISTING BRICK
PARAPET WALLS

PROPOSED
OPENABLE
GLASS WALL
BY SPECIALIST

EXISTING PITCHED
ROOF FINISHED IN
TILES

PROPOSED FRONT ELEVATION

SCALE 1:50

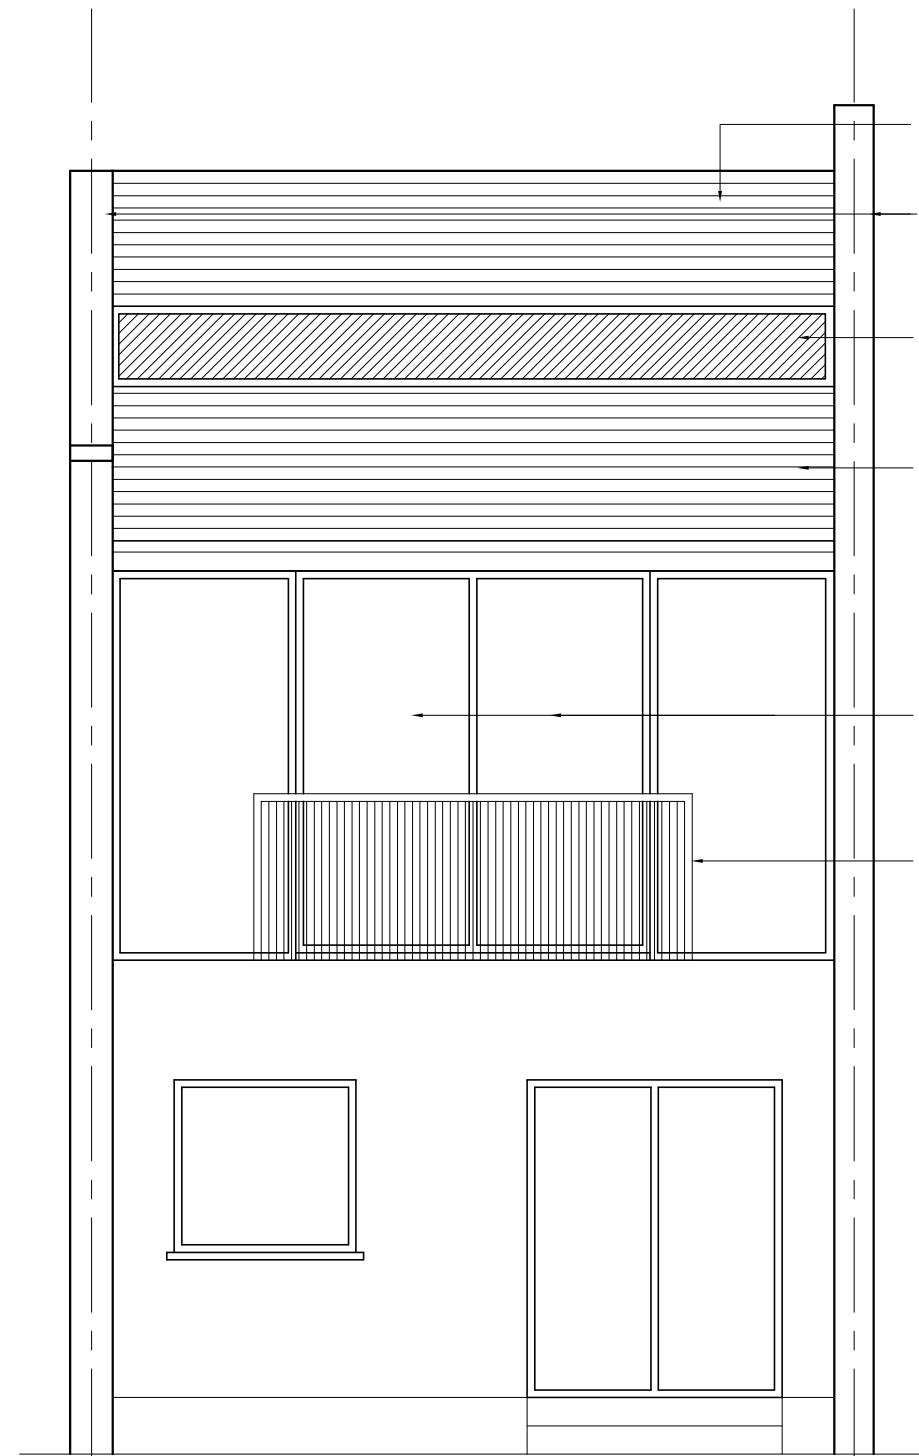

PROPOSED PITCHED
ROOF FINISHED IN
TILES TO MATCH
EXISTING

EXISTING BRICK
PARAPET WALLS

PROPOSED
OPENABLE
GLASS WALL
BY SPECIALIST

EXISTING PITCHED
ROOF FINISHED IN
TILES

GLASS SLIDING
DOORS BY
SPECIALIST.

METAL 'JULIETTE'
STYLE BALCONY

PROPOSED REAR ELEVATION

SCALE 1:50

All dimensions must be checked on site and not scaled from this drawing. Any dimensional discrepancies discovered must be reported to the Surveyor before proceeding. This drawing is to be read in conjunction with all relevant documents.

This drawing is copyright © and may not be reproduced without permission

Revisions

No.	Description

CLIENT

MR. D. AARONS

JOB DESCRIPTION

10 OLD BREWERY MEWS
HAMPSTEAD
LONDON, NW3 1PZ

DRAWING TITLE

PROPOSED
FRONT & REAR ELEVATIONS
PLANNING

Scale	Date	Drawn	Checked
1:50 @ A3	SEPT'13	MTH	



Cubic Building Surveying Limited

Unit 11, Isleworth Business Complex, St Johns Road
Isleworth, Middlesex, TW7 6NL
T: 020 8568 9976 · F: 020 8568 5540
www.cubicbs.co.uk
info@cubicbs.co.uk

Drawing Number C13072-103