

NOTES

This drawing is the property of Sarah Ross Design. Copyright is reserved & this drawing is issued on the condition that it is not copied, reproduced, retained or disclosed to any unauthorised person, either wholly or in part, without our consent.

Do not scale from this drawing. All dimensions to be verified on site before commencing work. All discrepancies to be reported to designers.

Read drawings in conjunction with relevant information.

REV	DATE	NOTES
A	23/5/16	Amalgamated layout
C	14/11/16	Dormer amended


Radiators

Clients	Magdalena Jonikas
Project	18d Carlingford Road, London NW3 1RX
Drawing	Proposed Plans, Elevation and Section
Date	29/2/16
Scale	1:100 @ A3
Drawing No.	CR02
Rev.	C

sarah ross design
 17 wynchgate london n14 6rp
 07850 101011
 interiors@sarahrossdesign
 www.sarahrossdesign.com

Downstand to accommodate beam
Depth TBC by SE

Downstand for lintel

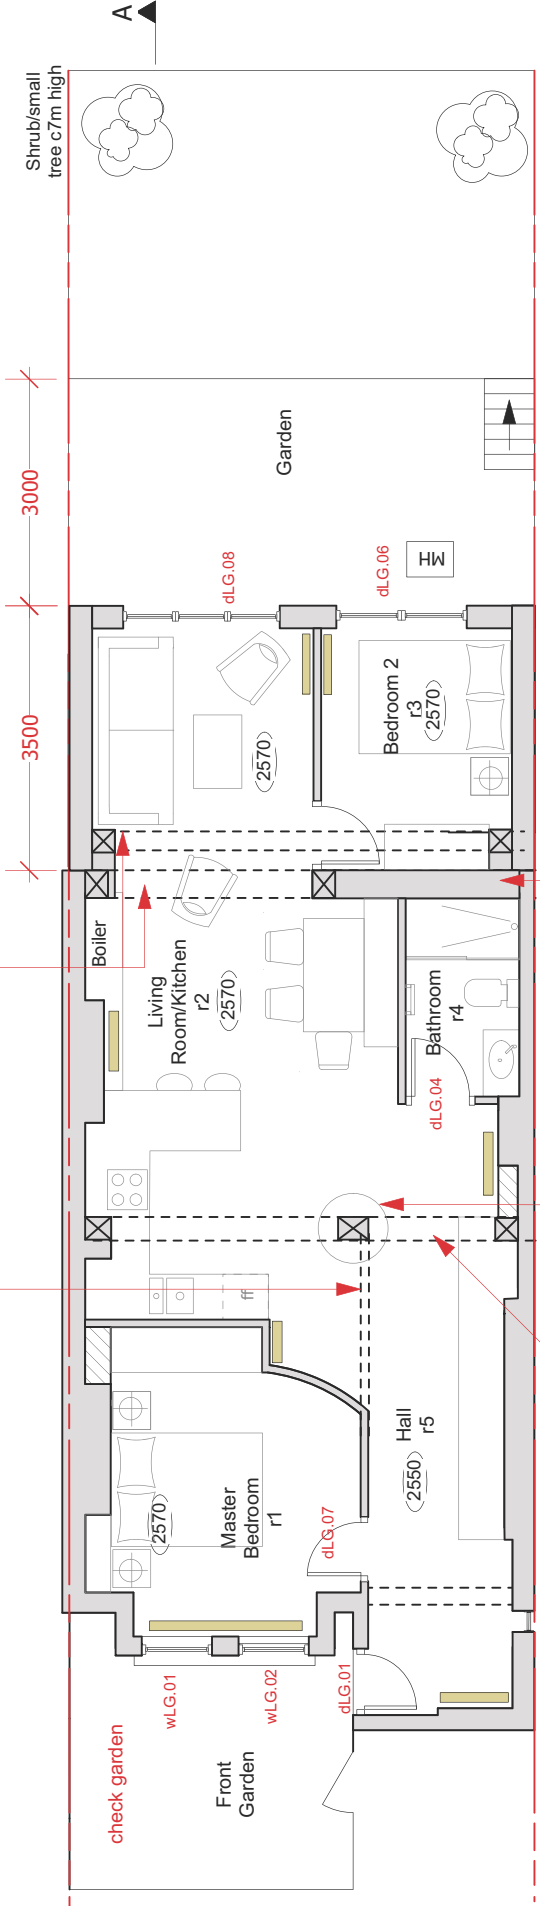

Plan


Downstand to accommodate box frame
Depth TBC by SE



Original wall left in situ to take weight of building above and minimise beam size and costs


Curved bookcase to disguise the column of the box frame

Bricks to match existing
Retaining walls to be extended

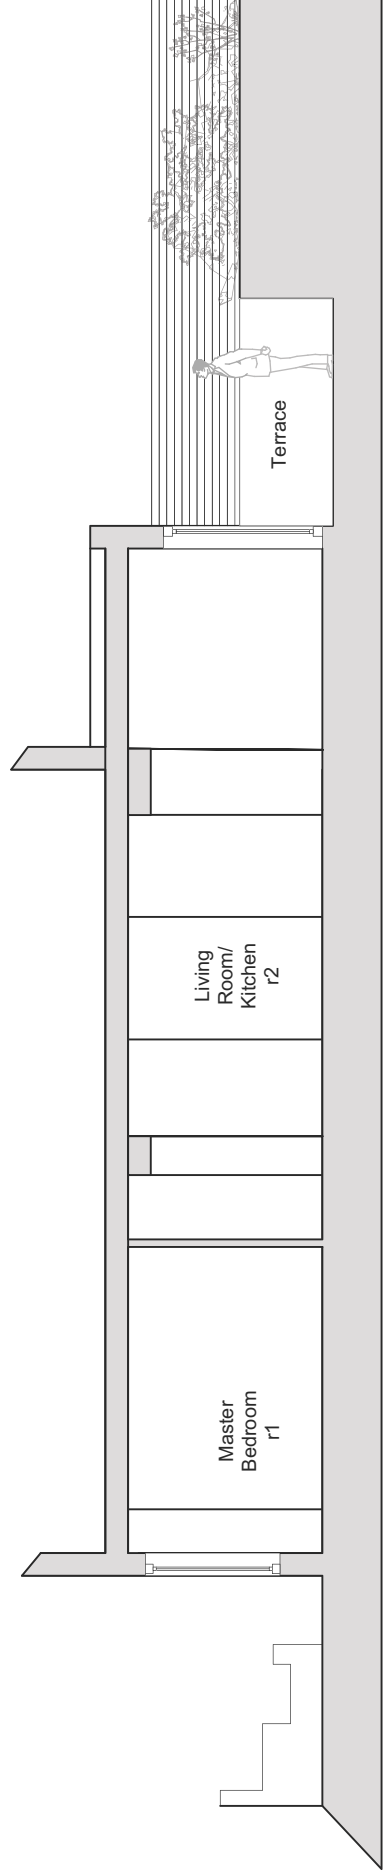

Section AA

Rear Elevation

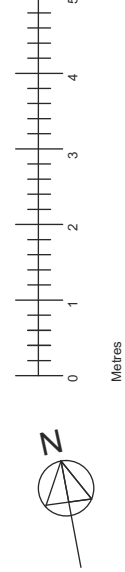

NOTES

This drawing is the property of Sarah Ross Design. Copyright is reserved & this drawing is issued on the condition that it is not copied, reproduced, retained or disclosed to any unauthorised person, either wholly or in part, without our consent.

Do not scale from this drawing. All dimensions to be verified on site before commencing work. All discrepancies to be reported to designers.

Read drawings in conjunction with relevant information.

REV	DATE	NOTES

Radiators

Clients
Magdalena Jonikas

Project
18d Carlingford Road,
London NW3 1RX

Drawing
Proposed Section of Full Building

Date
29/2/16

Scale
1:100 @ A3

Drawing No.
CR03

Rev.
C

sarah ross
design

17 wynchgate london n14 6rp
07850 101011
interiors@sarahrossdesign
www.sarahrossdesign.com

