



PLAN VIEW - Existing Bin Arrangement

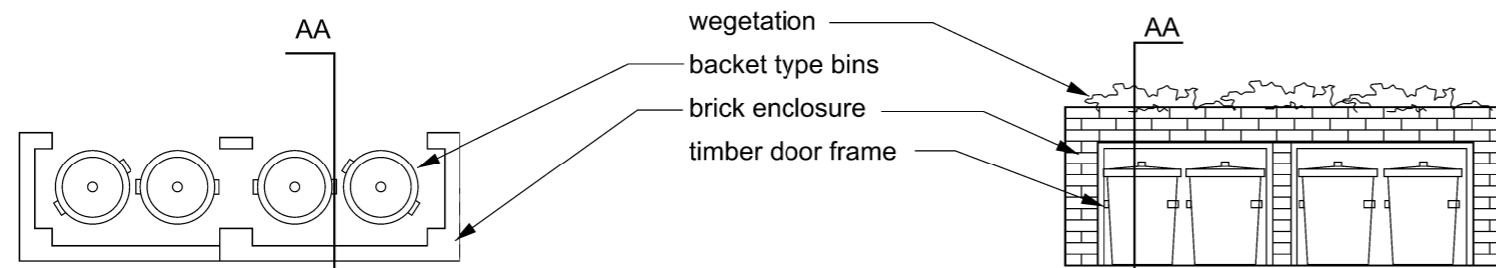


PLAN VIEW - EXISTING SIDE BIN STORAGE

TYPICAL FRONT ELEVATION

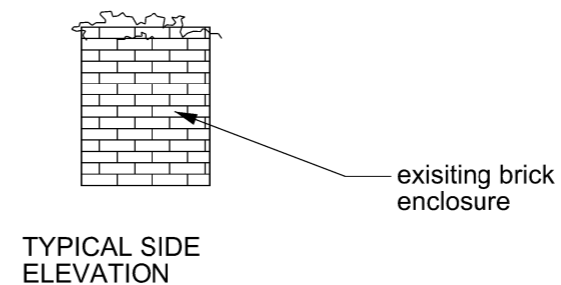


TYPICAL SIDE ELEVATION

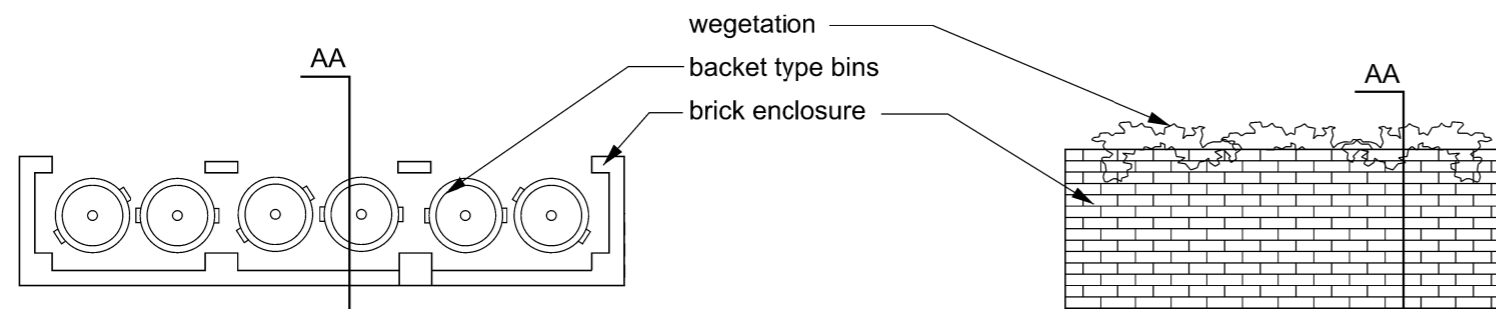

PLAN VIEW - EXISTING FRONT BIN STORAGE

TYPICAL REAR ELEVATION

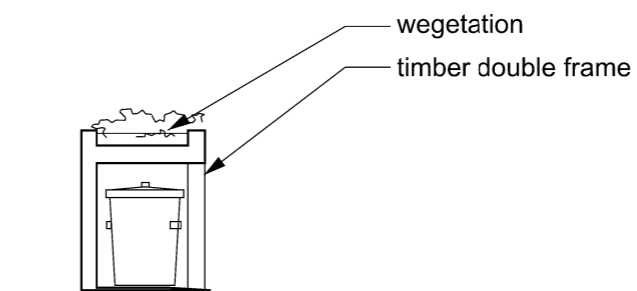

SECTION A-A

Rev	Date	Revision	Partner	Drawn	Date
CW			JKB		Dec 2015

Scale
1:100 @ A3 and 1:50 @ A3

Project
86 Fellows Road

Title
Existing Bin Storage

Drawing No
15160-OA-B1-004-D-00

Status
PRELIMINARY



OXFORDARCHITECTS
Bagley Croft, Hinksey Hill, Oxford, OX1 5BS
T 01865 329100 F 01865 326822 W oxford-architects.com