


01 Lower Ground Floor As Approved
SCALE 1:50 @ A3

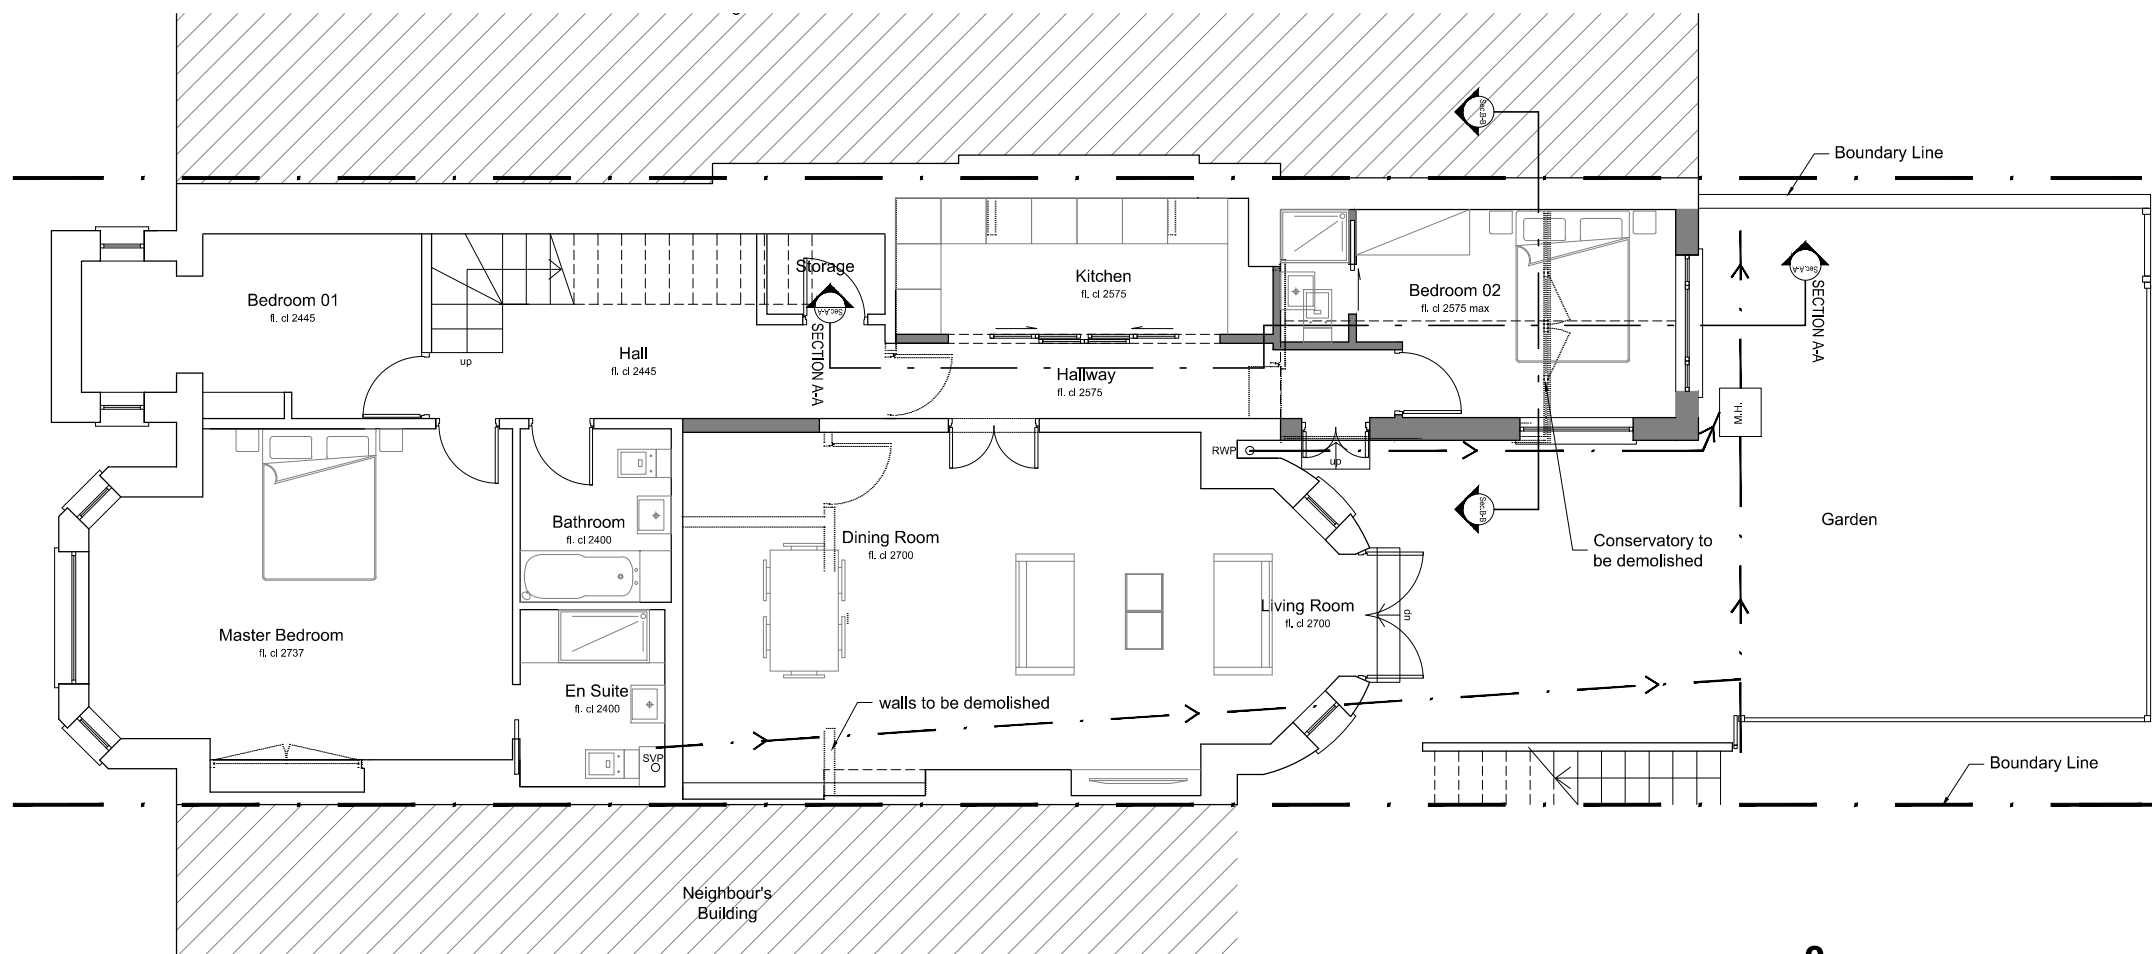

02 Lower Ground Floor Proposed
SCALE 1:50 @ A3



Application for
Non Material
Amendment
Ref. 2016/3622/P


CLIENT
Aliona Soldatkina
Luca Gallone

PROJECT
Rear extension
PROJECT NO.
1601318

DATE
15/04/16
CHECKED BY
PC
DRAWN BY
DF

Flat 1,22 Belsize Square,
London NW3 4HT

PA_006

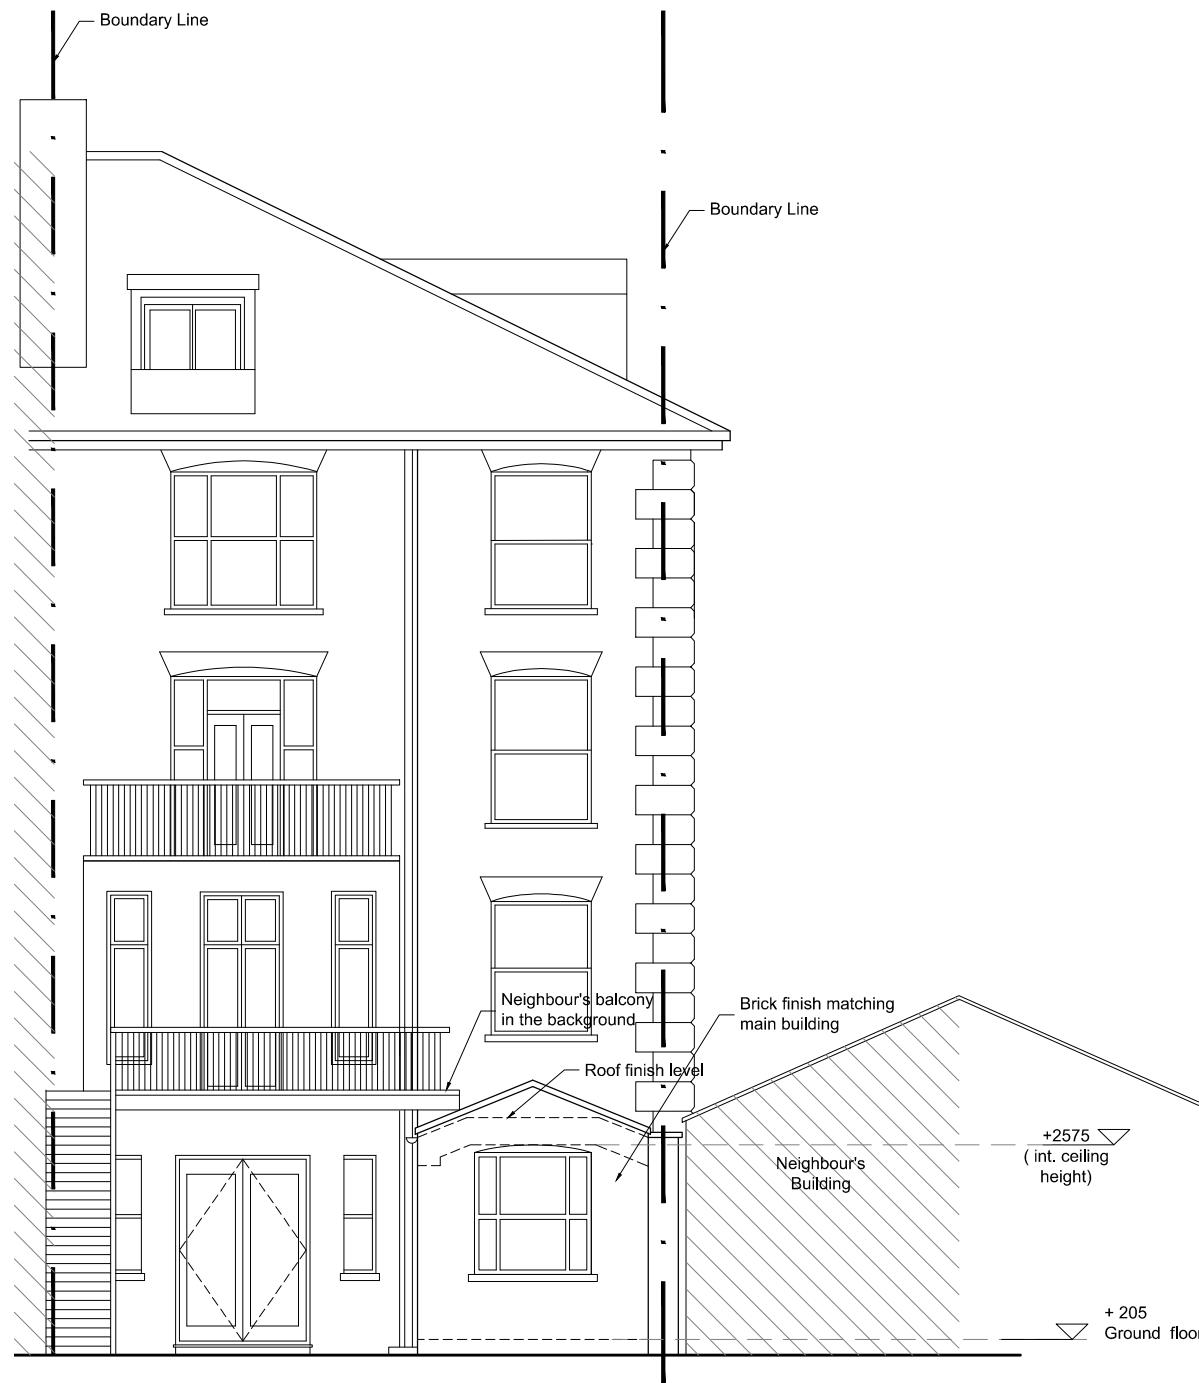

01 Rear Elevation
SCALE 1:100 @ A3

As Approved

02 Rear Elevation
SCALE 1:100 @ A3

Proposed



Application for
Non Material
Amendment
Ref. 2016/3622/P


CLIENT
Aliona Soldatkina
Luca Gallone

PROJECT
Rear extension
PROJECT NO.
1601318


DATE
15/04/16
CHECKED BY
PC
DRAWN BY
DF

Flat 1,22 Belsize Square,
London NW3 4HT

PA_007

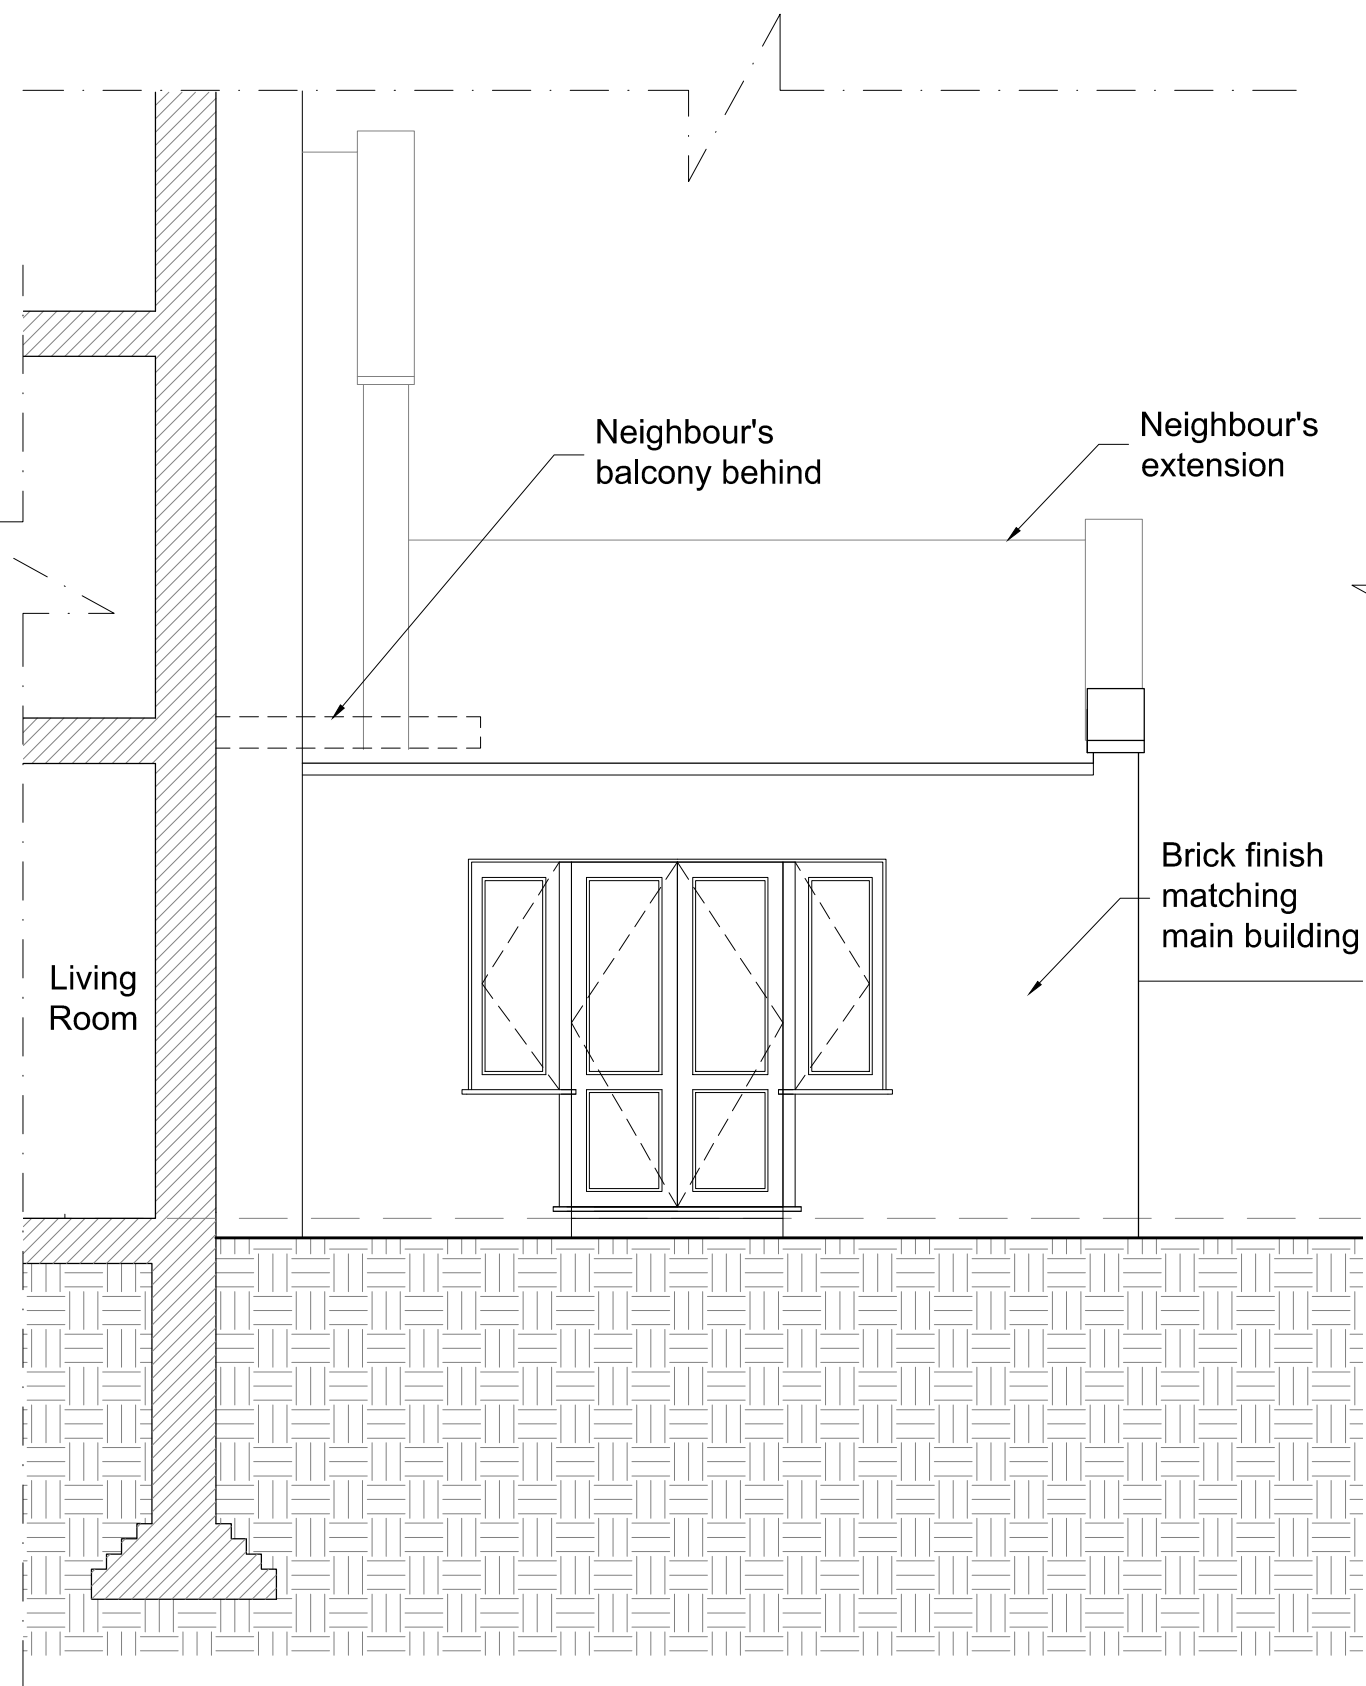

01 Side Elevation As Approved
SCALE 1:50 @ A3

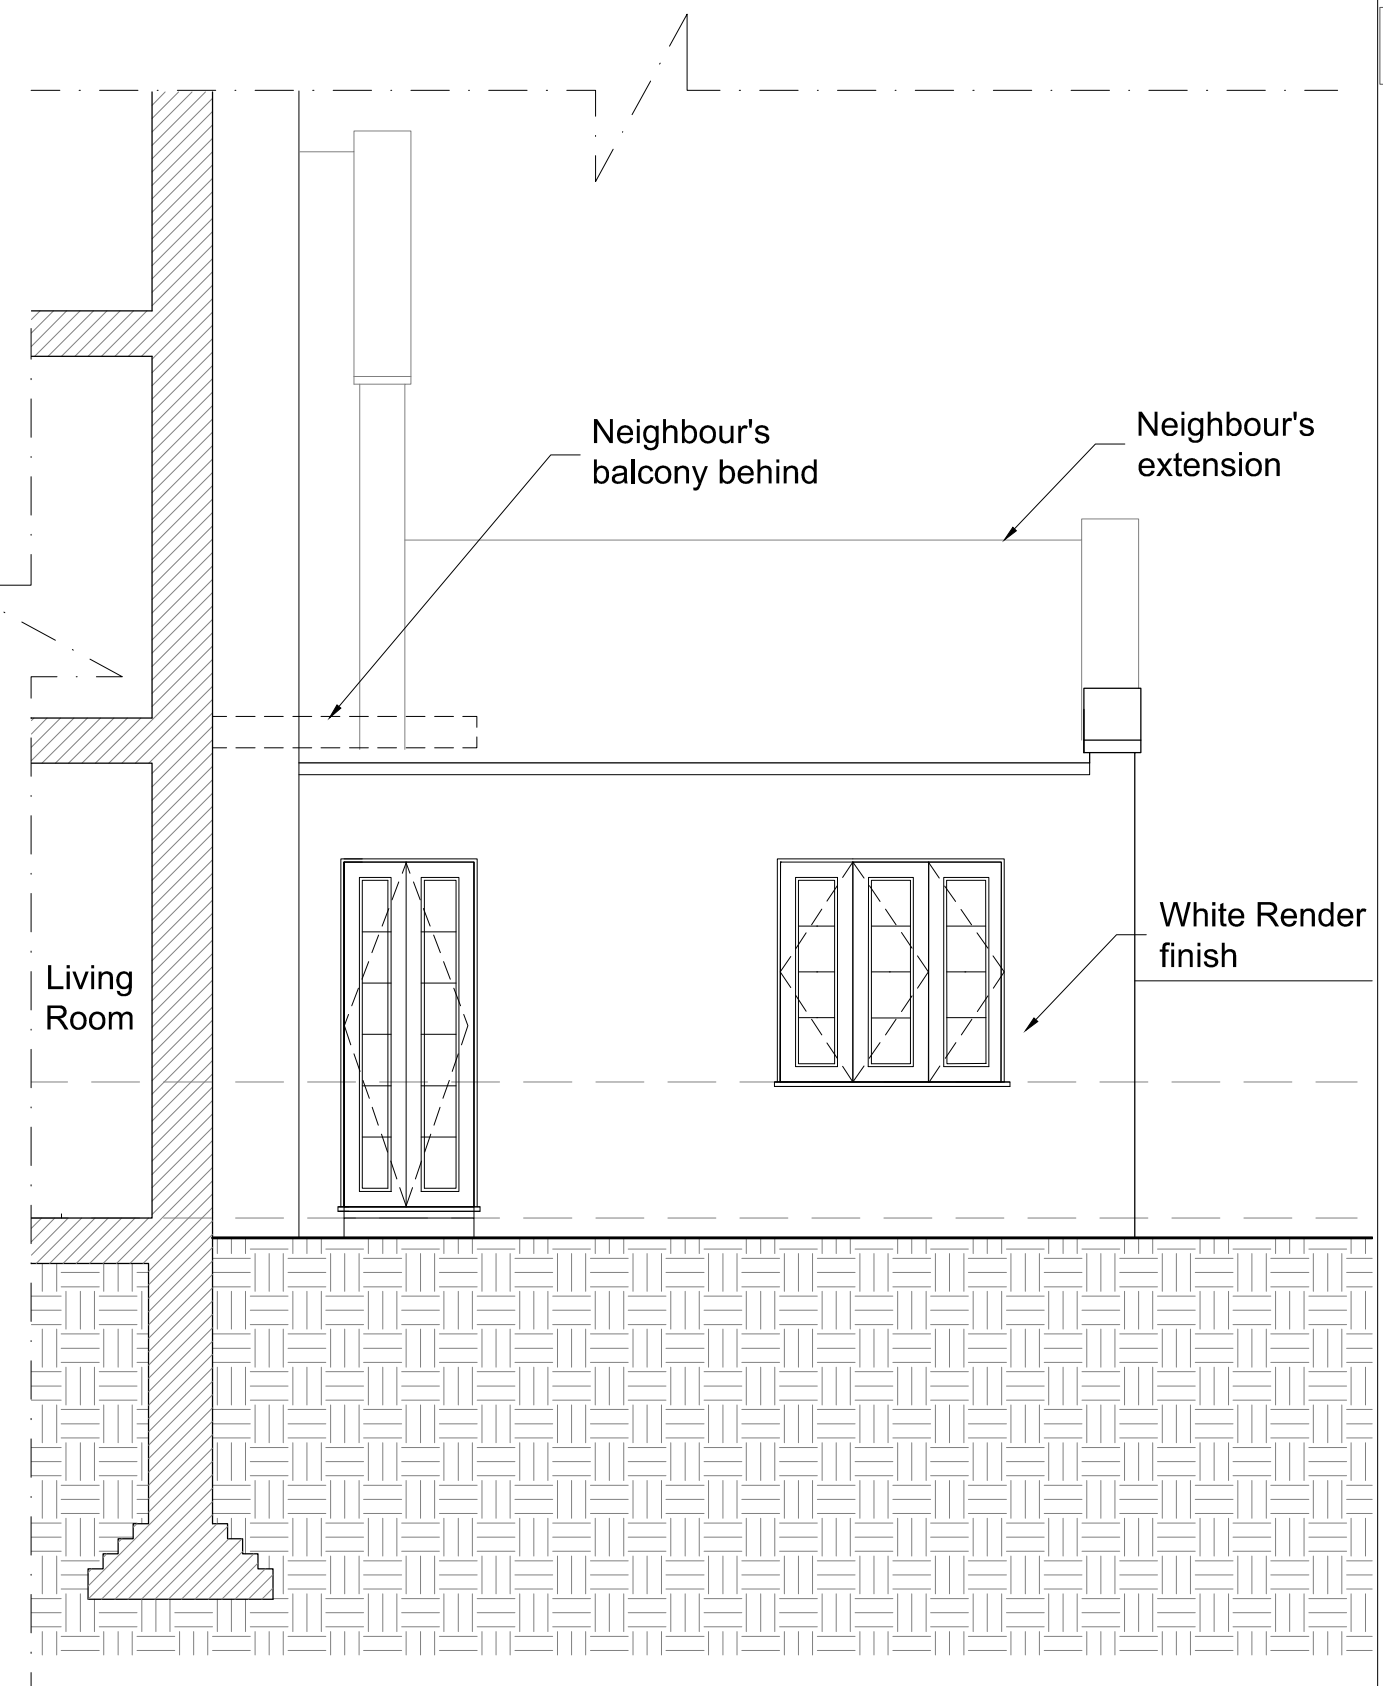

02 Side Elevation Proposed
SCALE 1:50 @ A3



Application for
Non Material
Amendment
Ref. 2016/3622/P


CLIENT
Aliona Soldatkina
Luca Gallone

PROJECT
Rear extension
PROJECT NO.
1601318


DATE
15/04/16
CHECKED BY
PC
DRAWN BY
DF

Flat 1,22 Belsize Square,
London NW3 4HT

PA_008


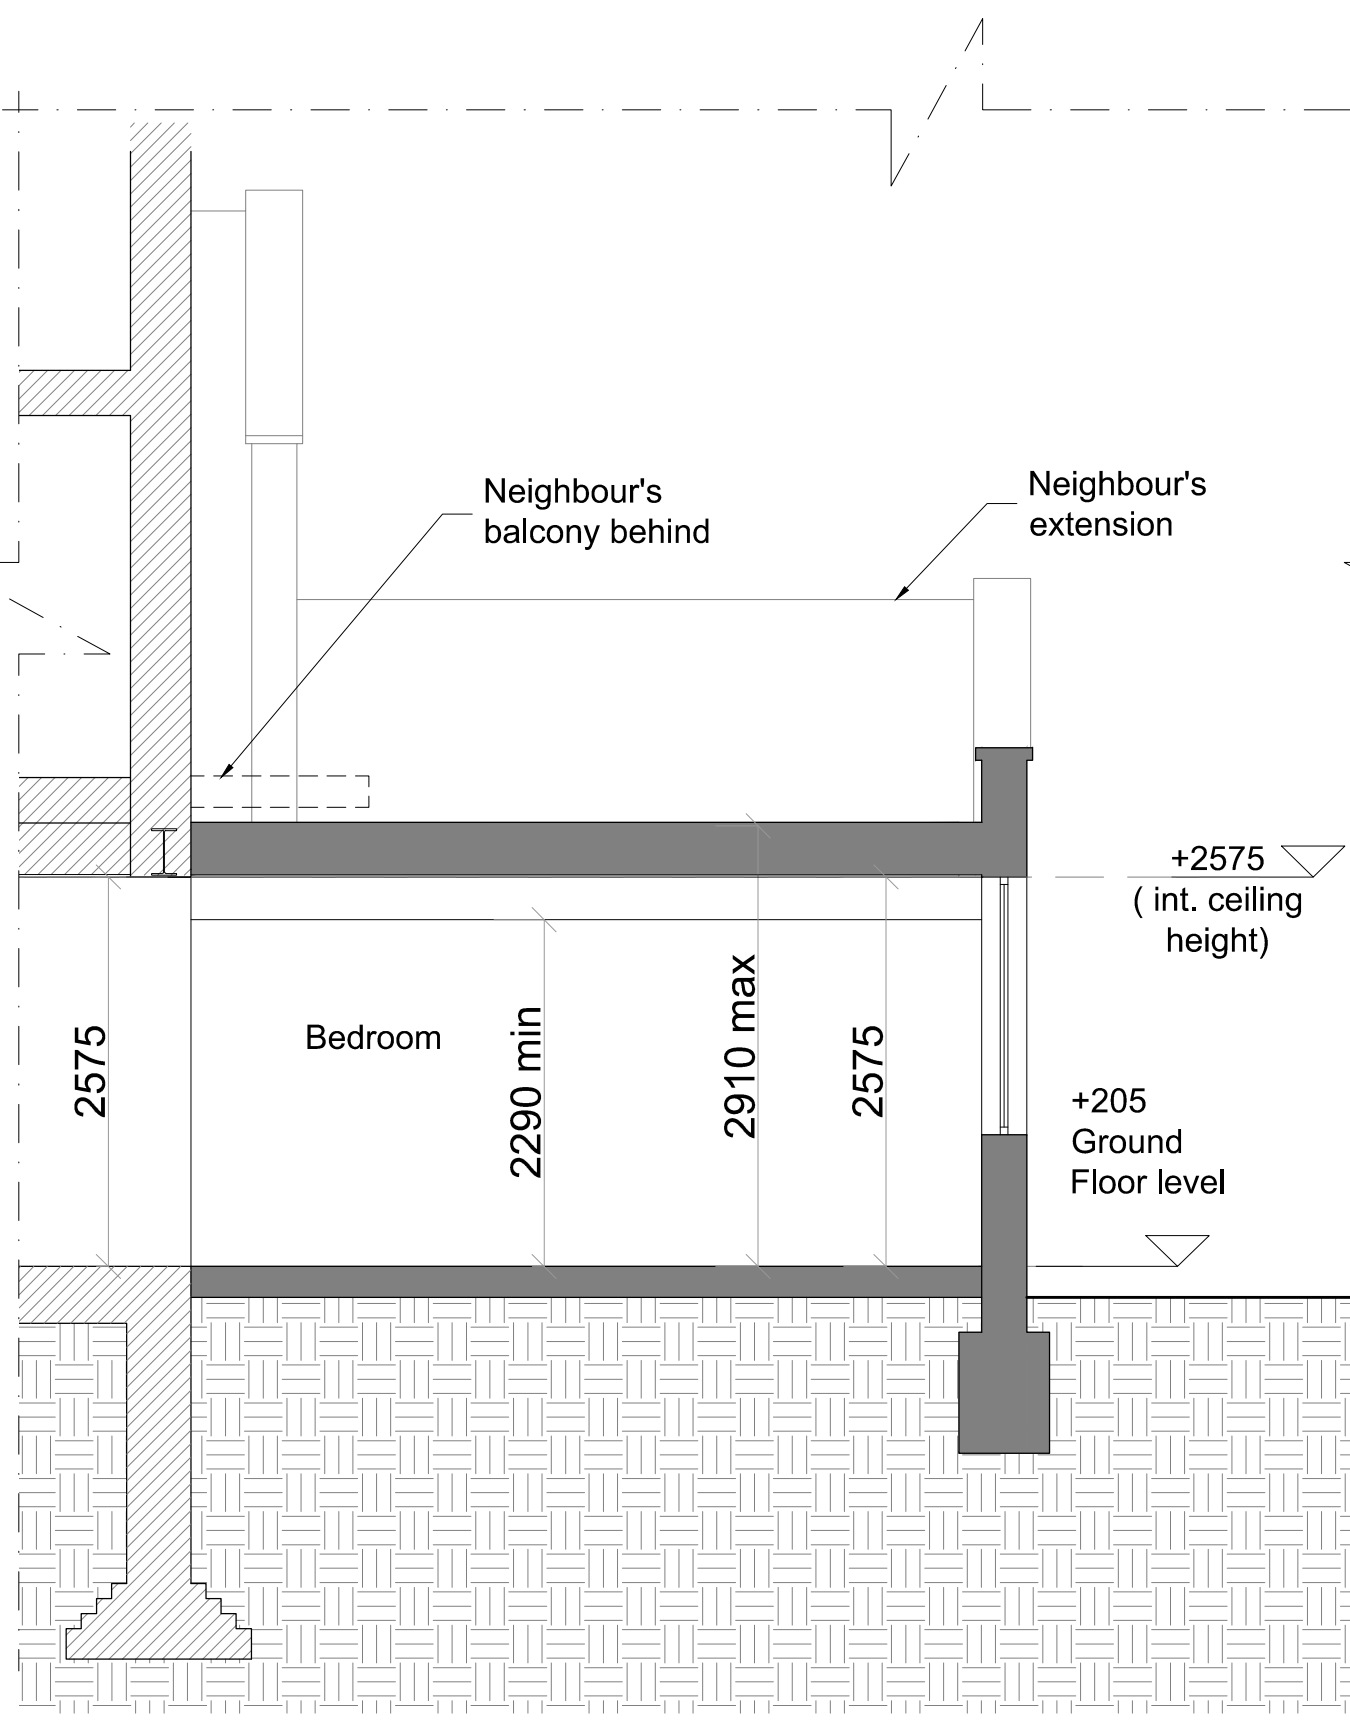


01 Section A-A As Approved
SCALE 1:50 @ A3

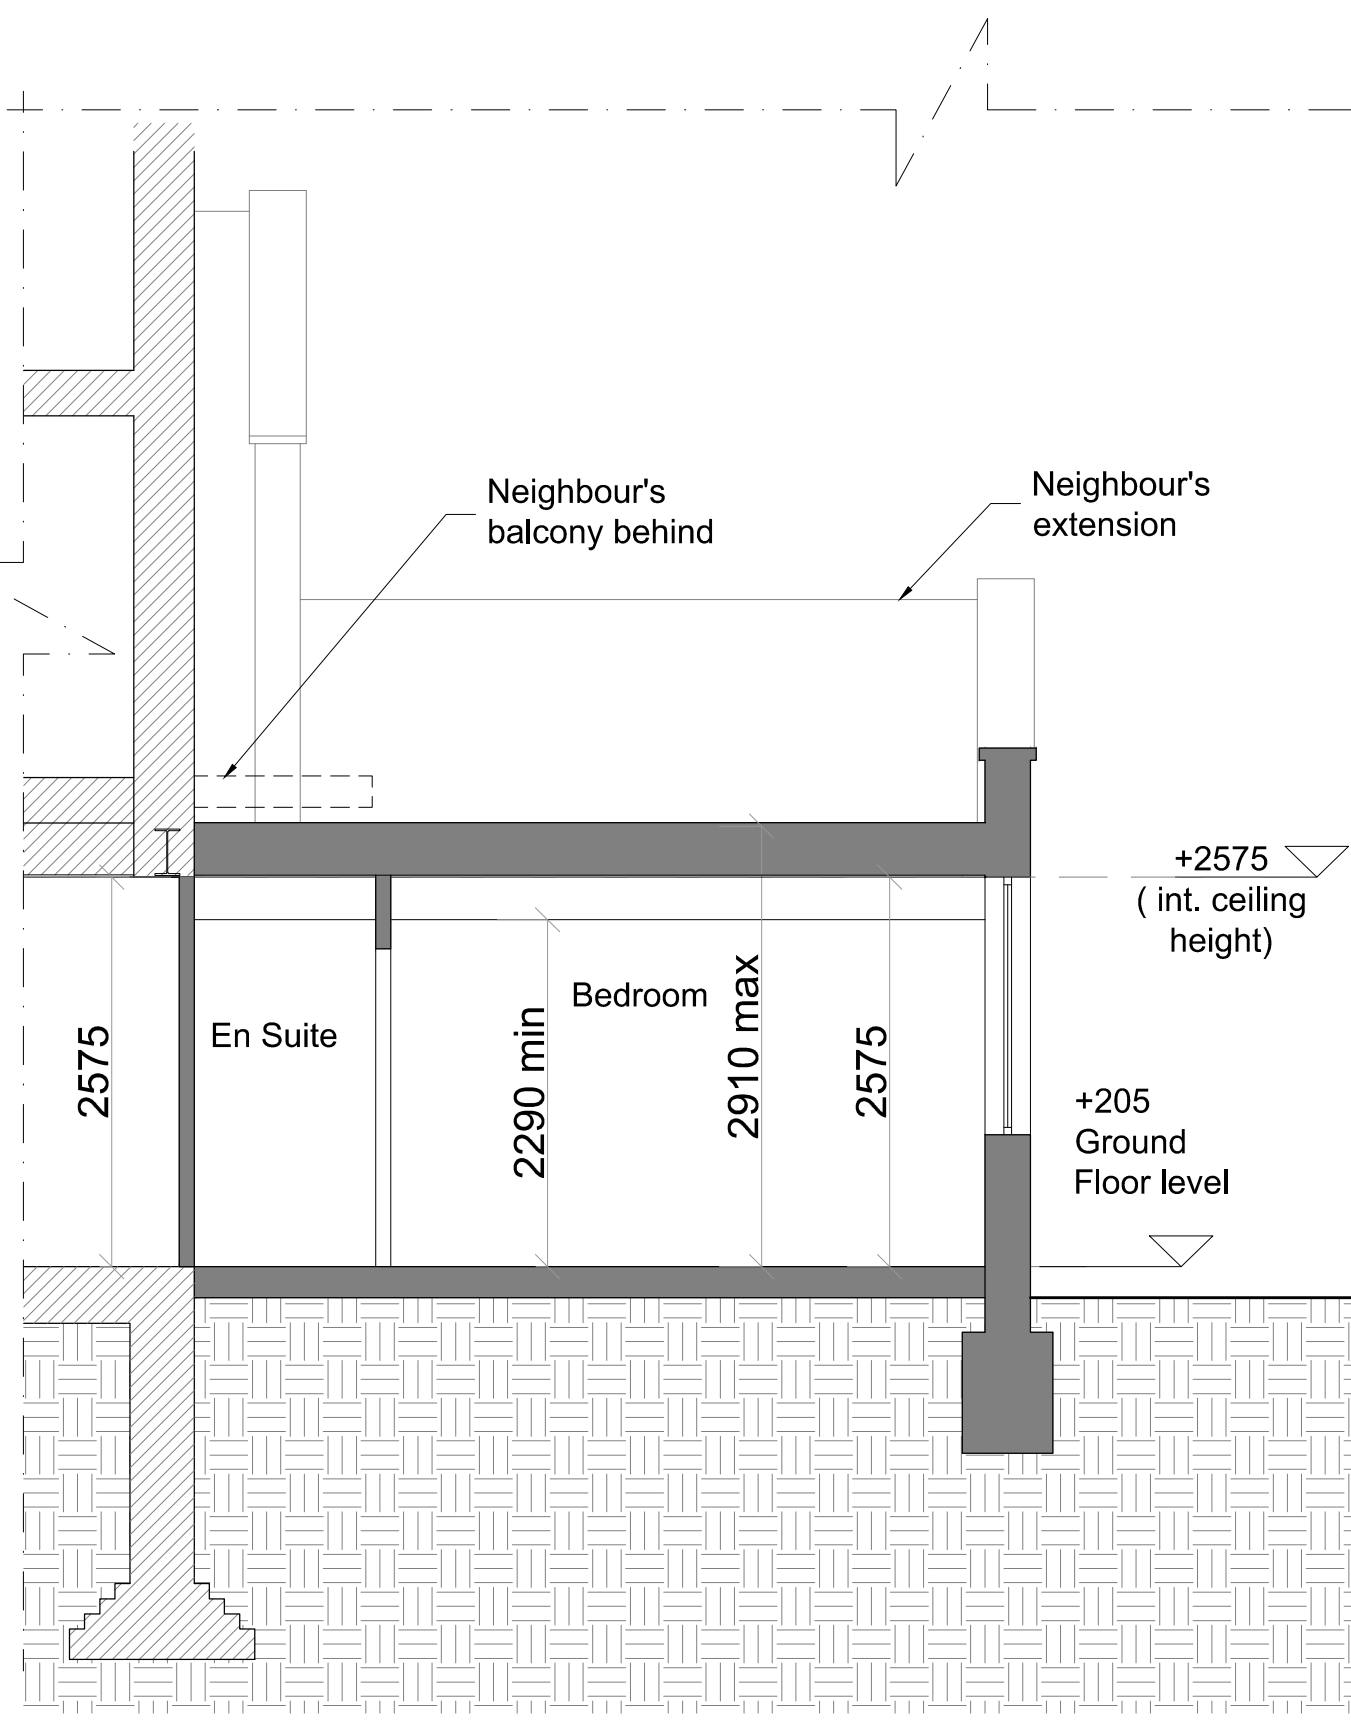

02 Section A-A Proposed
SCALE 1:50 @ A3



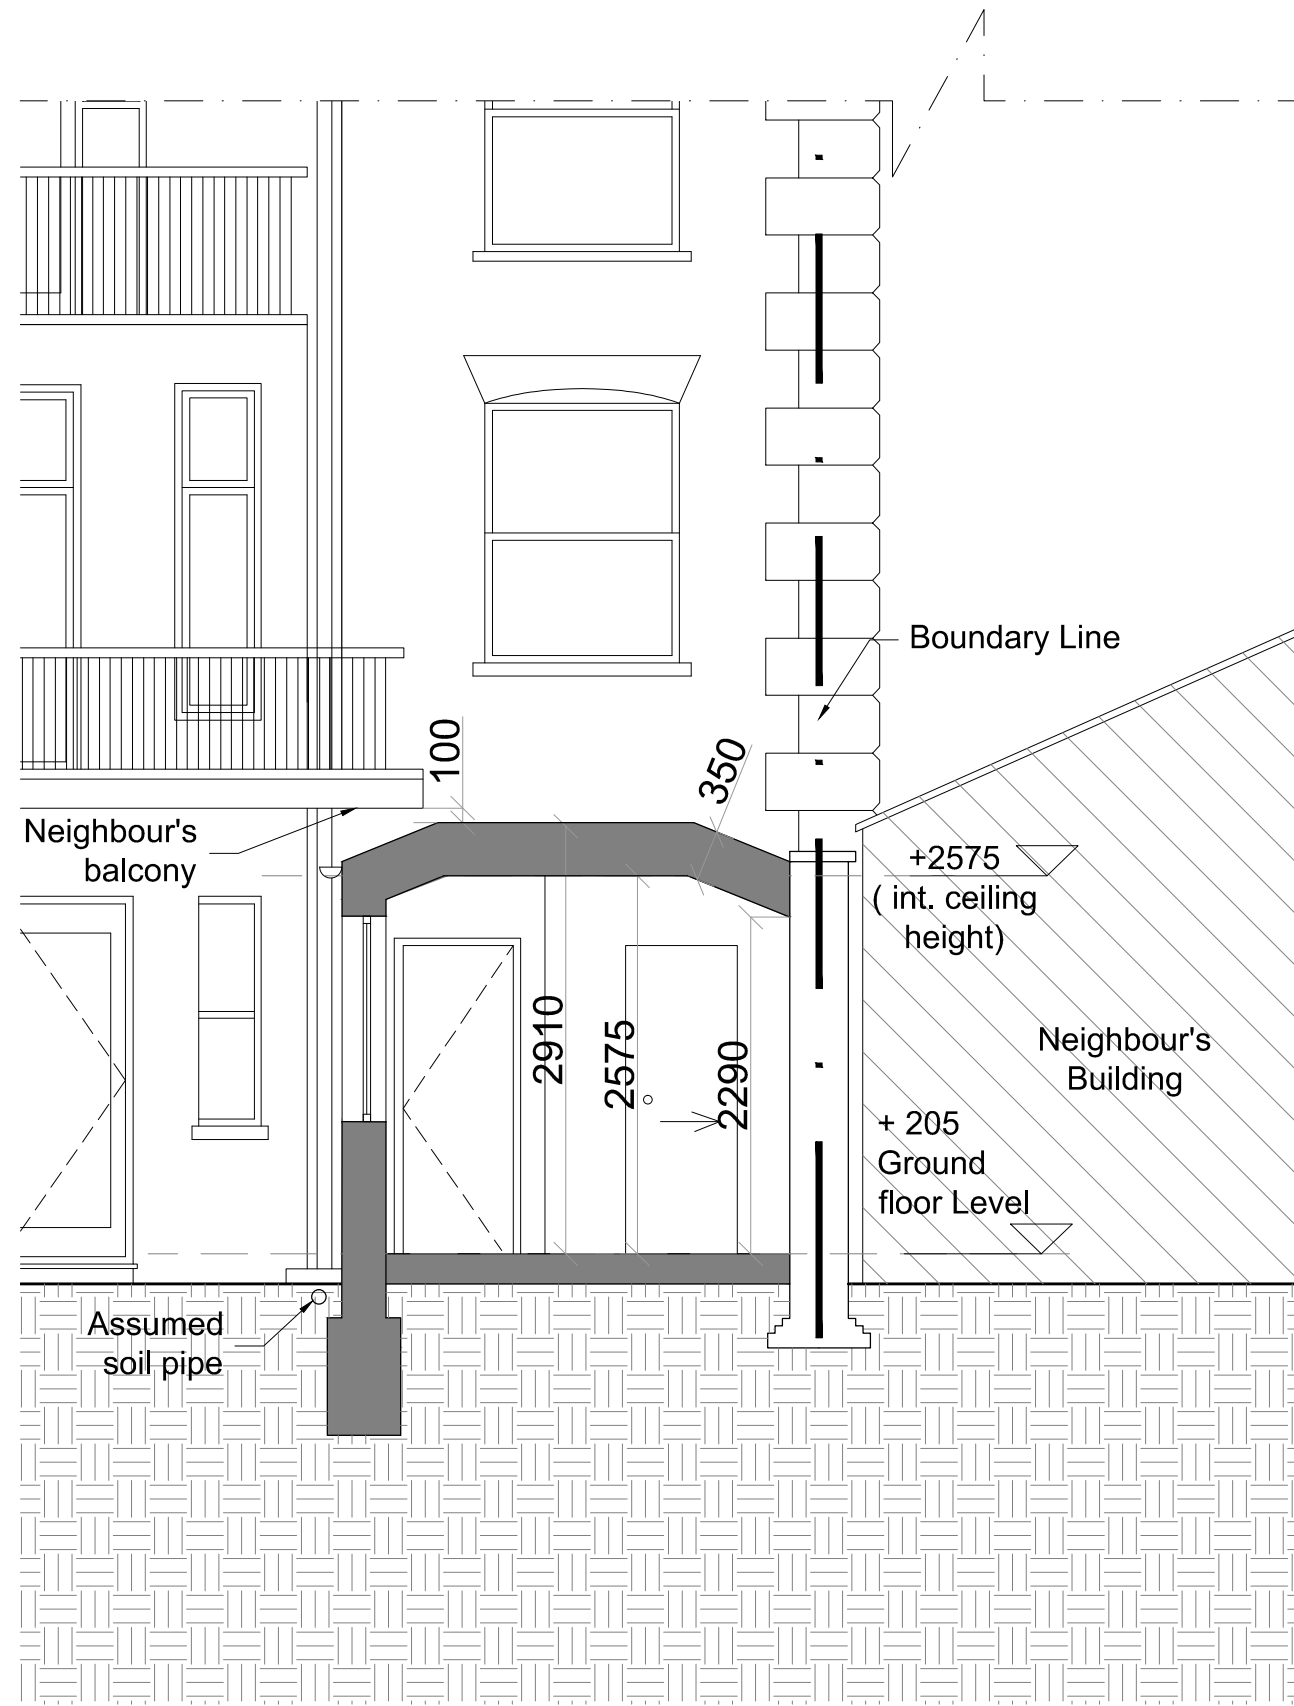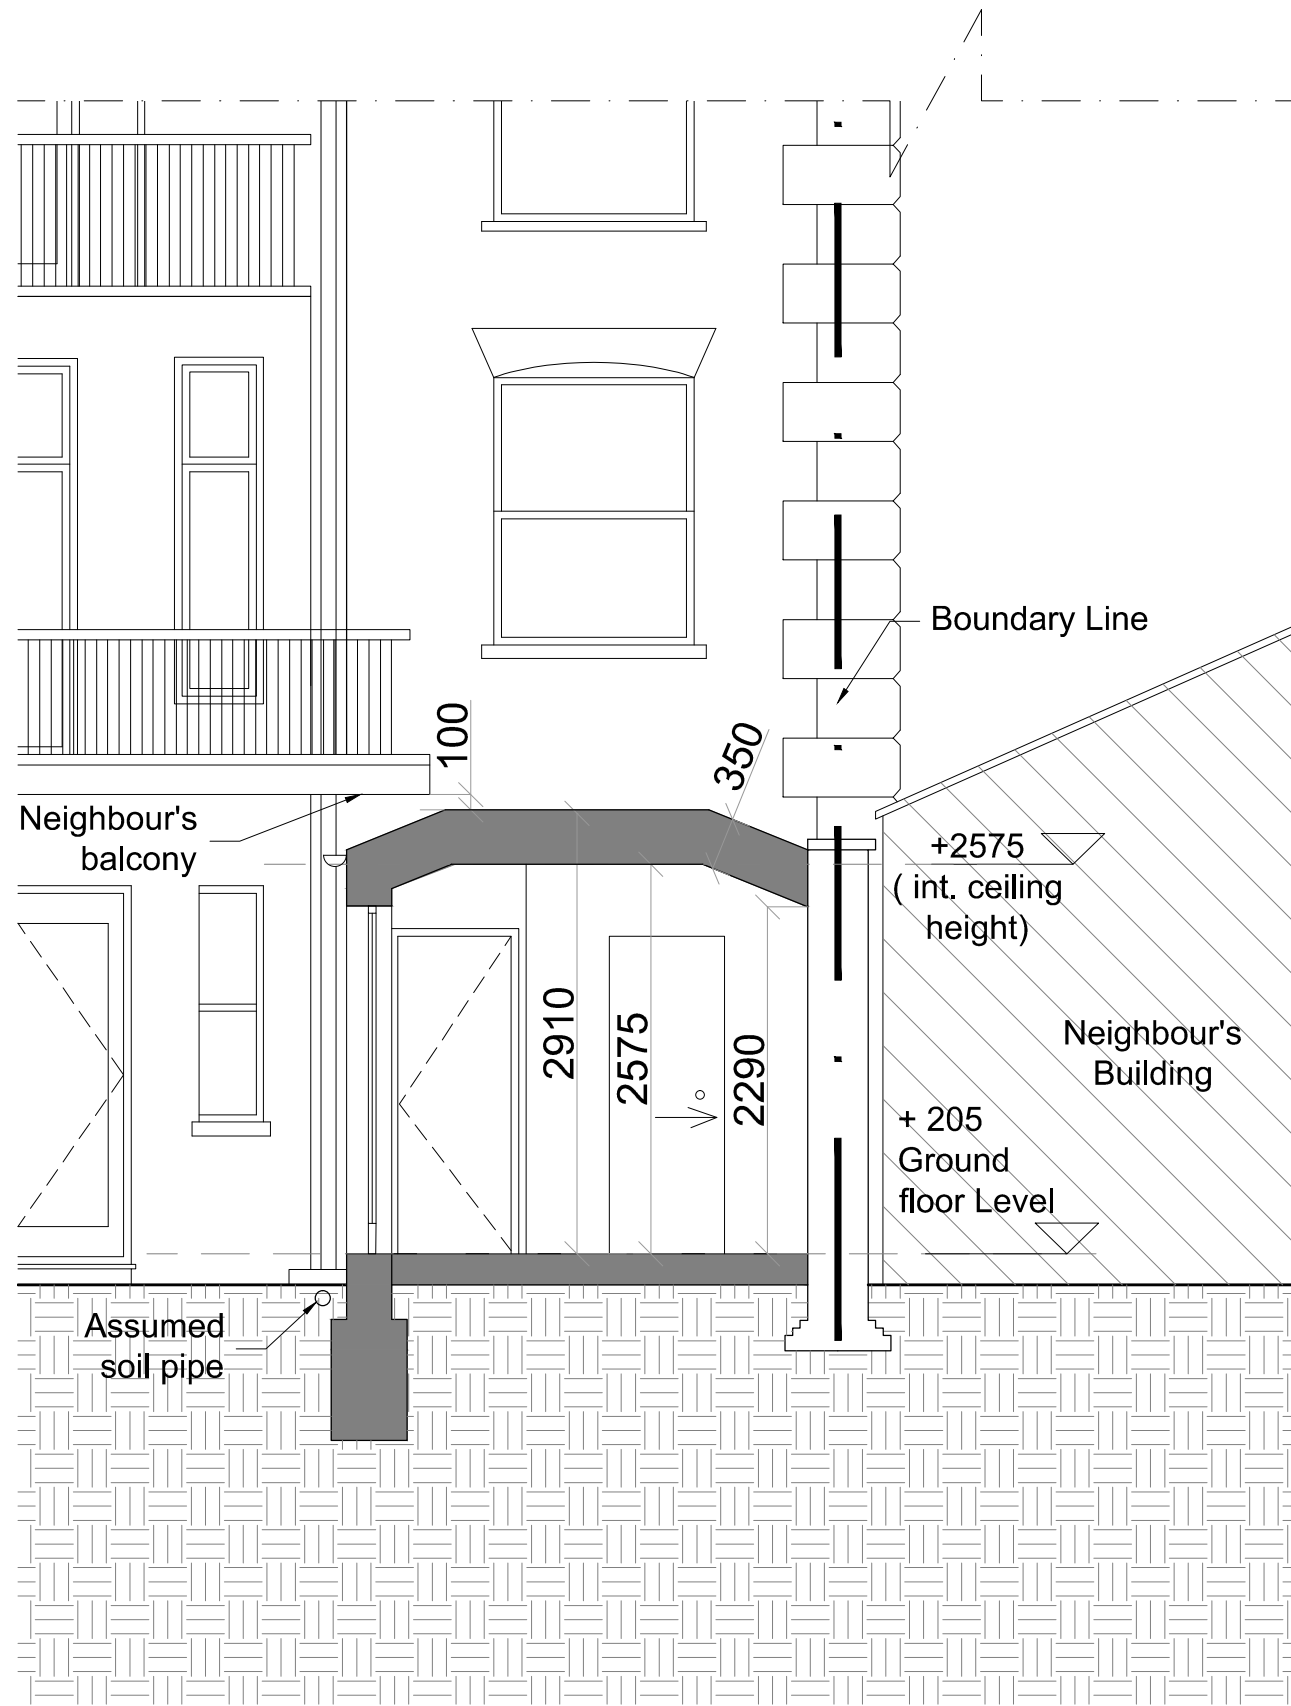

01 Section B-B As Approved
SCALE 1:50 @ A3

02 Section B-B Proposed
SCALE 1:50 @ A3



Application for
Non Material
Amendment
Ref. 2016/3622/P

CLIENT
Aliona Soldatkina
Luca Gallone

PROJECT
Rear extension
PROJECT NO.
1601318

DATE
15/04/16
CHECKED BY
PC
DRAWN BY
DF

Flat 1,22 Belsize Square,
London NW3 4HT

PA_010