


**EXISTING DRAWINGS  
FLOOR PLANS**

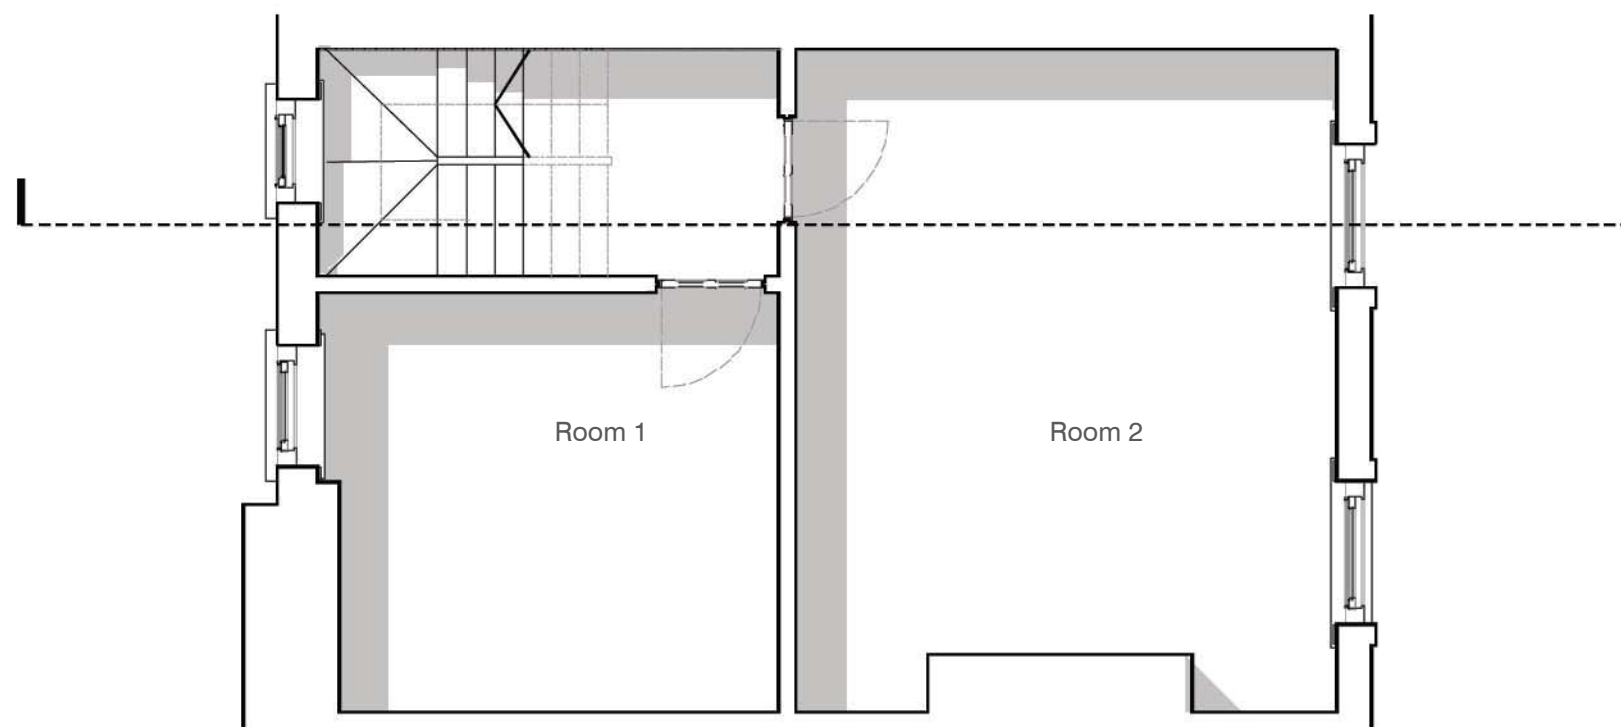

**FIRST FLOOR PLAN.** DRAWING no. 1002/A. 1:50@A3



129 ARLINGTON ROAD. LONDON. NW1 7ET