


EXISTING DRAWINGS
ELEVATIONS

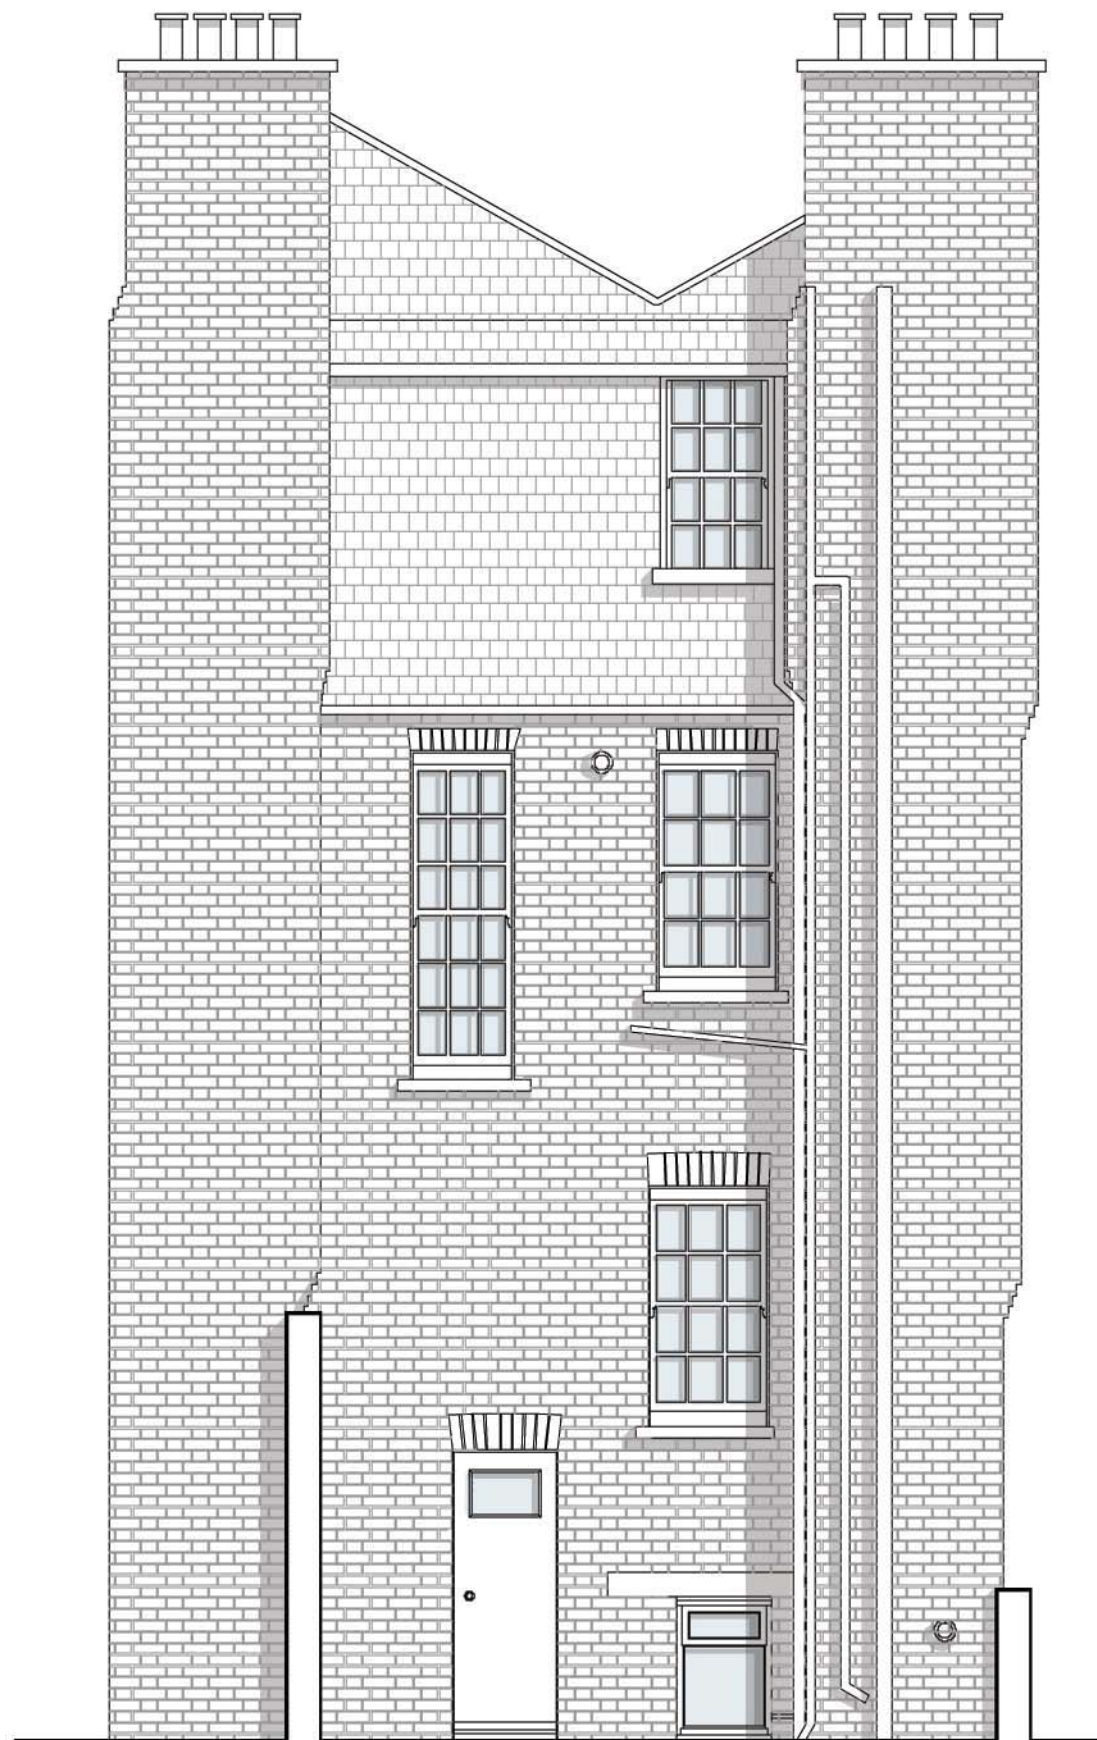

REAR ELEVATION. DRAWING no. 1101/A. 1:50@A3

SCALE - 1:50



129 ARLINGTON ROAD. LONDON. NW1 7ET