



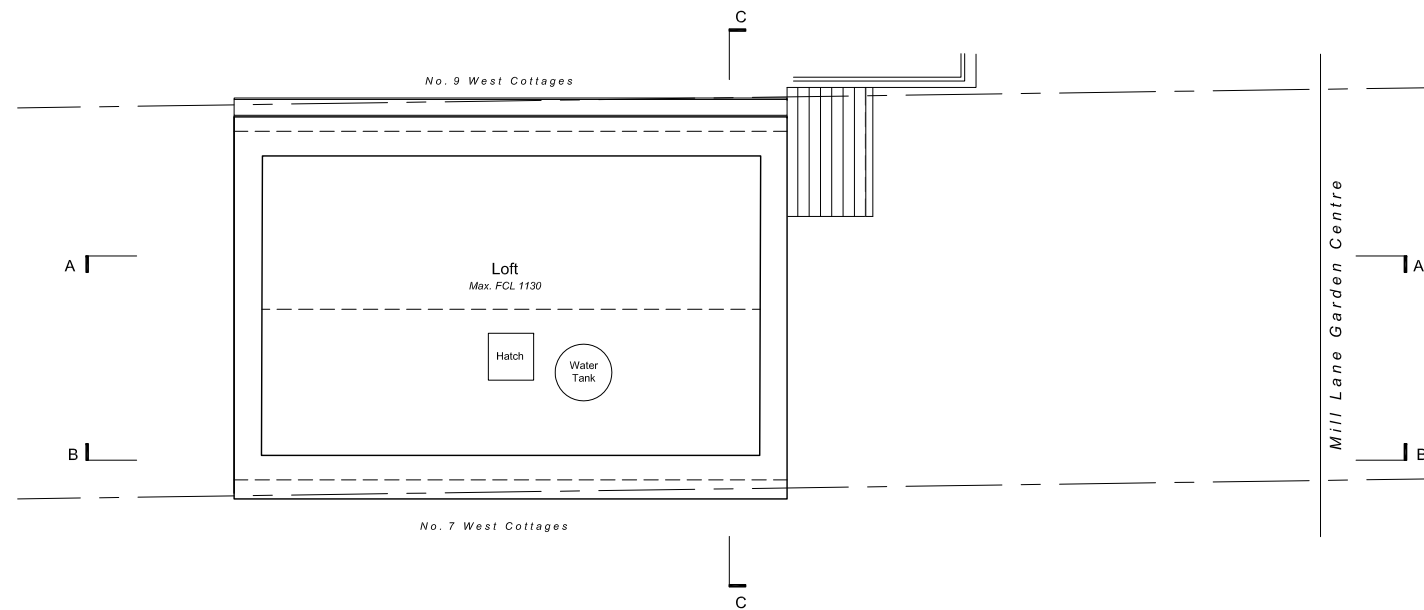

**Notes**

Do not scale from this drawing. Any discrepancies are to be reported to the architect immediately. All dimensions will be taken on site prior to ordering and construction.

Copyright remains with the architect. This drawing is to be read in conjunction with the notes specification and all other relevant information. No disclosure or copies may be made without prior written permission.

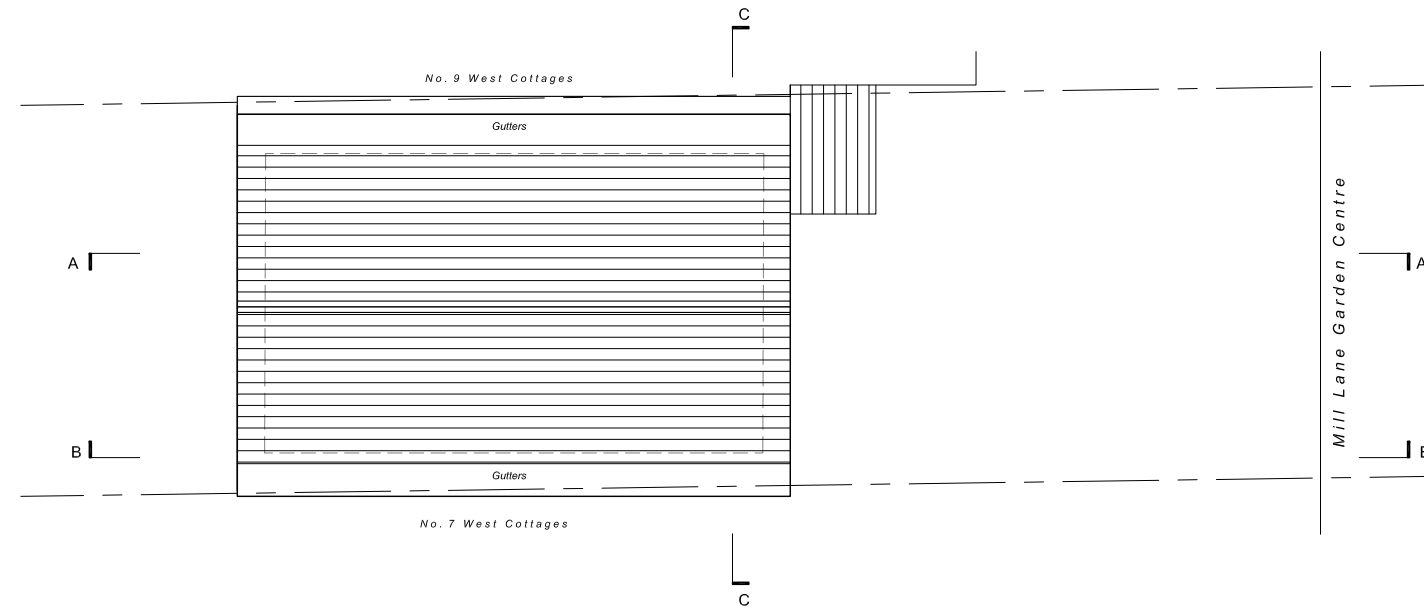

**DE  
DRAFT**

Architecture | Interiors

101 Brettenham Road  
London, E17 5AZ  
07834059440  
grant@dedraft.co.uk  
dedraft.co.uk  
@dedraftlondon

**Planning Issue**

Project 319  
**8 West Cottages**  
Owen Jones and Helena Cartwright

Drawing No. S003  
**Existing Floor Plans 2**  
Scale 1:100 at A3 + 1:50 at A1

**Drawn 22.07.16**  
Man Yee Li

**Revisions**  
A 08.10.16 Planning submission issued