

**General Notes**

1. Dimensions are in millimetres unless stated otherwise.
2. Levels are in metres AOD unless stated otherwise.
3. Dimensions govern. Do not scale off drawing.
4. All dimensions to be verified on site before proceeding.
5. All discrepancies to be notified in writing to Make Limited.


© Make Limited 2015

Rev	Date	Reason For Issue	Chk
05	08.11.16	Planning submission	KG
04	04.11.16	Planning submission	KG
03	02.11.16	Planning submission	KG
02	12.08.16	Planning submission	KG
01	18.07.16	For Pre-application	JC
00	30.06.16	For Pre-application	JC

**PLANNING**  
DRAWING STATUS

**make**  
32 Cleveland Street,  
London, W1T 4JY  
tel +44 (0) 20 7636 5151  
info@makearchitects.com  
www.makearchitects.com

Client  
**Mr M Namaki**  
56 Cumberland Terrace  
London  
NW1 4HJ

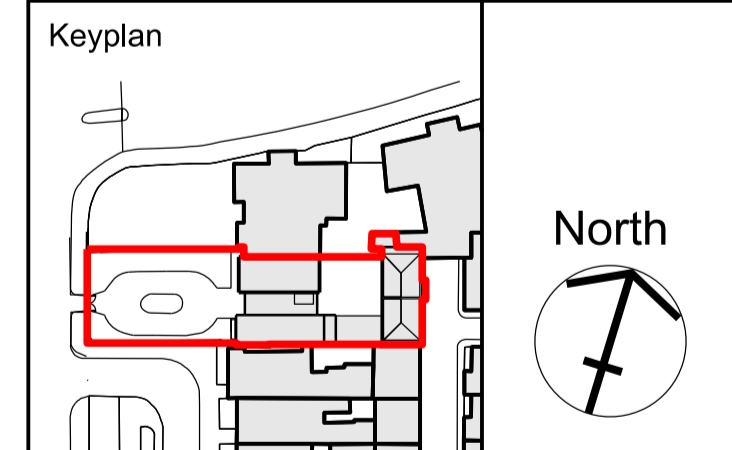


Project  
**Gloucester Lodge**  
Regents Park

Drawing Title  
**Proposed**  
Lower Ground Floor Plan

Scale Paper Size Date  
1:50/ 100 @A1/ A3 10 07 15

Project No. Draw No. Rev No.  
**1202 PD1999 05**

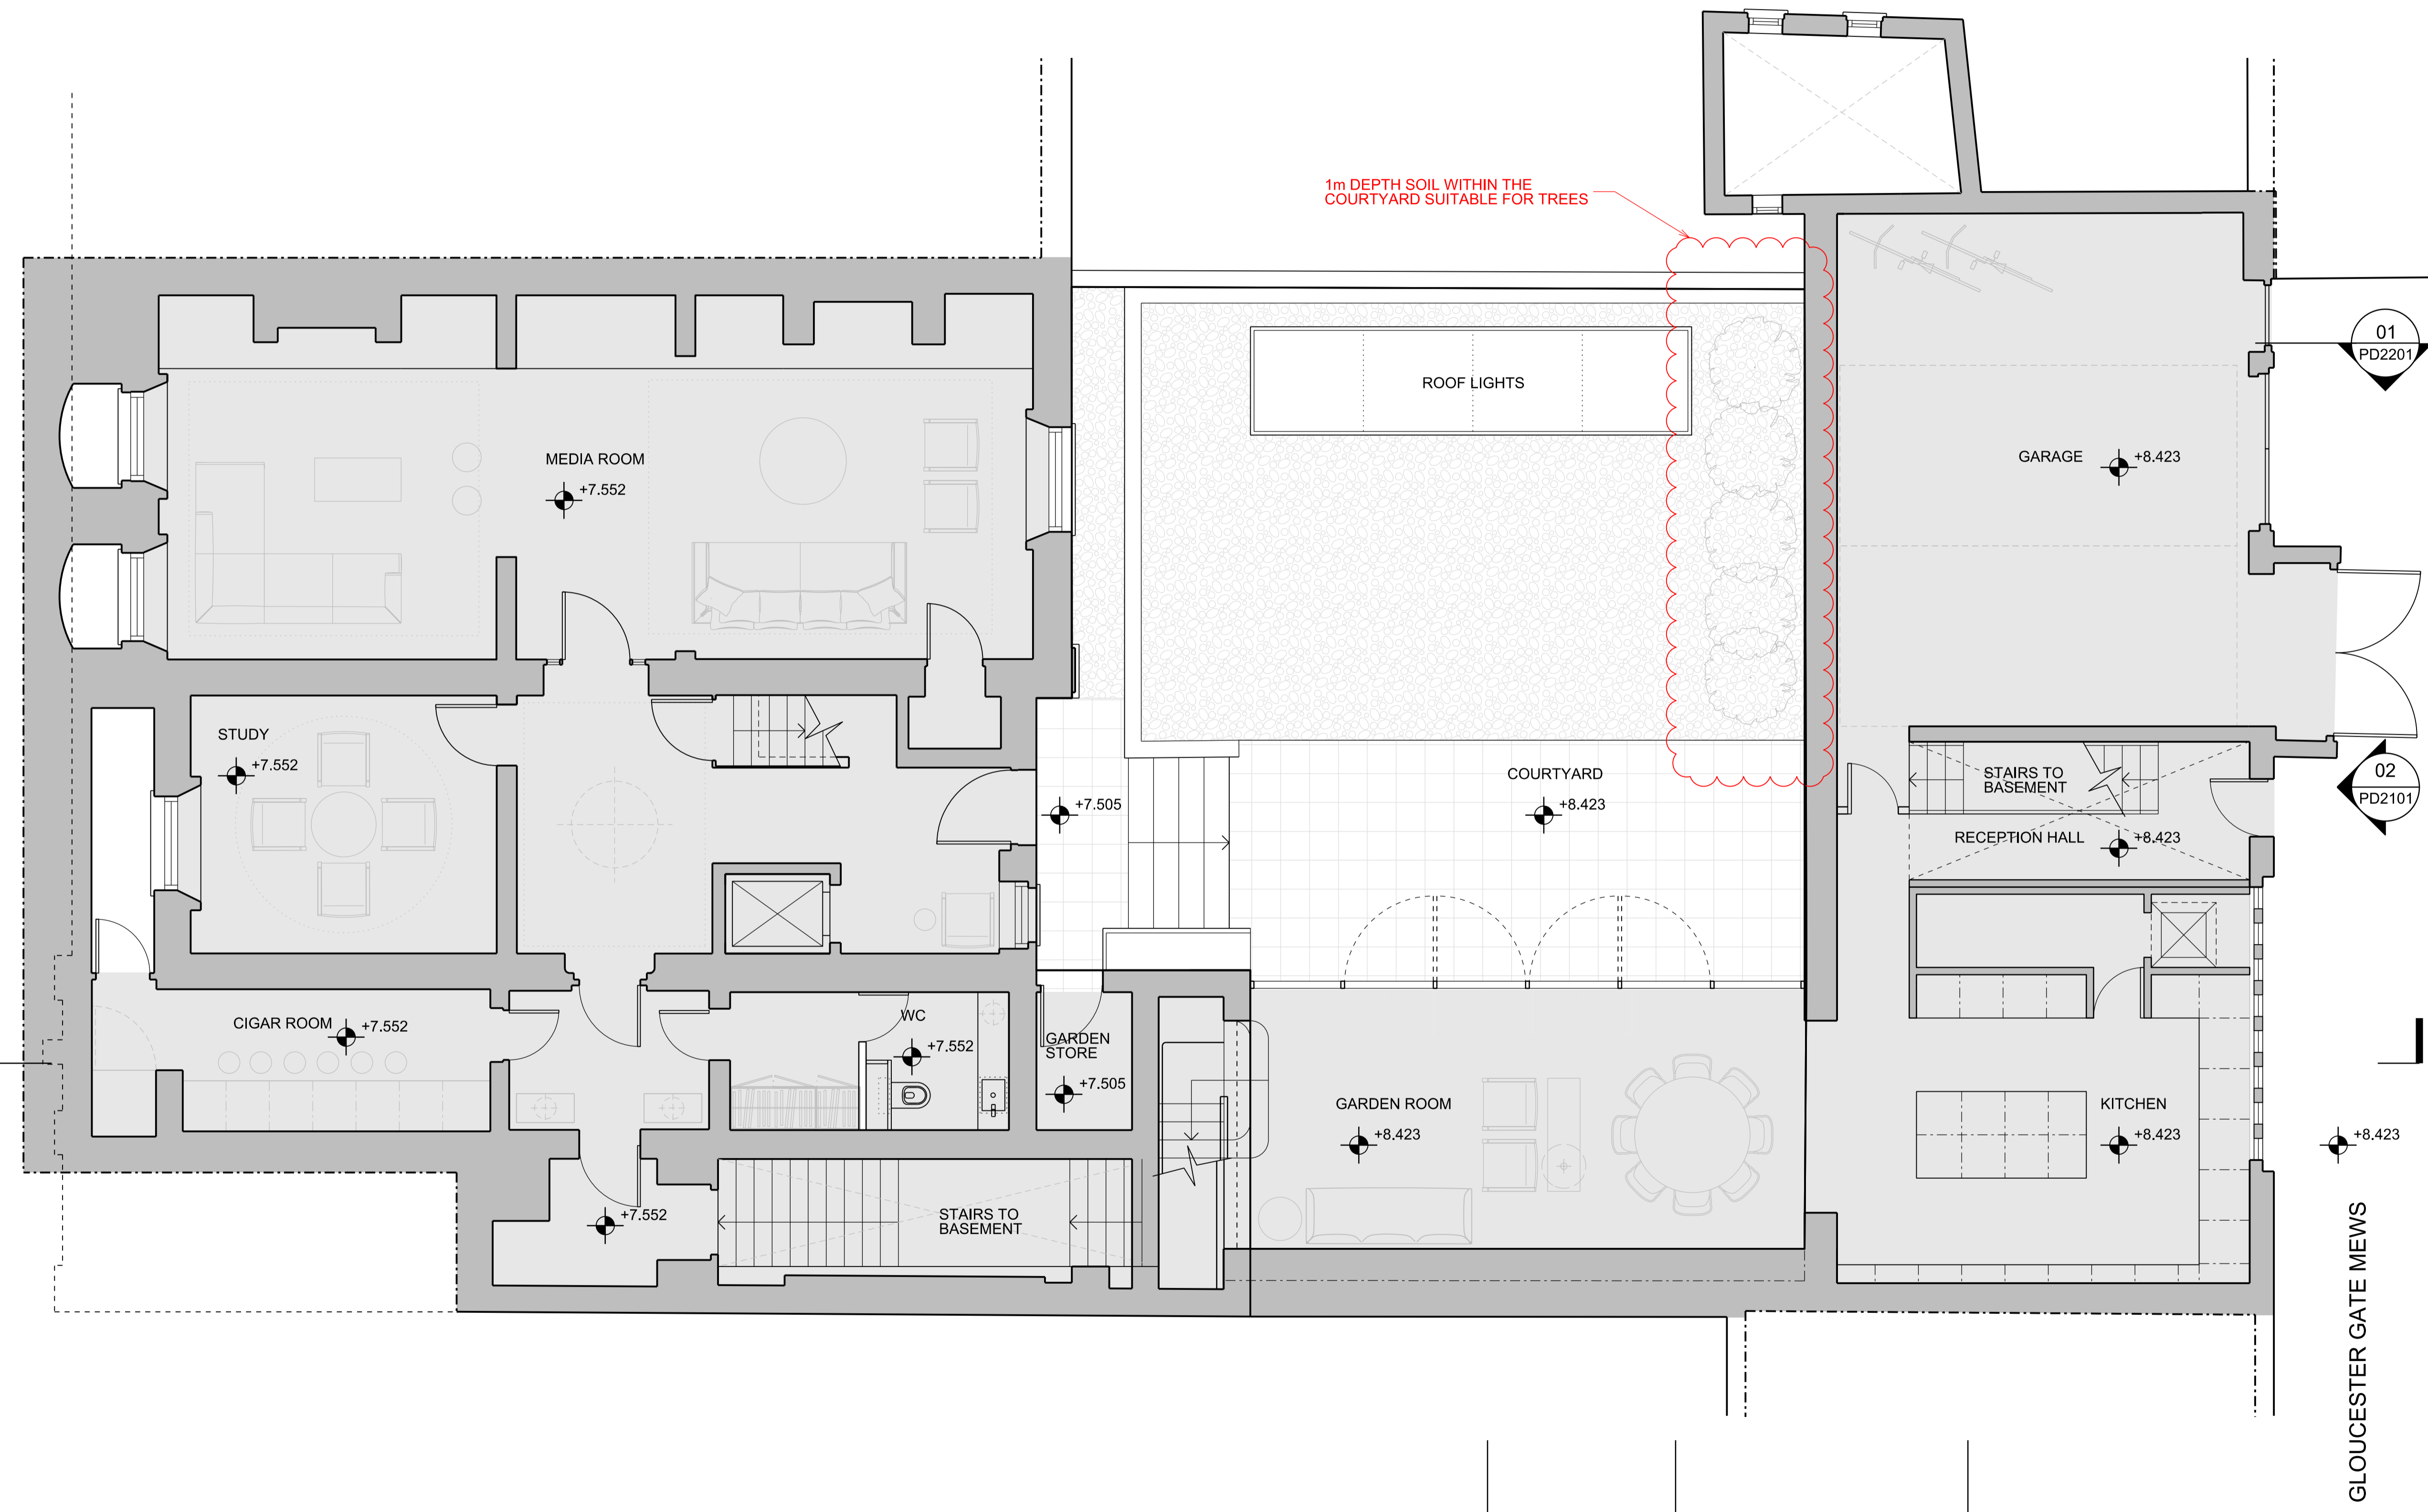

**01** Proposed lower ground floor plan  
1:50