




Dimensions to be verified on site. Only figured dimensions to be used and any discrepancies in dimensions are to be reported to the architect. No dimensions are to be scaled from printed drawings. Any areas indicated on this drawing are for guidance only. No responsibility is taken for their accuracy.

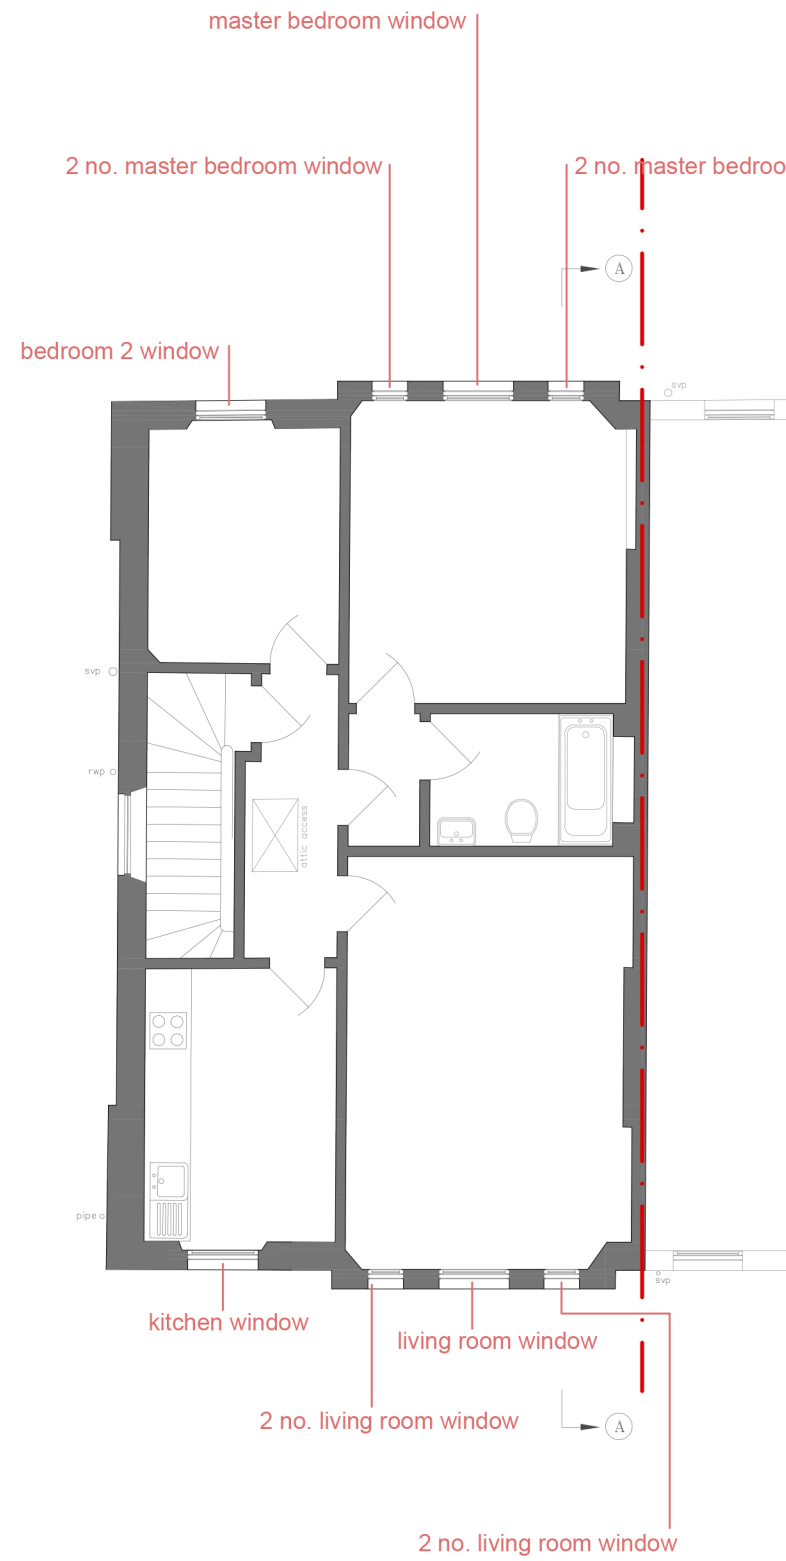

second floor

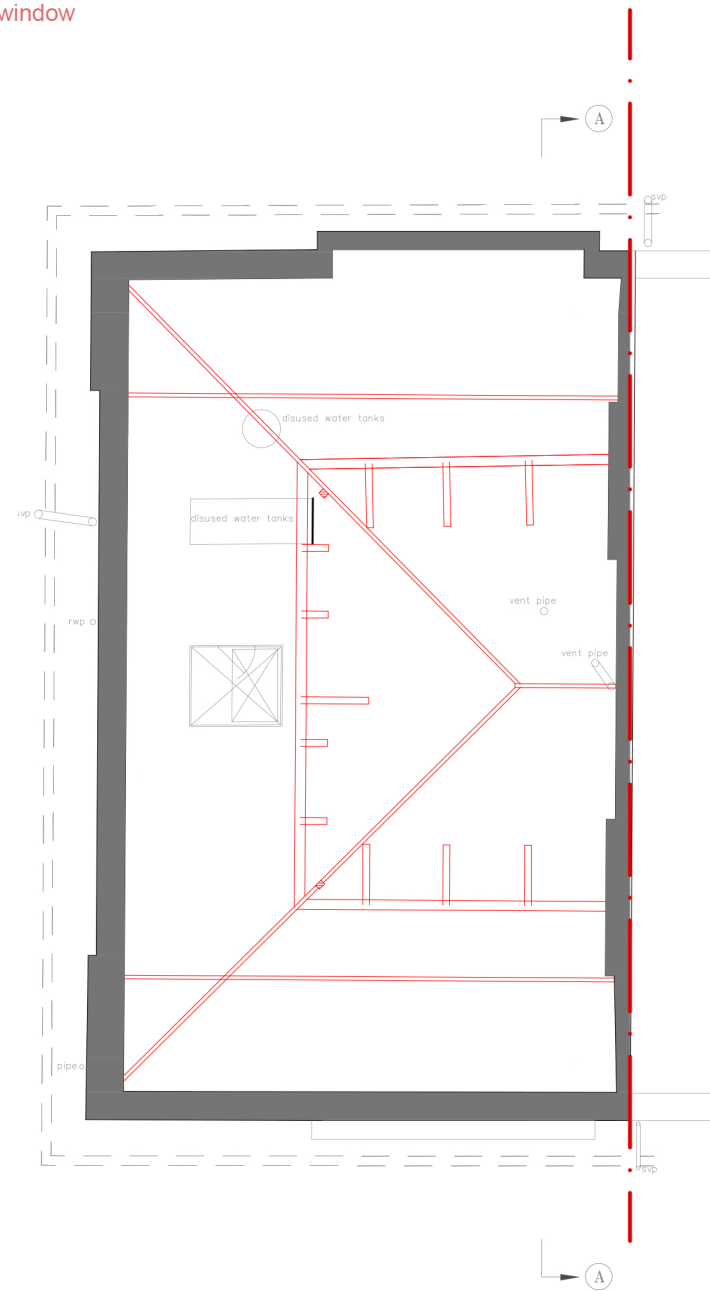

loft plan

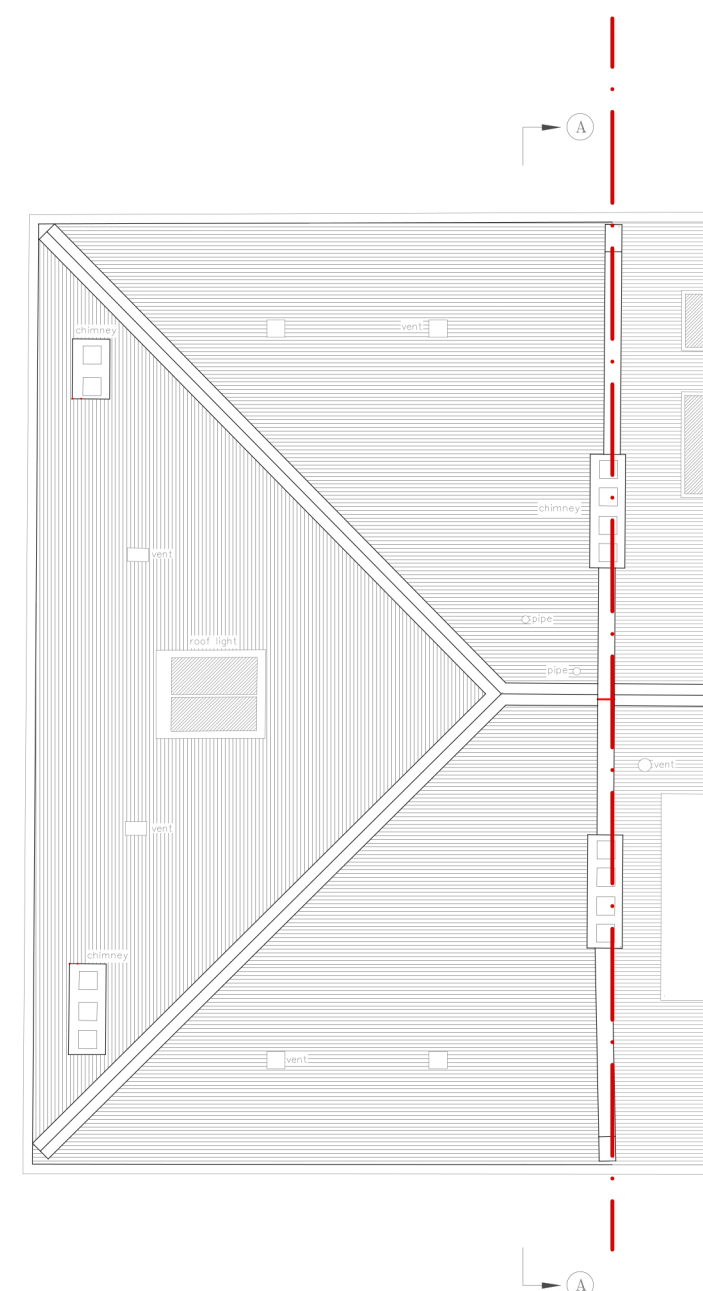

roof plan

revision.	date.	amendment.

**dDRAWArchitecture**

www.draw-architecture.co.uk  
info@draw-architecture.co.uk

job: 40 Elsworth Road, NW3 3BT

proj: Replacement of 2nd floor windows

dwg: Existing Plans

dwg. type: Scheme Design

dwg. status:

drawn by SS	checked by APH	approved by
scale 1:100	size A3	date 26/10/16
job number	drawing number	revision

DR.111.0 101

