

line of pavement

reinstate railings  
and gates

cycle storage  
2 cycles

refuse and  
recycling

93

91

85

EXISTING D1 USE RETAINED  
NOT PART OF CURRENT APPLICATION

Revisions

# 4orm

1-5 Offord Street London N1 1DH

studio@4orm.co.uk  
www.4orm.co.uk



Project  
87-89 Prince Of Wales Road  
London

Drawing Title  
Proposed Plans  
Lower Ground


Drawing Status  
planning

Date	Scale @ A3	Drawn
November 16	1:100	RH

Drawing Number  
4043-P.103

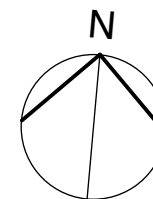 

line of pavement

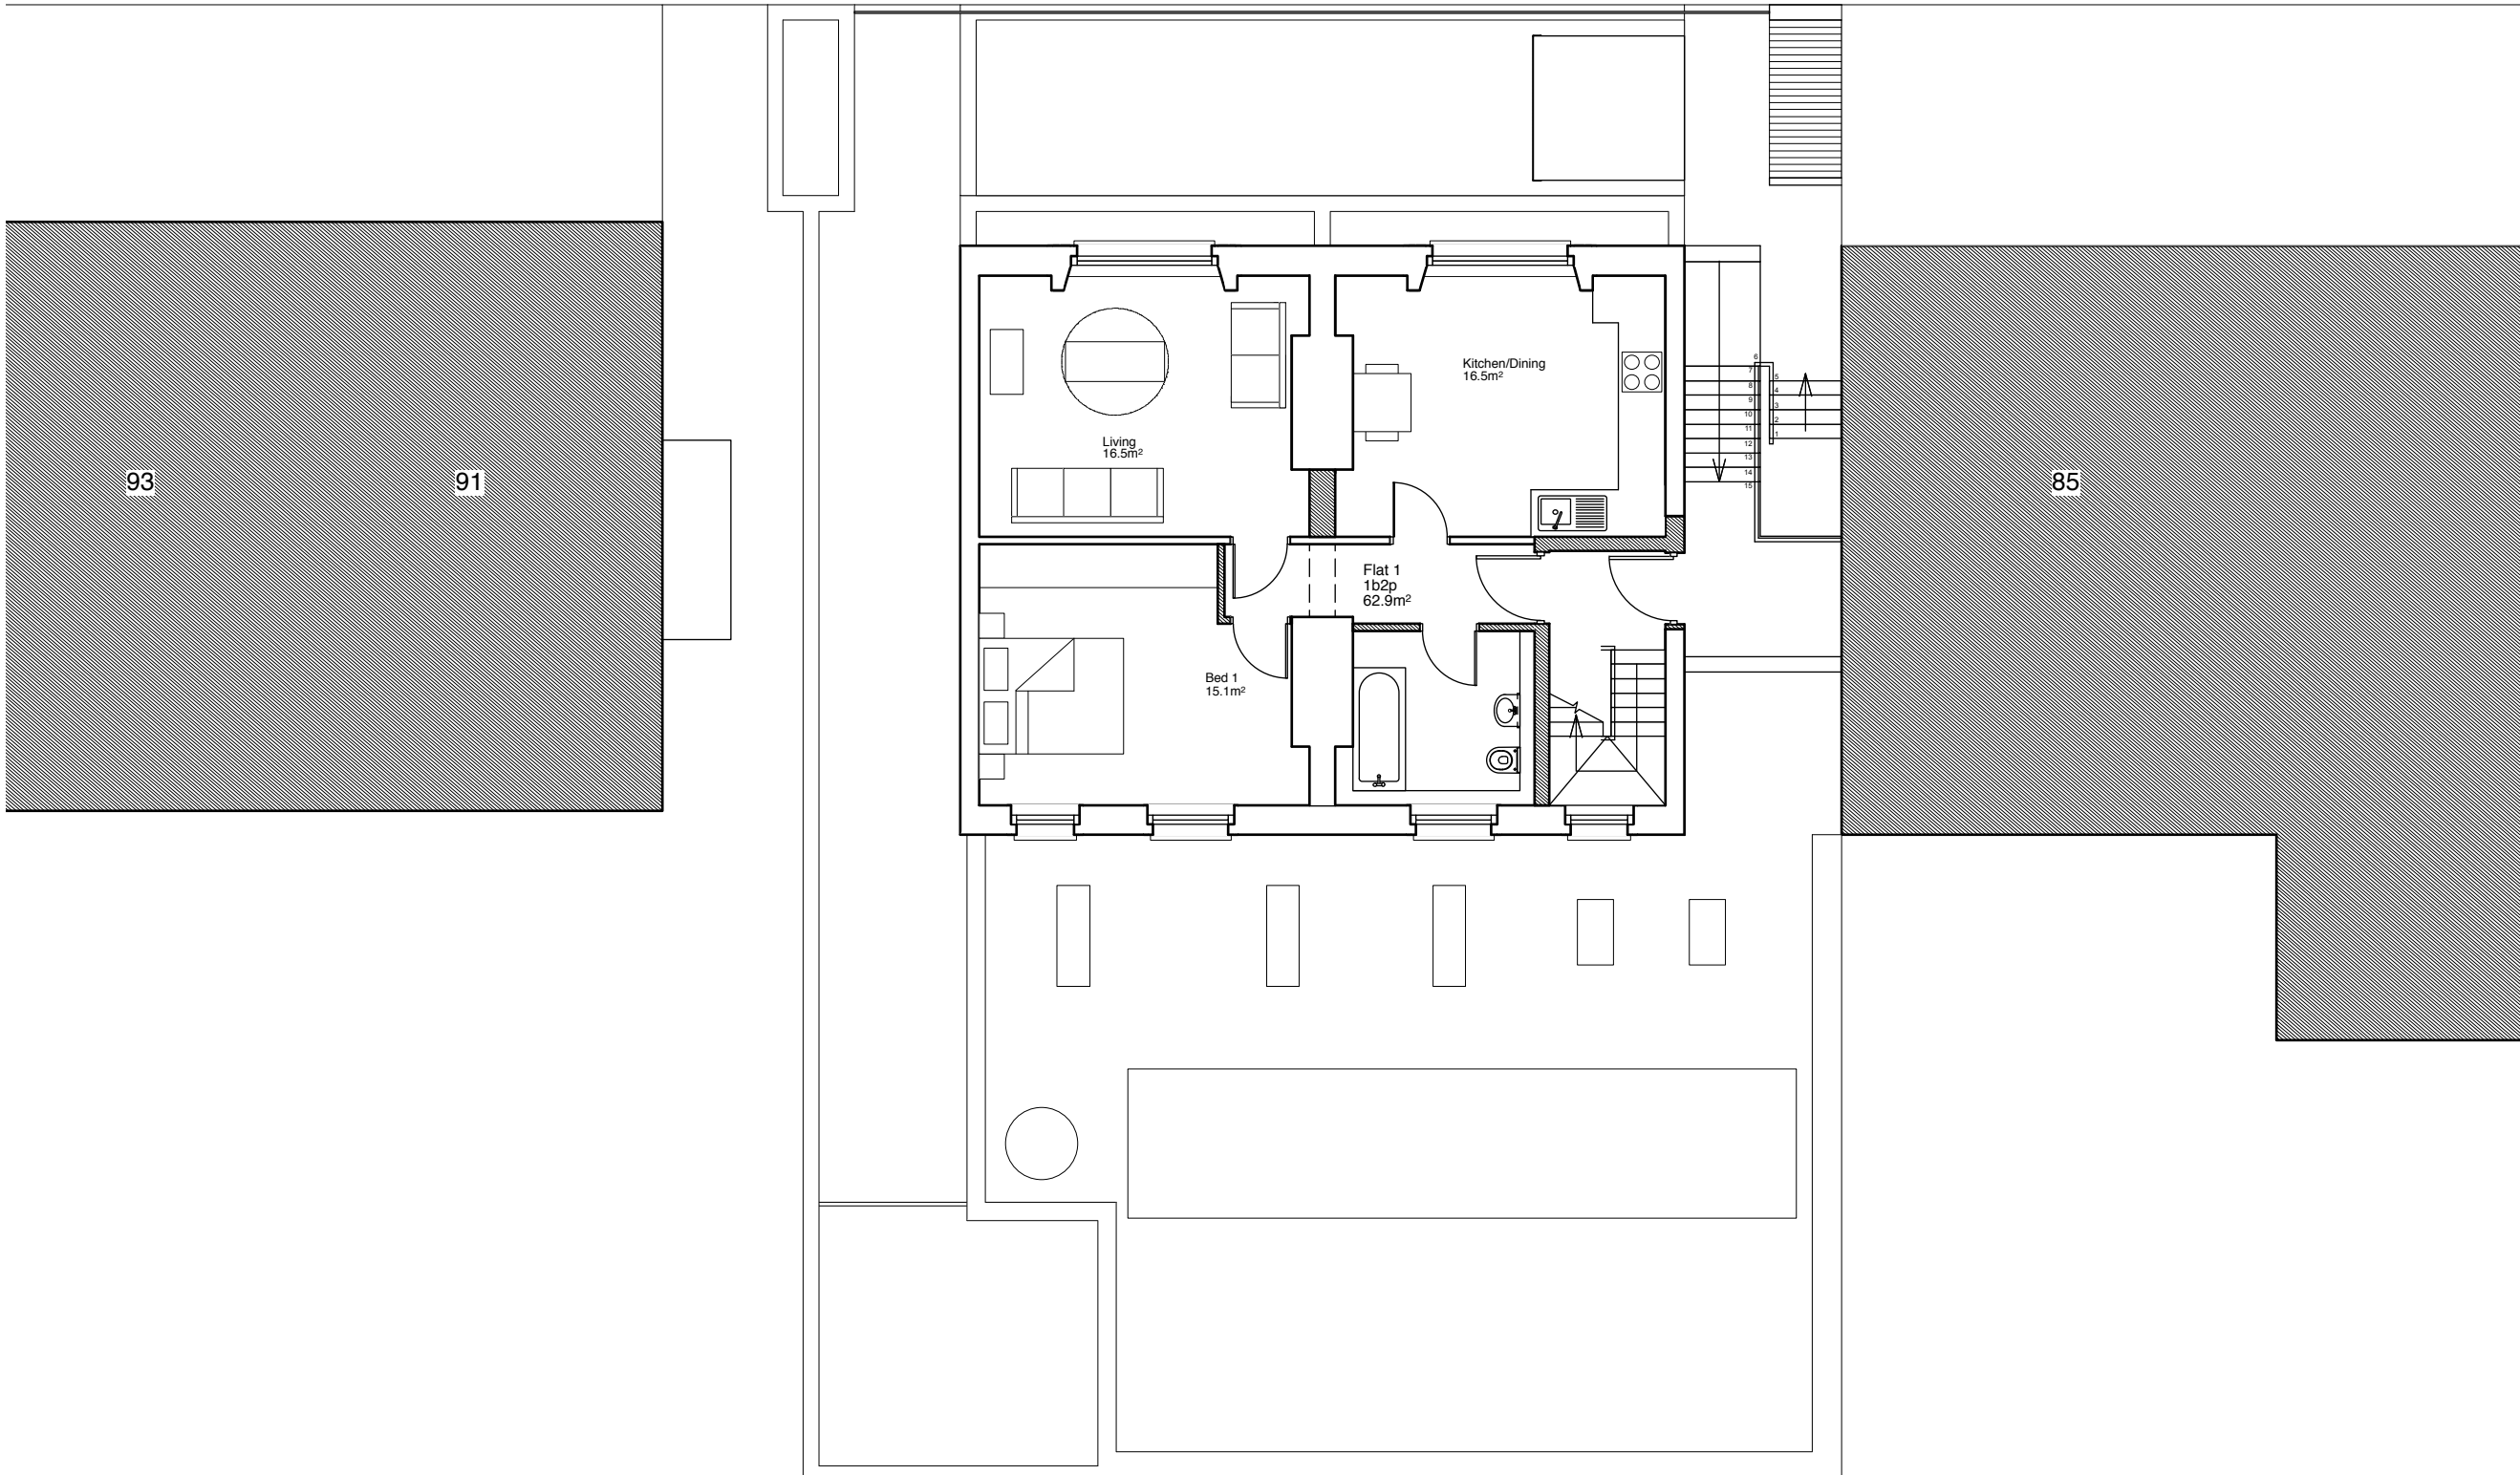

Revisions

# 4orm

1-5 Offord Street London N1 1DH

studio@4orm.co.uk  
www.4orm.co.uk



Project  
87-89 Prince Of Wales Road  
London


Drawing Title  
Proposed Plans  
Upper Ground

Drawing Status  
planning


Date	Scale @ A3	Drawn
November 16	1:100	RH

Drawing Number  
4043-P.104

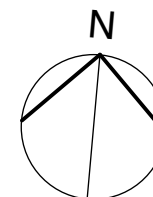
 


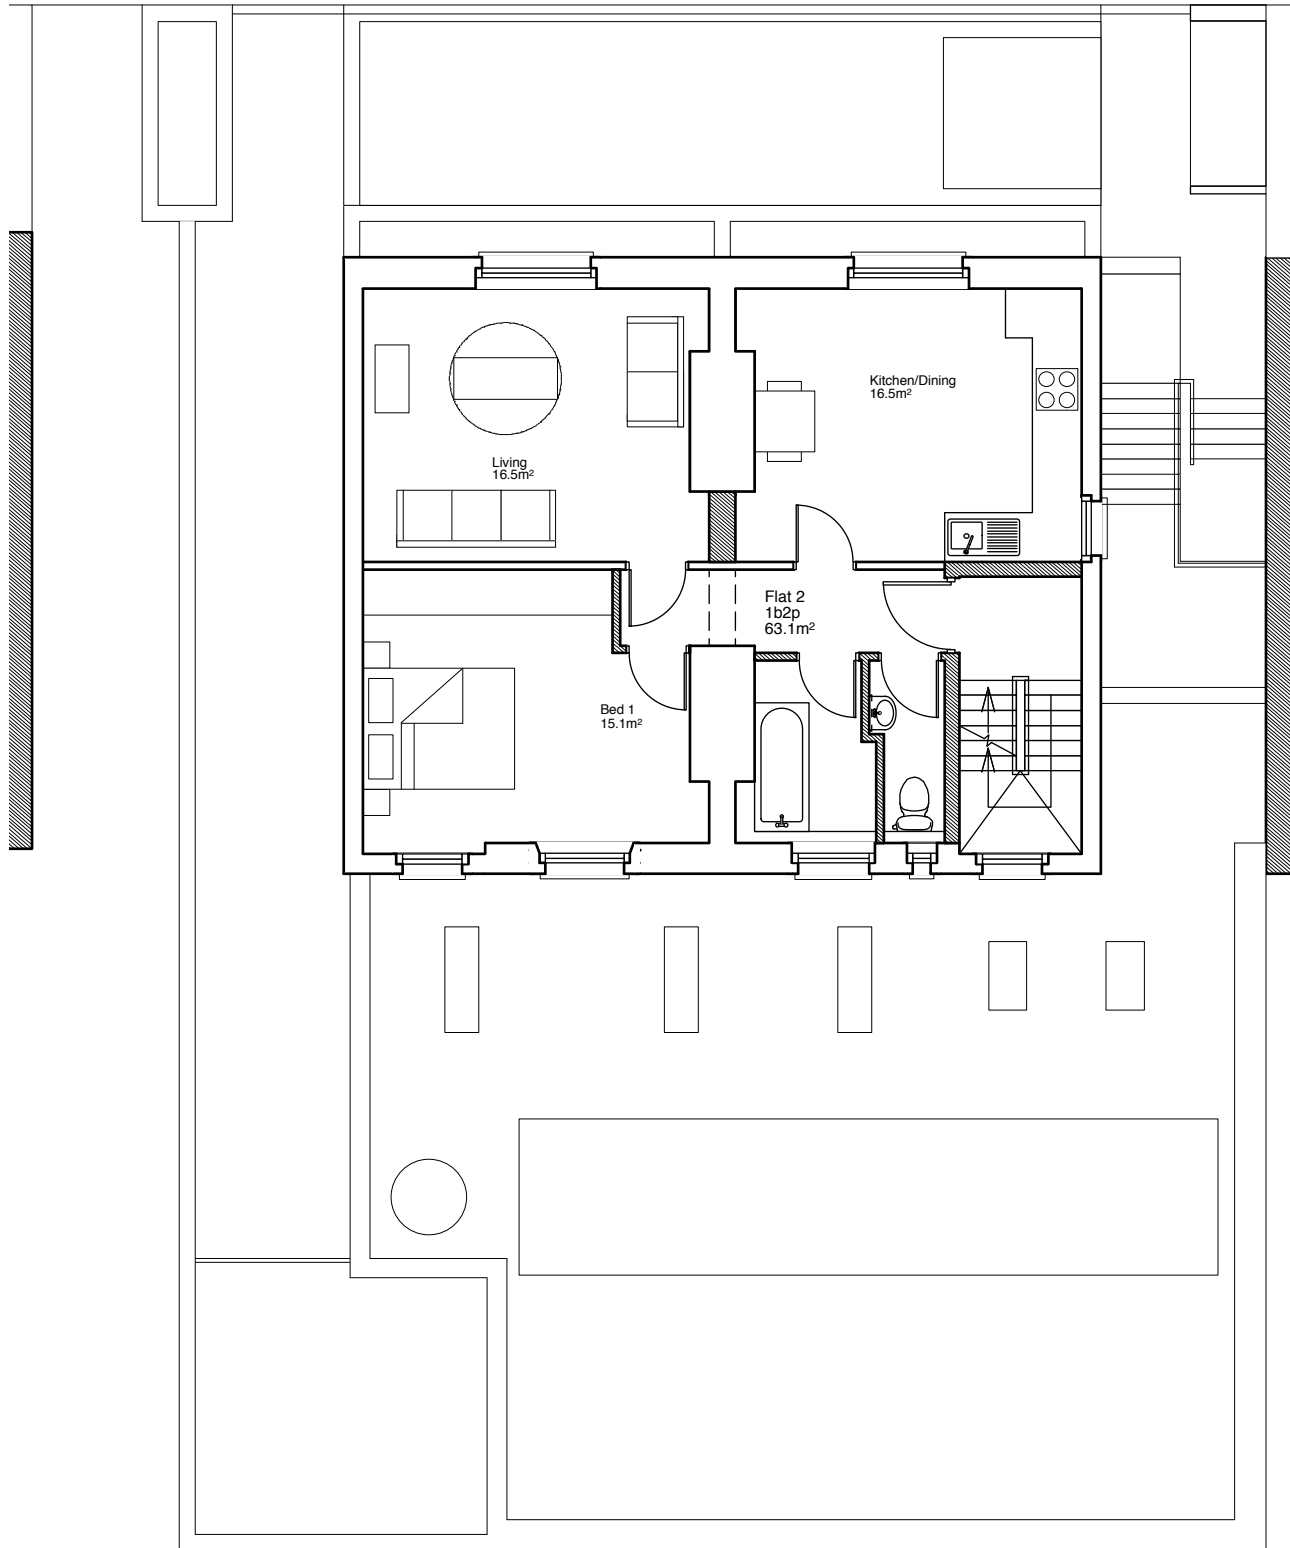

First Floor

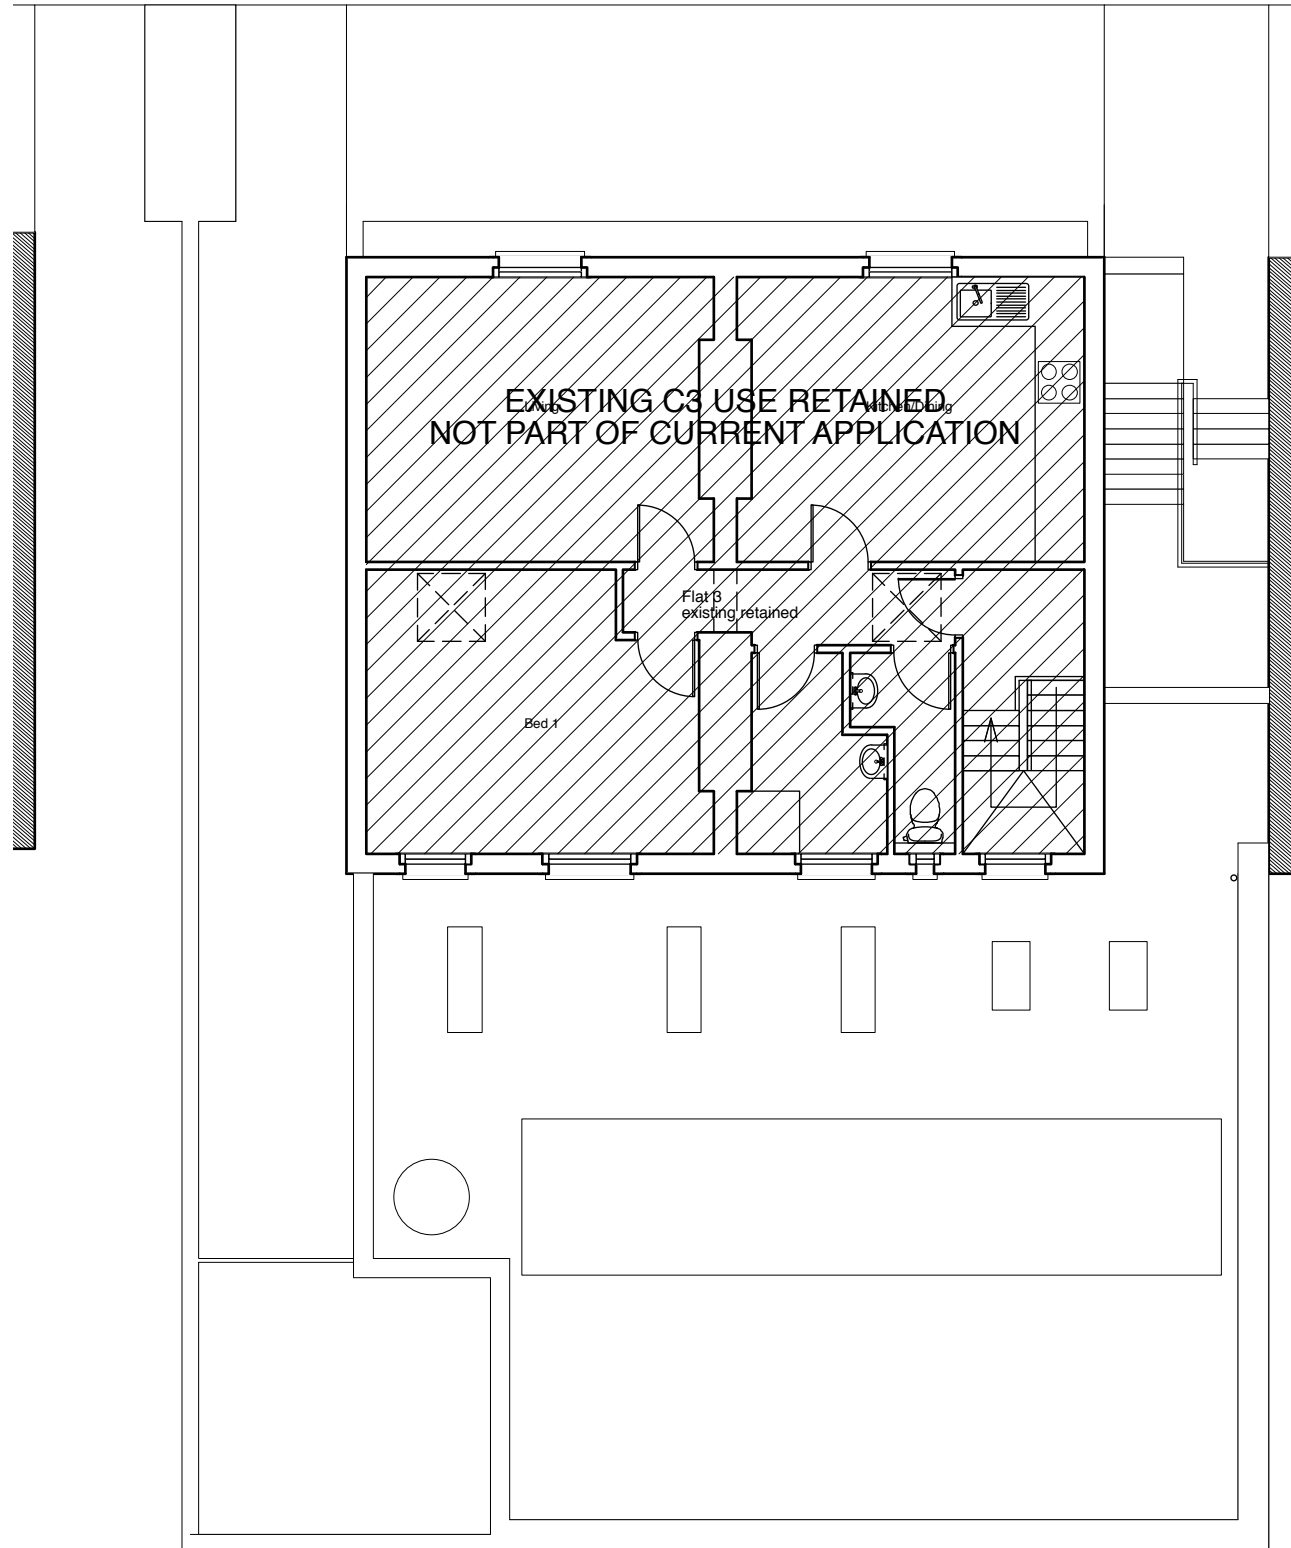

Second Floor

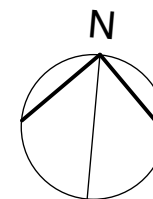 

Revisions

**4orm**

1-5 Offord Street London N1 1DH

studio@4orm.co.uk  
www.4orm.co.uk

Project  
87-89 Prince Of Wales Road  
London

Drawing Title  
Proposed Plans  
First & Second

Drawing Status  
planning

Date	Scale @ A3	Drawn
November 16	1:100	RH

Drawing Number  
4043-P.105

Do not scale from this drawing.  
 Dimensions are to be verified on site prior to  
 construction.  
 Notes



window openings adjusted

91 Prince of Wales Road

85 Prince of Wales Road



South Elevation (facing play area)

metal railings on low brick wall

85 Prince of Wales Road

91 Prince of Wales Road

North Elevation (to Prince of Wales Road)



Revisions

**4orm**

1-5 Offord Street London N1 1DH  
 studio@4orm.co.uk  
 www.4orm.co.uk

Project  
 87-89 Prince Of Wales Road  
 London

Drawing Title  
 Proposed Elevations  
 North & South


Drawing Status  
 planning

Date	Scale @ A3	Drawn
November 16	1:100	RH

Drawing Number  
**4043-P.110**

Do not scale from this drawing.  
Dimensions are to be verified on site prior to  
construction.

Notes

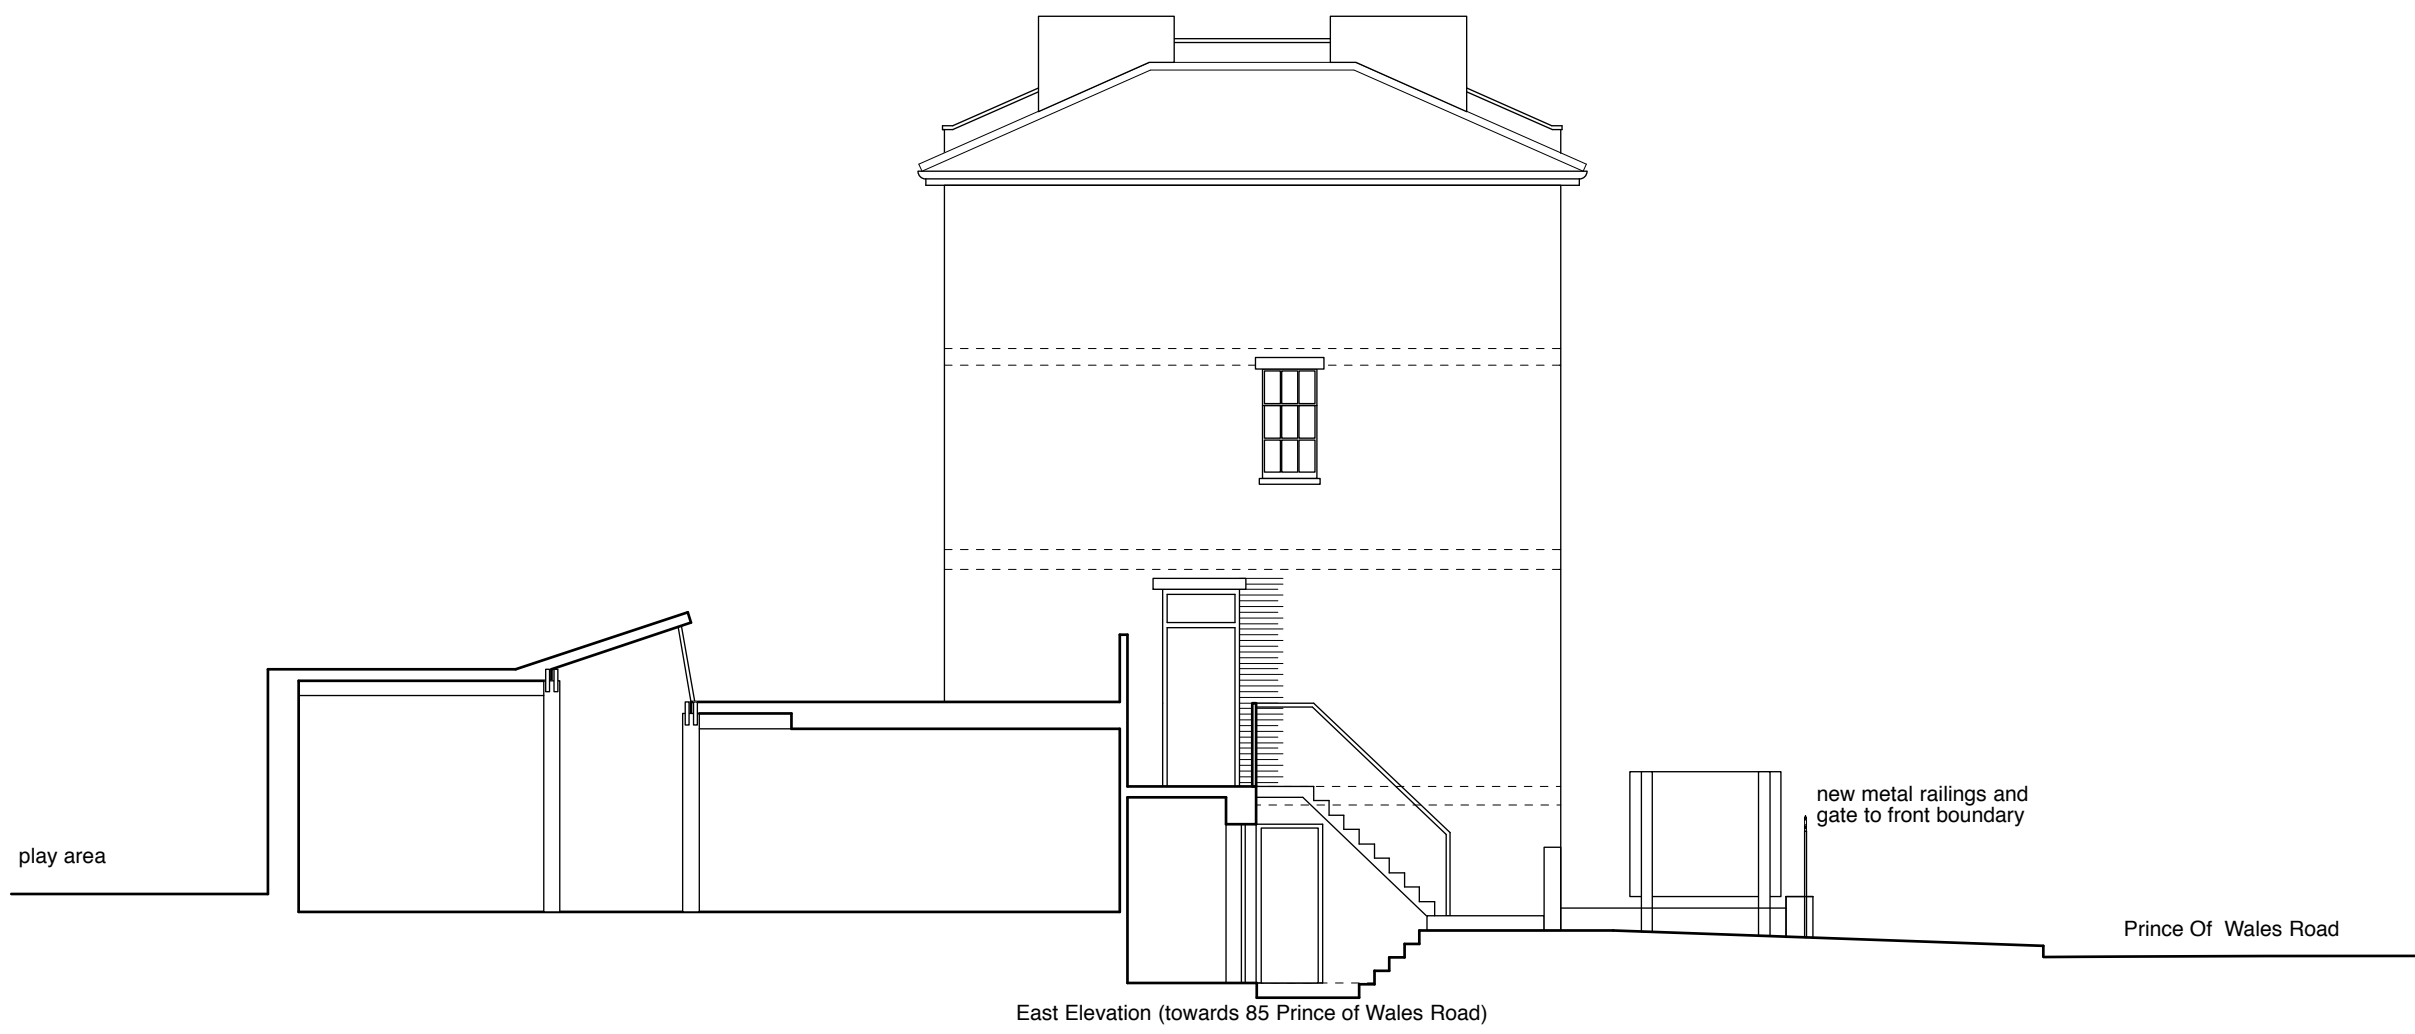

Revisions

# 4orm

1-5 Offord Street London N1 1DH  
studio@4orm.co.uk  
www.4orm.co.uk

Project  
87-89 Prince Of Wales Road  
London

Drawing Title  
Proposed East Elevations

Drawing Status  
planning

Date	Scale @ A3	Drawn
November 16	1:100	RH

Drawing Number  
4043-P.111

