


line of pavement

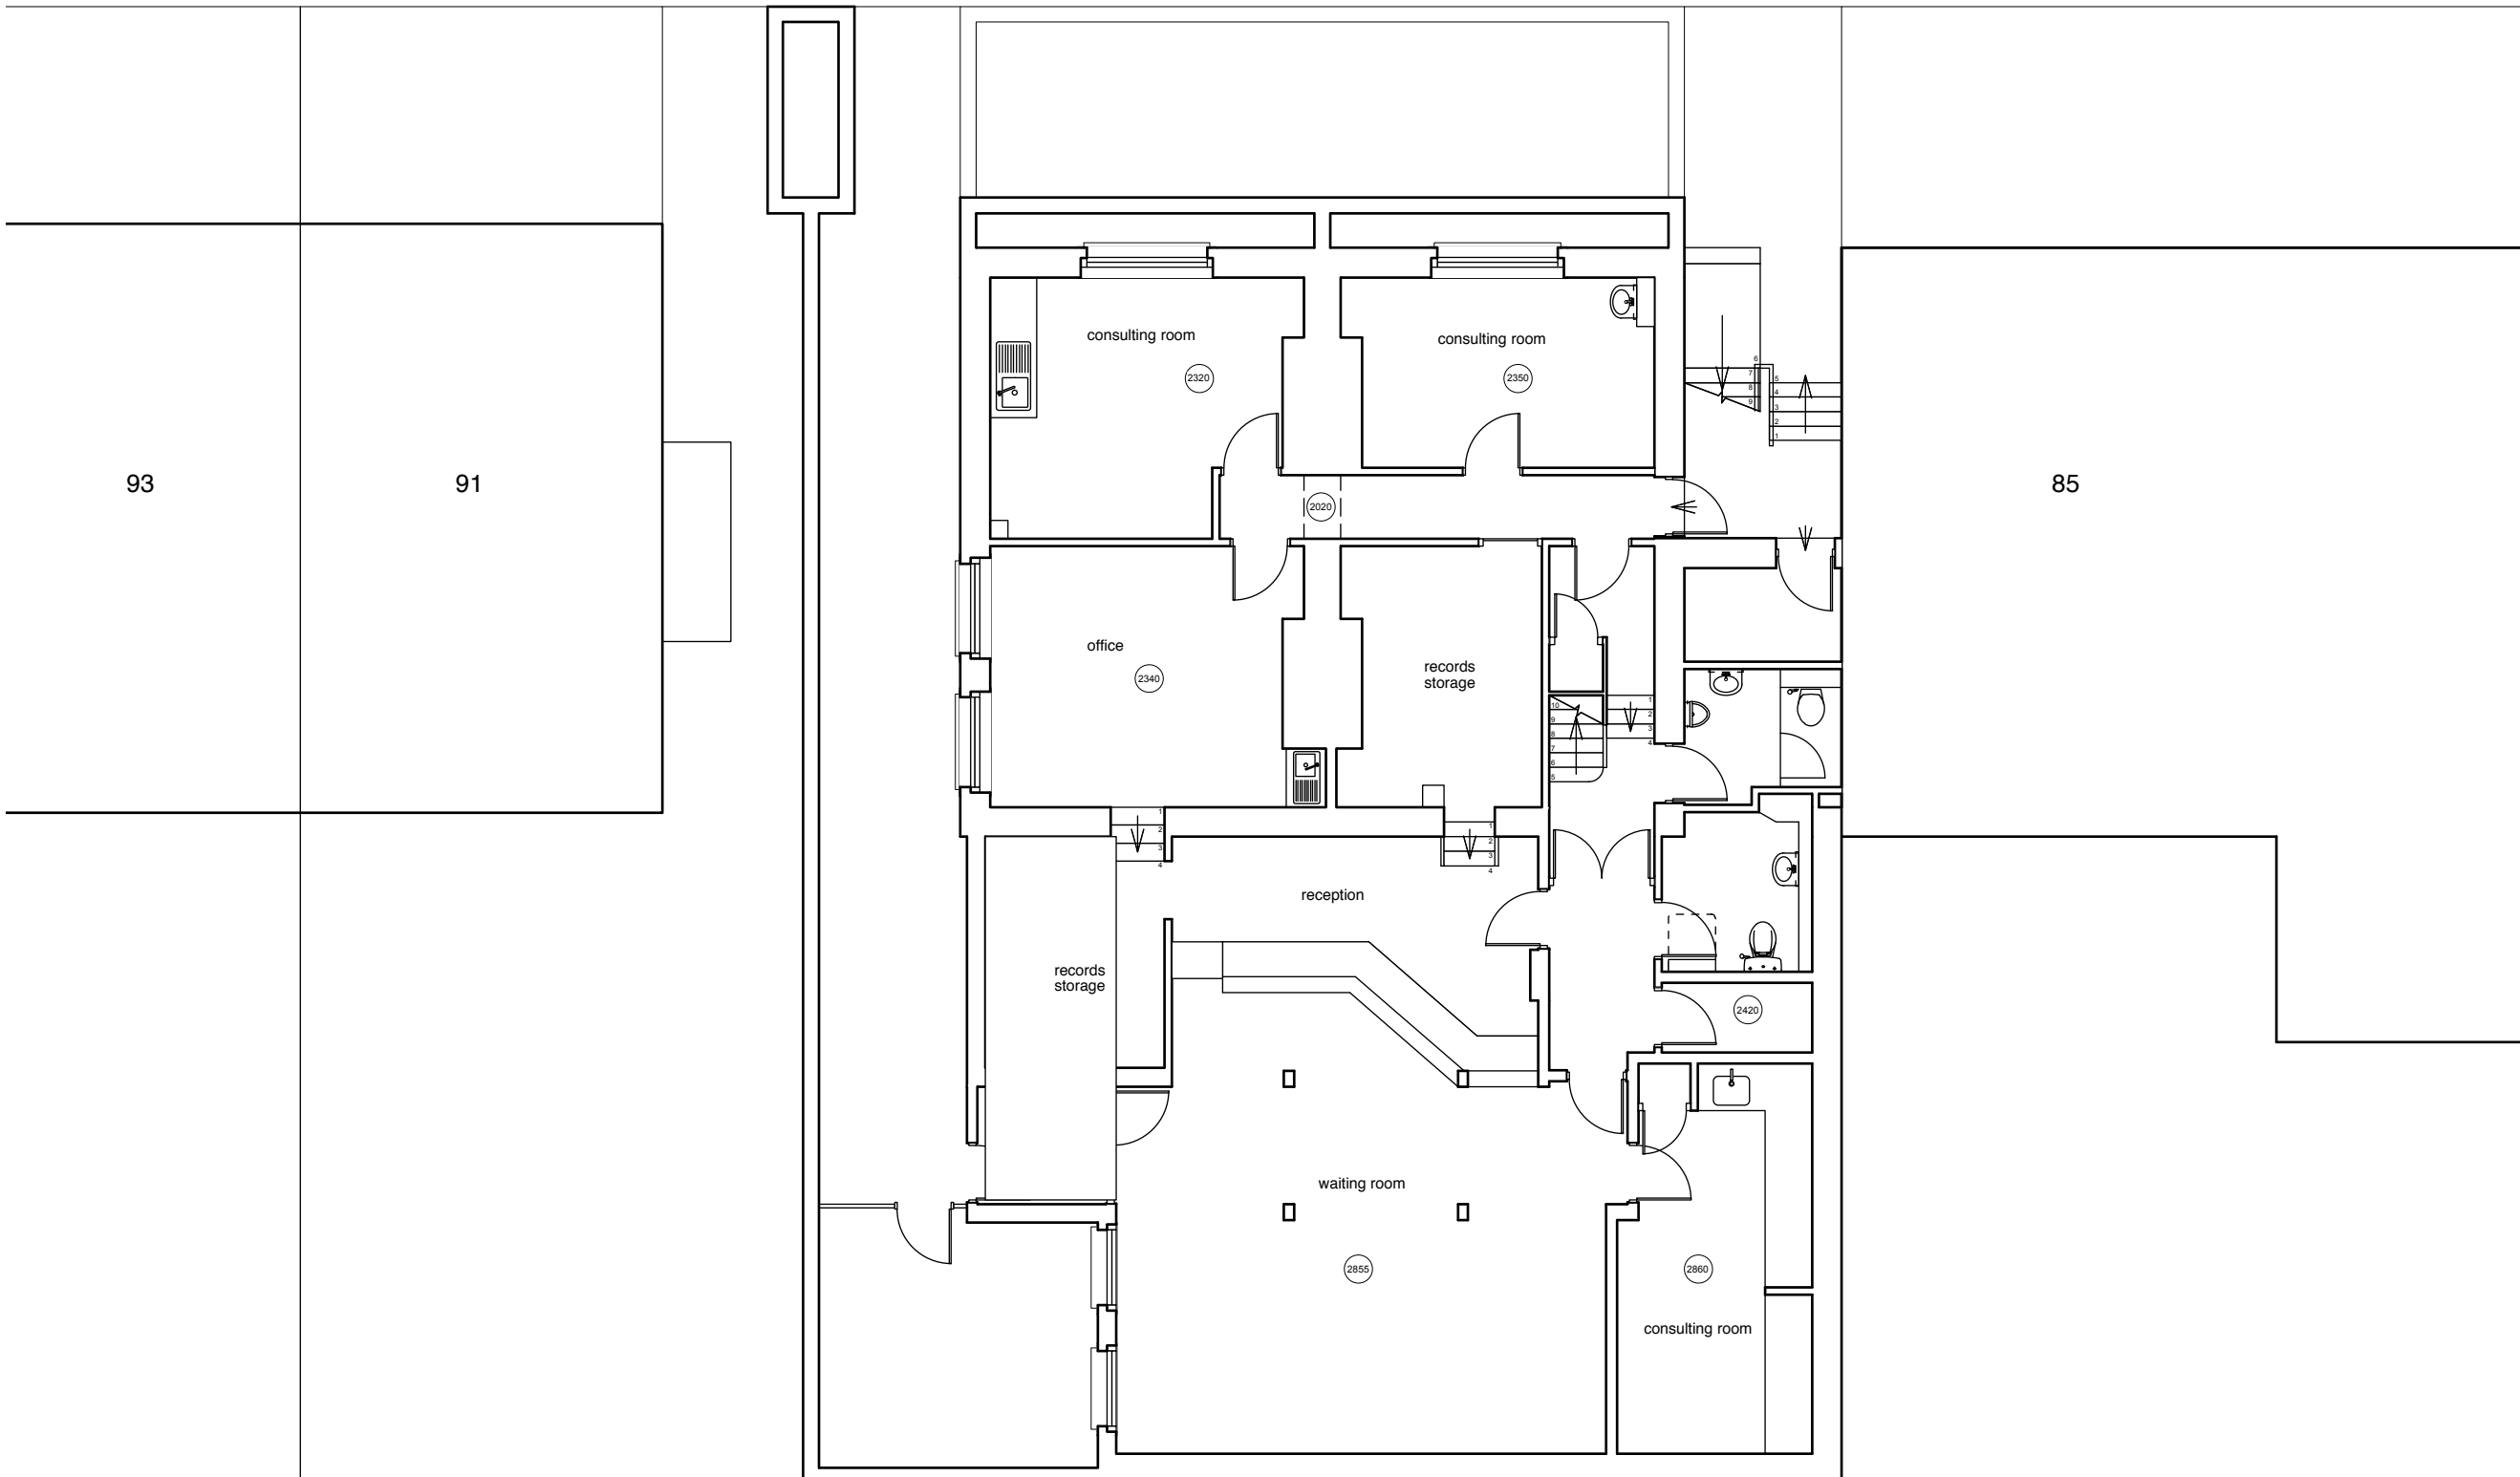

Revisions

4orm

1-5 Offord Street London N1 1DH

studio@4orm.co.uk
www.4orm.co.uk



Project
87-89 Prince Of Wales Road
London

Drawing Title
Existing Plans
Lower Ground


Drawing Status
planning

| Date | Scale @ A3 | Drawn |
|-------------|------------|-------|
| November 16 | 1:100 | RH |

Drawing Number
4043-X.103

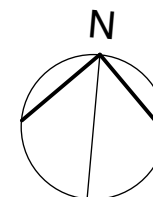 

line of pavement

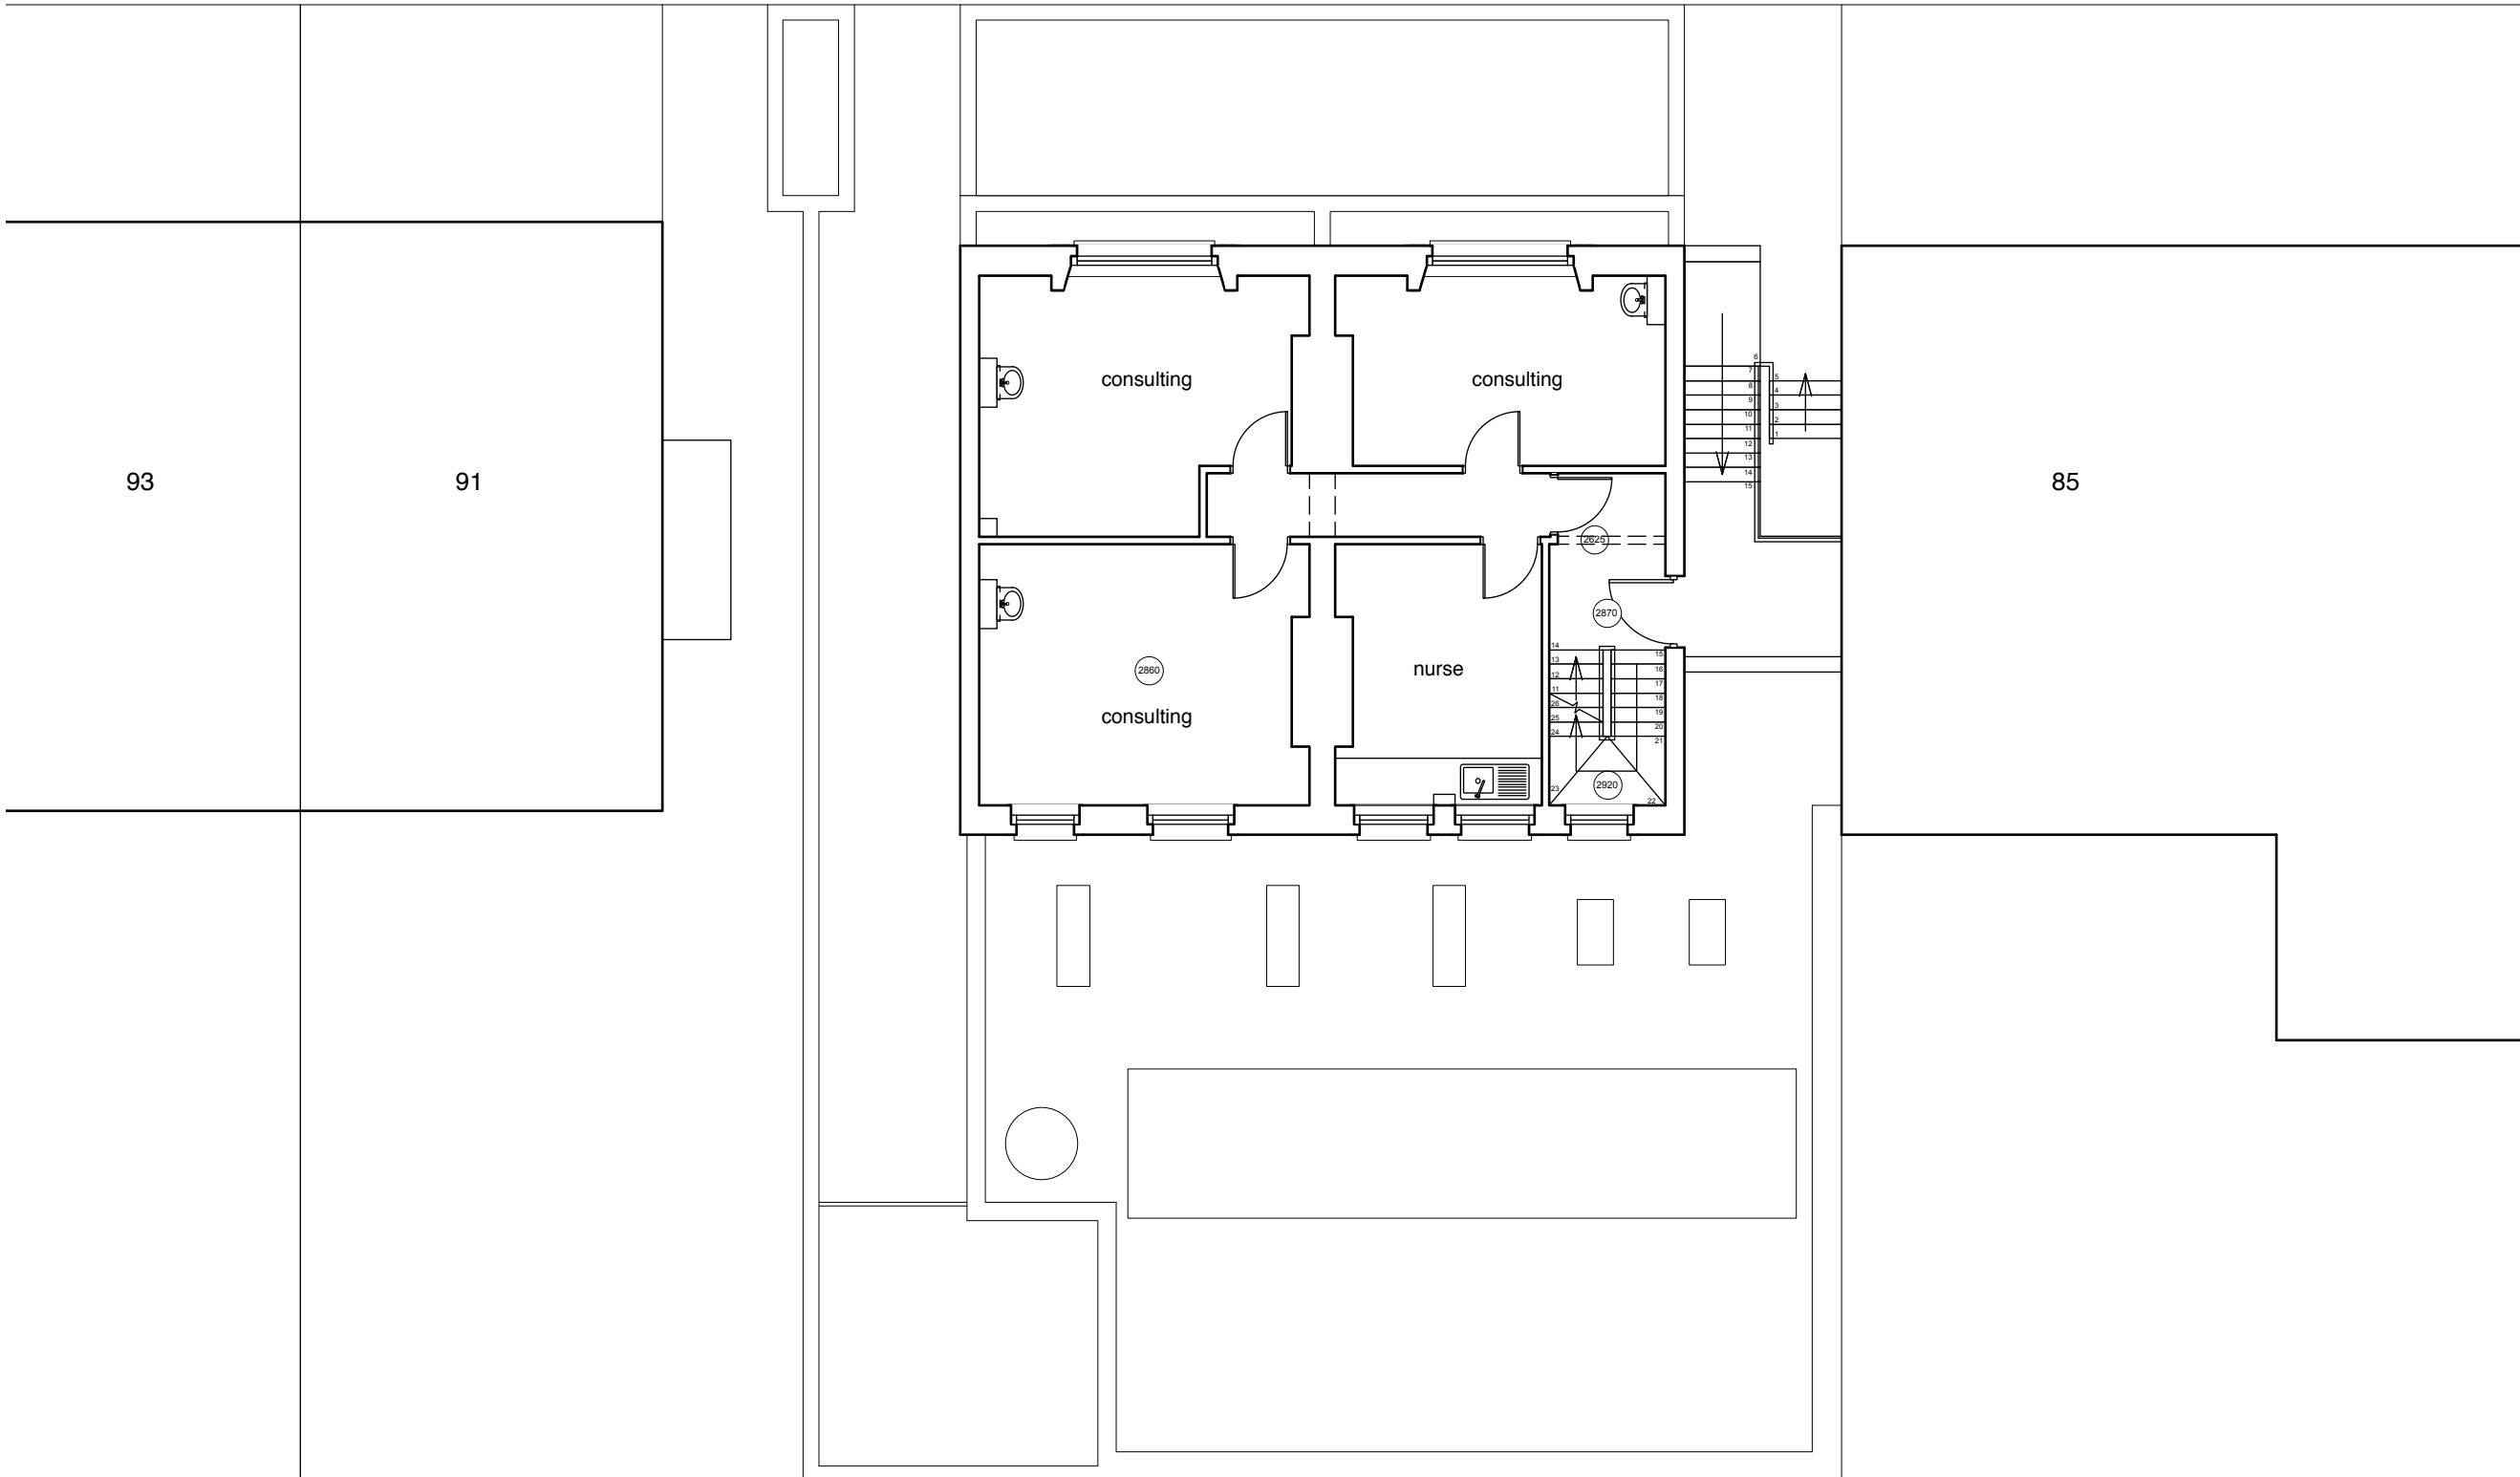

Revisions

4orm

1-5 Offord Street London N1 1DH

studio@4orm.co.uk
www.4orm.co.uk



Project
87-89 Prince Of Wales Road
London


Drawing Title
Existing Plans
Upper Ground

Drawing Status
planning

| Date | Scale @ A3 | Drawn |
|-------------|------------|-------|
| November 16 | 1:100 | RH |

Drawing Number
4043-X.104

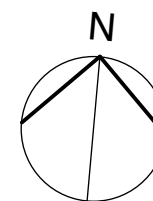
 


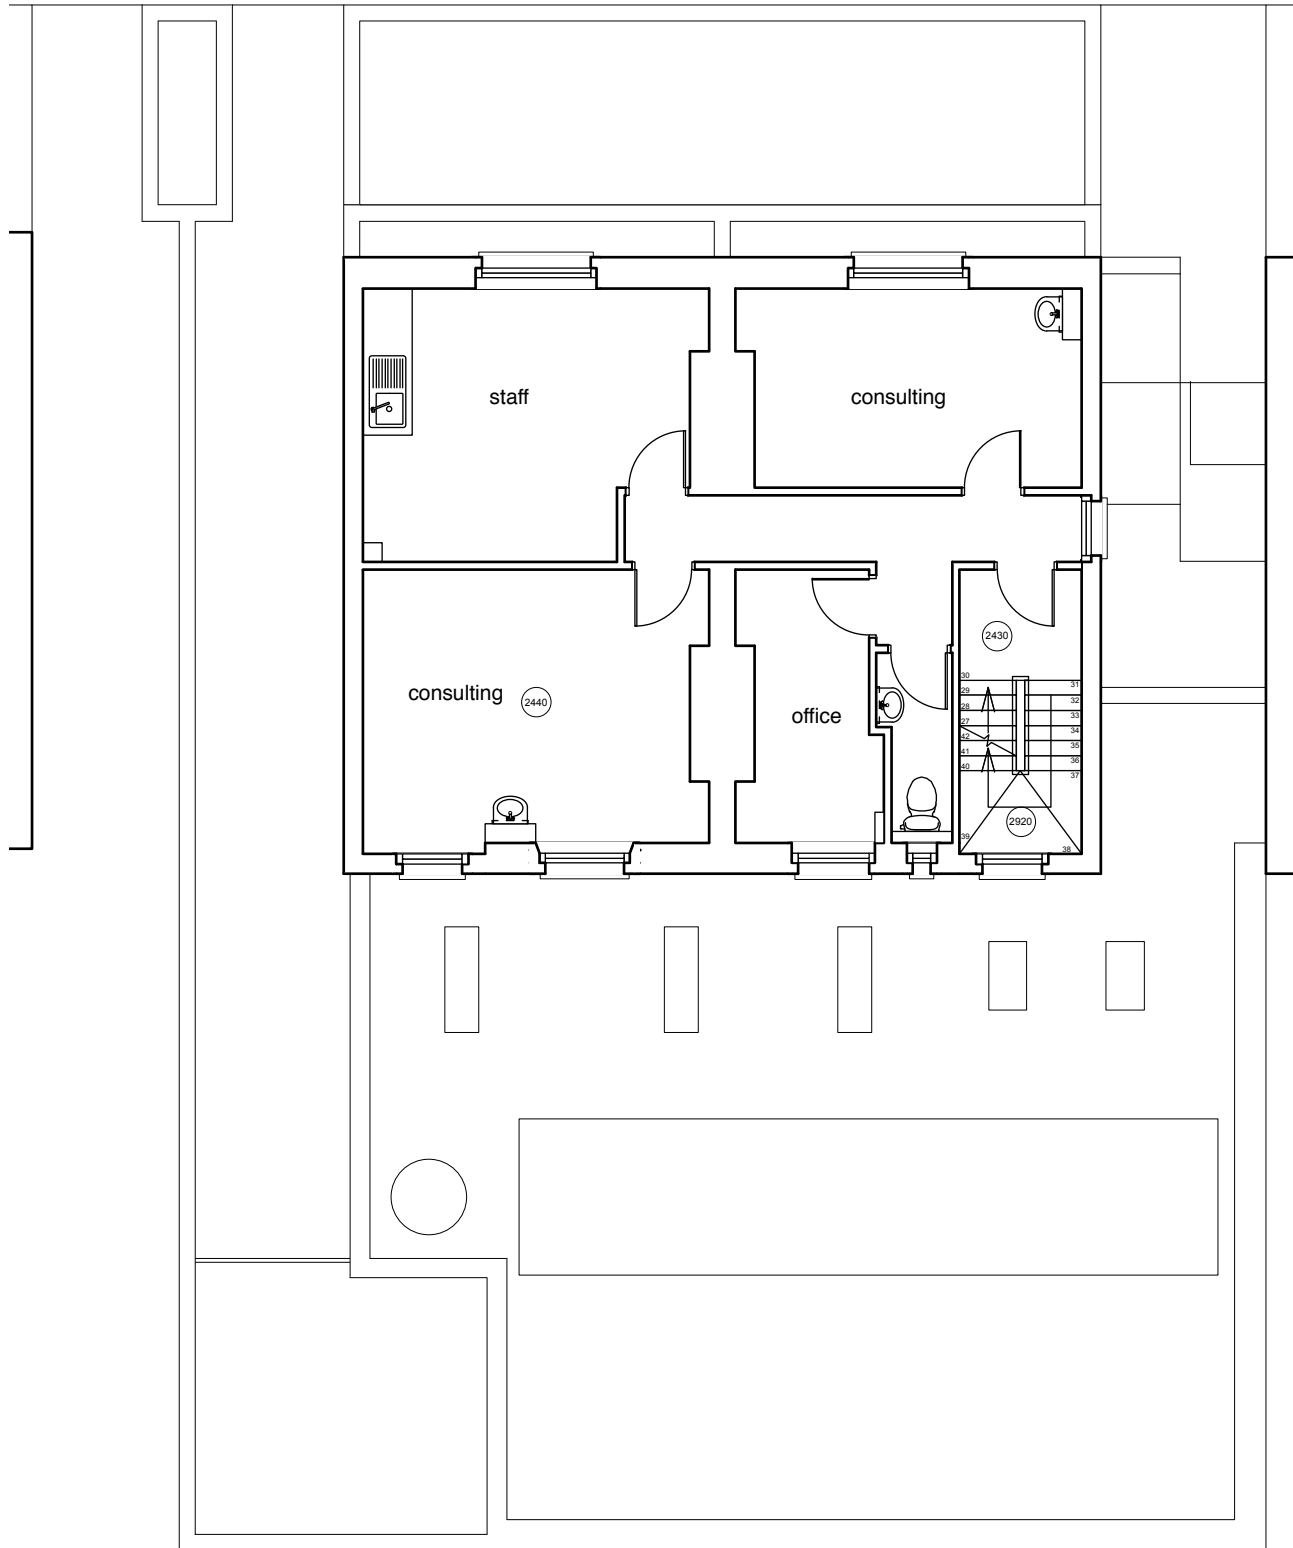

First Floor



Second Floor

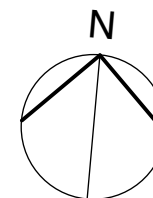 

Revisions

4orm

1-5 Offord Street London N1 1DH

studio@4orm.co.uk
www.4orm.co.uk

Project
87-89 Prince Of Wales Road
London

Drawing Title
Existing Plans
First & Second

Drawing Status
planning

| Date | Scale @ A3 | Drawn |
|-------------|------------|-------|
| November 16 | 1:100 | RH |

Drawing Number
4043-X.105

Do not scale from this drawing.
Dimensions are to be verified on site prior to
construction.

Notes



91 Prince of Wales Road

85 Prince of Wales Road

South Elevation (towards play area)



85 Prince of Wales Road

91 Prince of Wales Road

North Elevation (to Prince of Wales Road)



Revisions

4orm

1-5 Offord Street London N1 1DH

studio@4orm.co.uk
www.4orm.co.uk

Project
87-89 Prince Of Wales Road
London

Drawing Title
Existing Elevations
North & South


Drawing Status
planning

| Date | Scale @ A3 | Drawn |
|-------------|------------|-------|
| November 16 | 1:100 | RH |

Drawing Number
4043-X.110

Do not scale from this drawing.
Dimensions are to be verified on site prior to
construction.

Notes

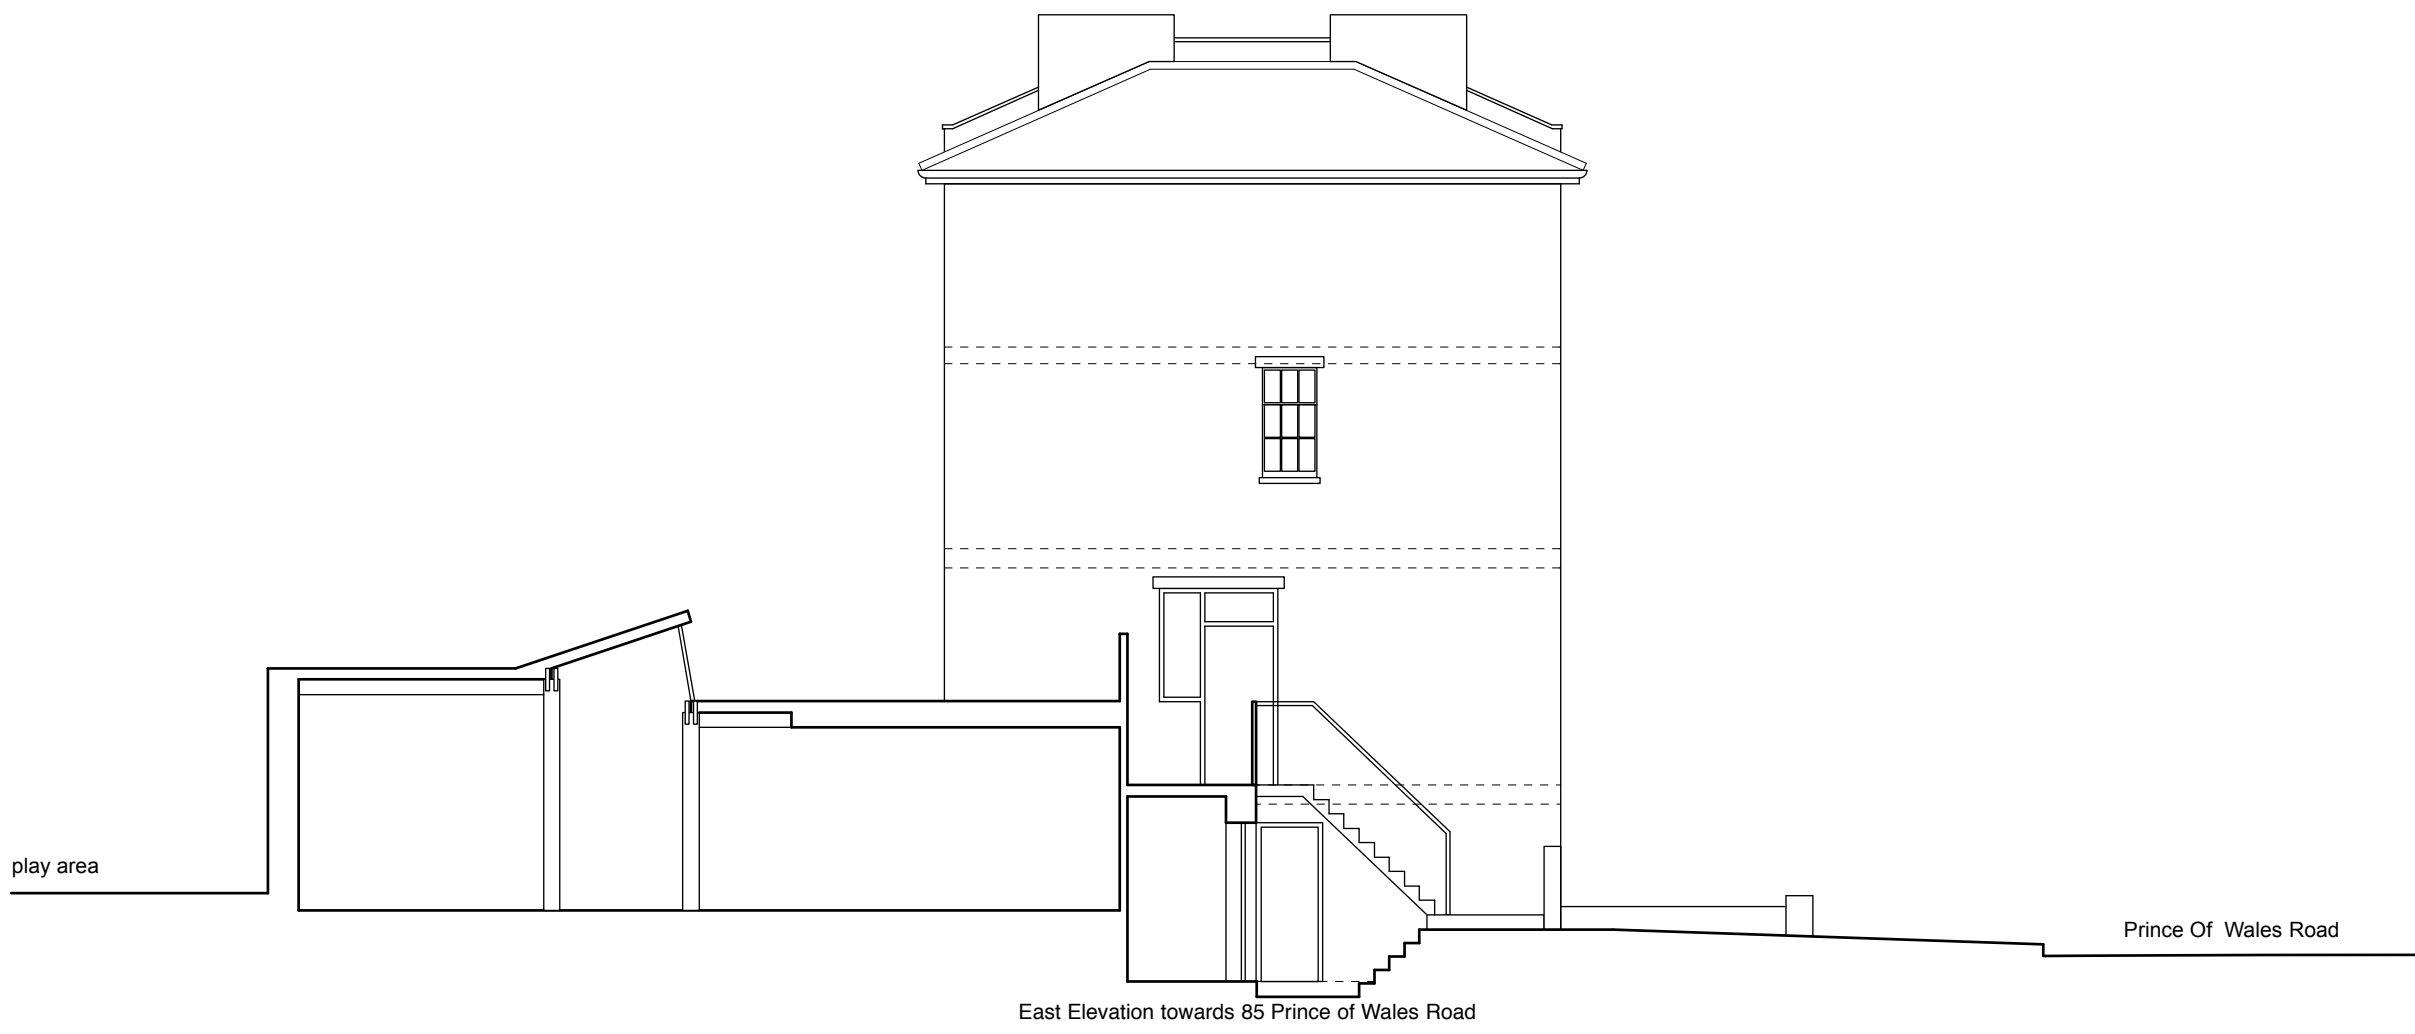

Revisions

4orm

1-5 Offord Street London N1 1DH
studio@4orm.co.uk
www.4orm.co.uk

Project
87-89 Prince Of Wales Road
London

Drawing Title
Existing Elevations
East & West

Drawing Status
planning

| Date | Scale @ A3 | Drawn |
|-------------|------------|-------|
| November 16 | 1:100 | RH |

Drawing Number
4043-X.111

