

█ New walls

- J Detail added to refuse & recycling store
 - H Amendments to flat 3 & front lightwell
 - G Amendments to conservatory
 - F Amendments to extension & conservatory
 - E Annotation added
 - D Cycle store extended, refuse & recycling added
 - C Section line C-C added
 - B Hatch added to new walls
- rev A Layout re-design project

1 Ardwick Road
London
NW2 2BX

client


drawing
PROPOSED
Lower Ground and Ground
Floor Plans

drawn	checked	date
LB	JE	29.03.2016
scale		paper size
1:100	@	A1


drawing no. 7852 / 21 J

MDC METROPOLITAN DEVELOPMENT CONSULTANCY

66 Bickenhall Mansions
Bickenhall Street
London W1U 6BS
t: +44(0)207 486 6675
e: info@mdclondon.com
w: www.mdclondon.com

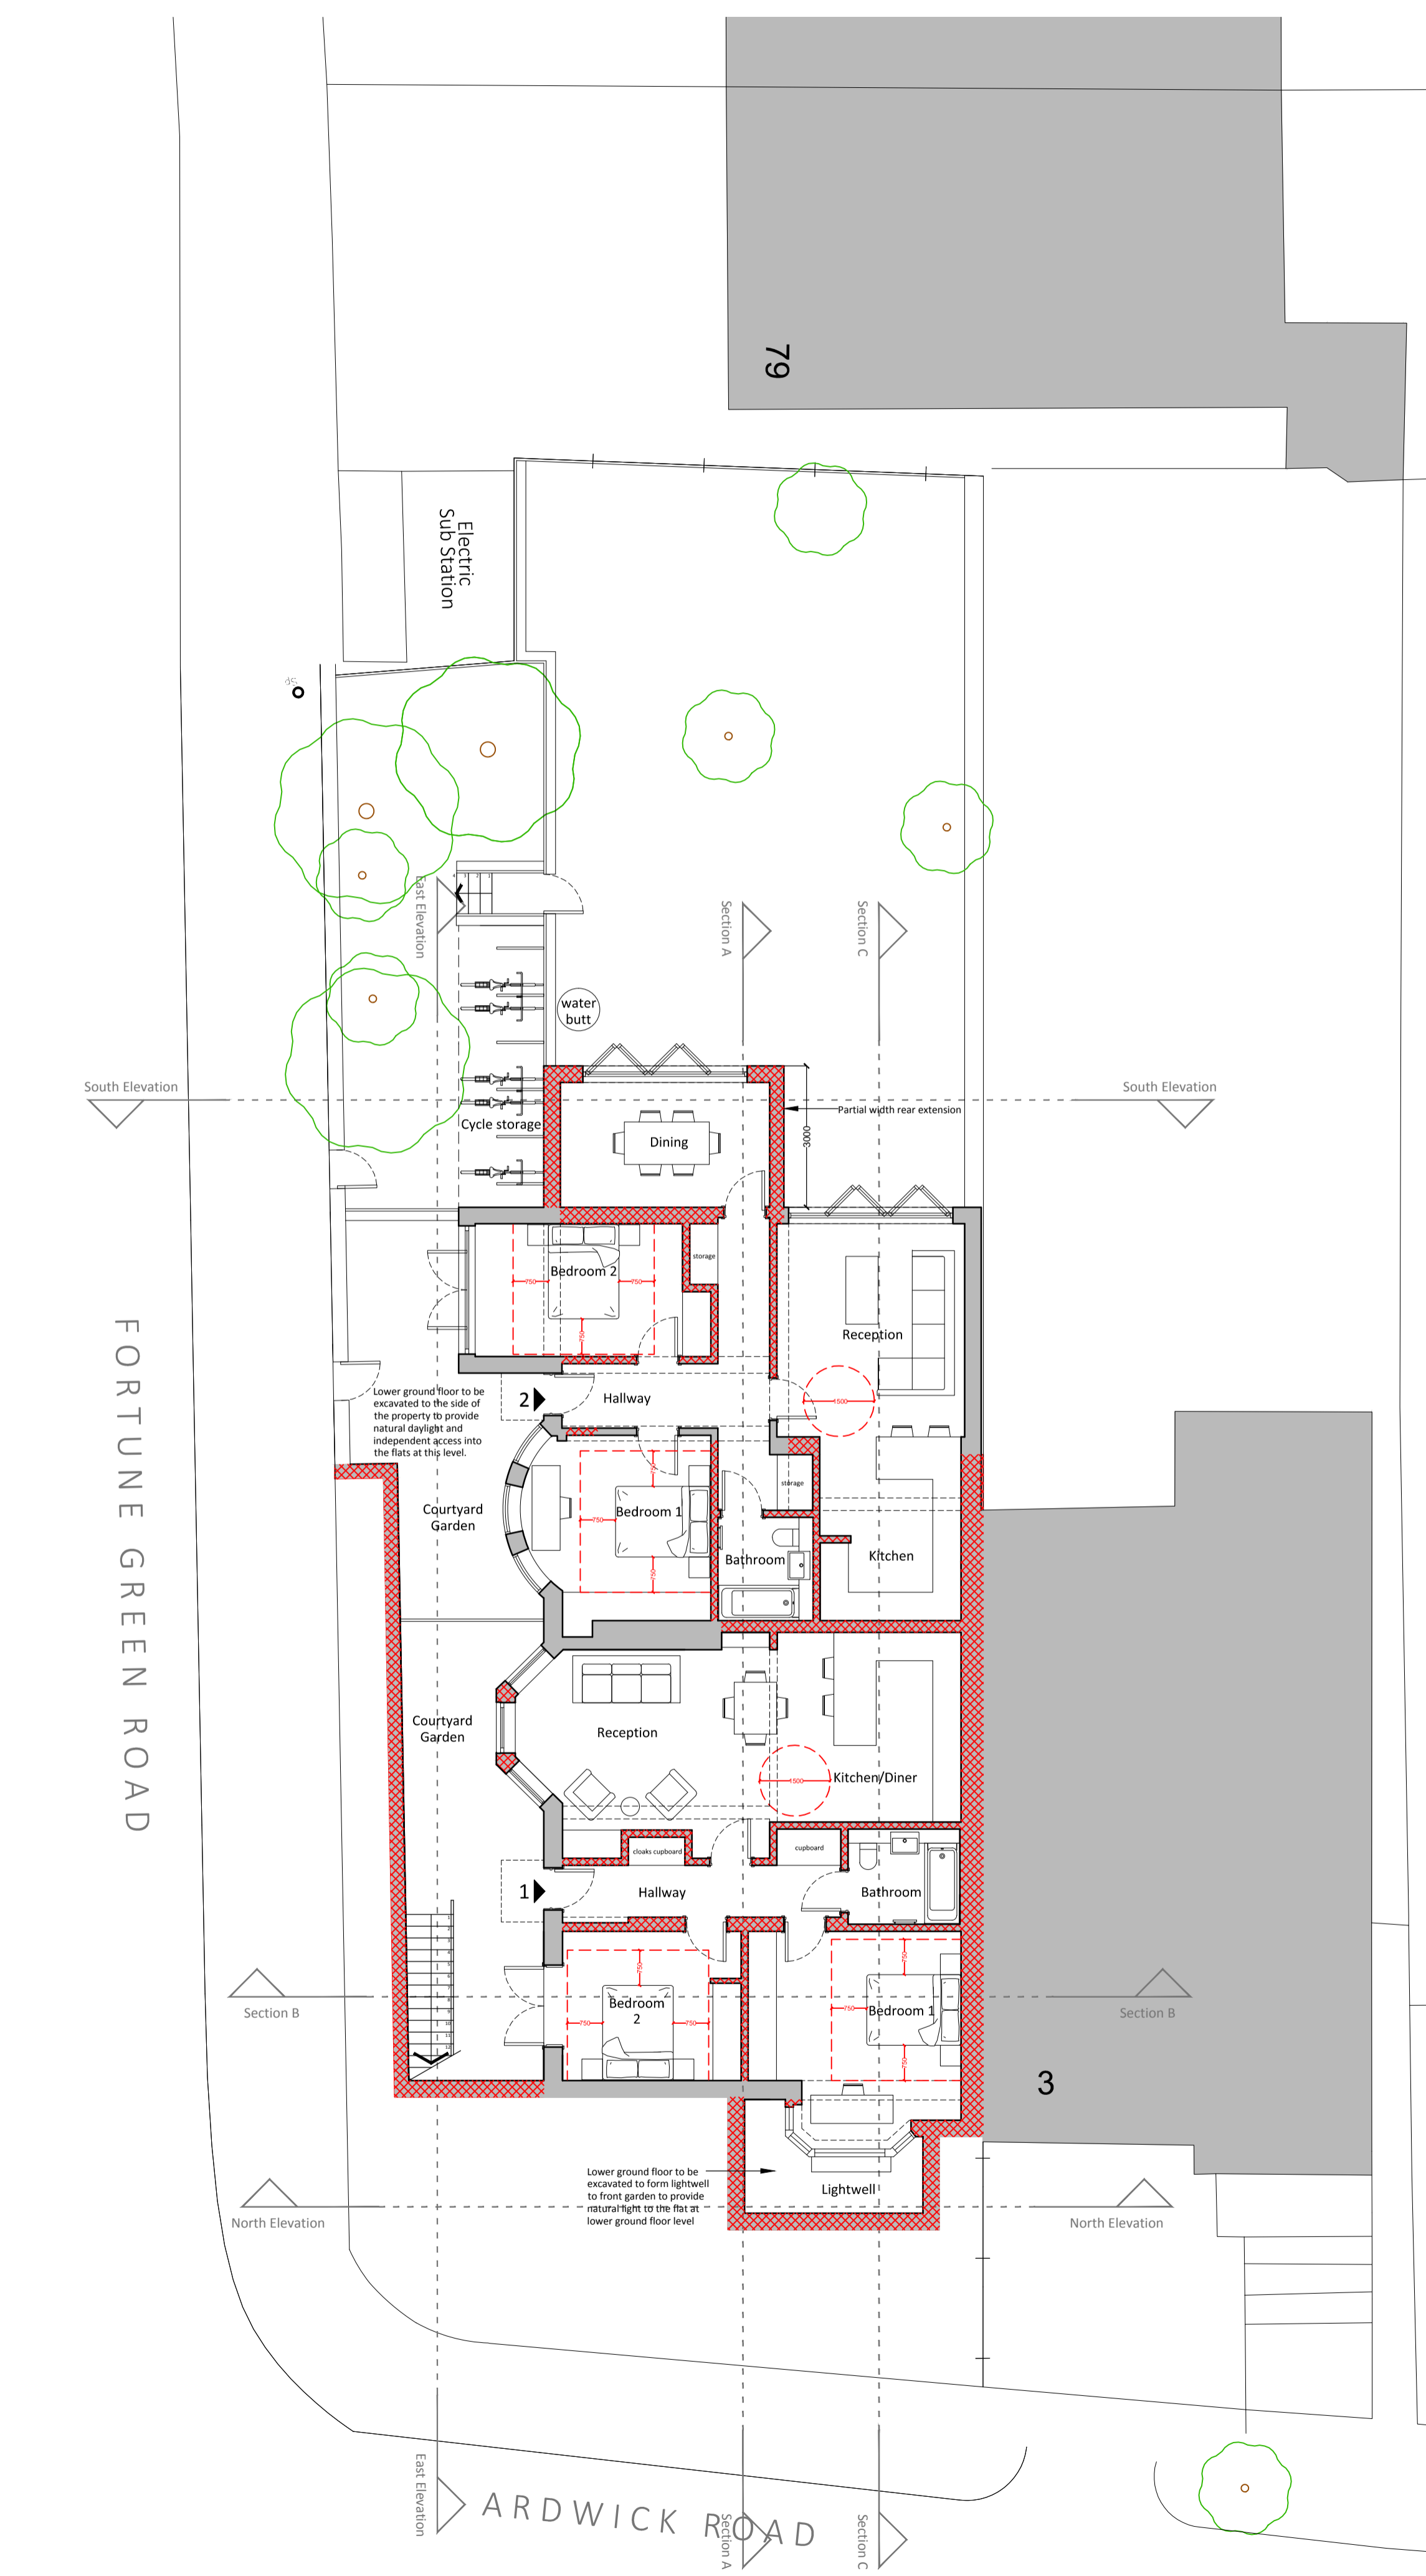

LOWER GROUND FLOOR

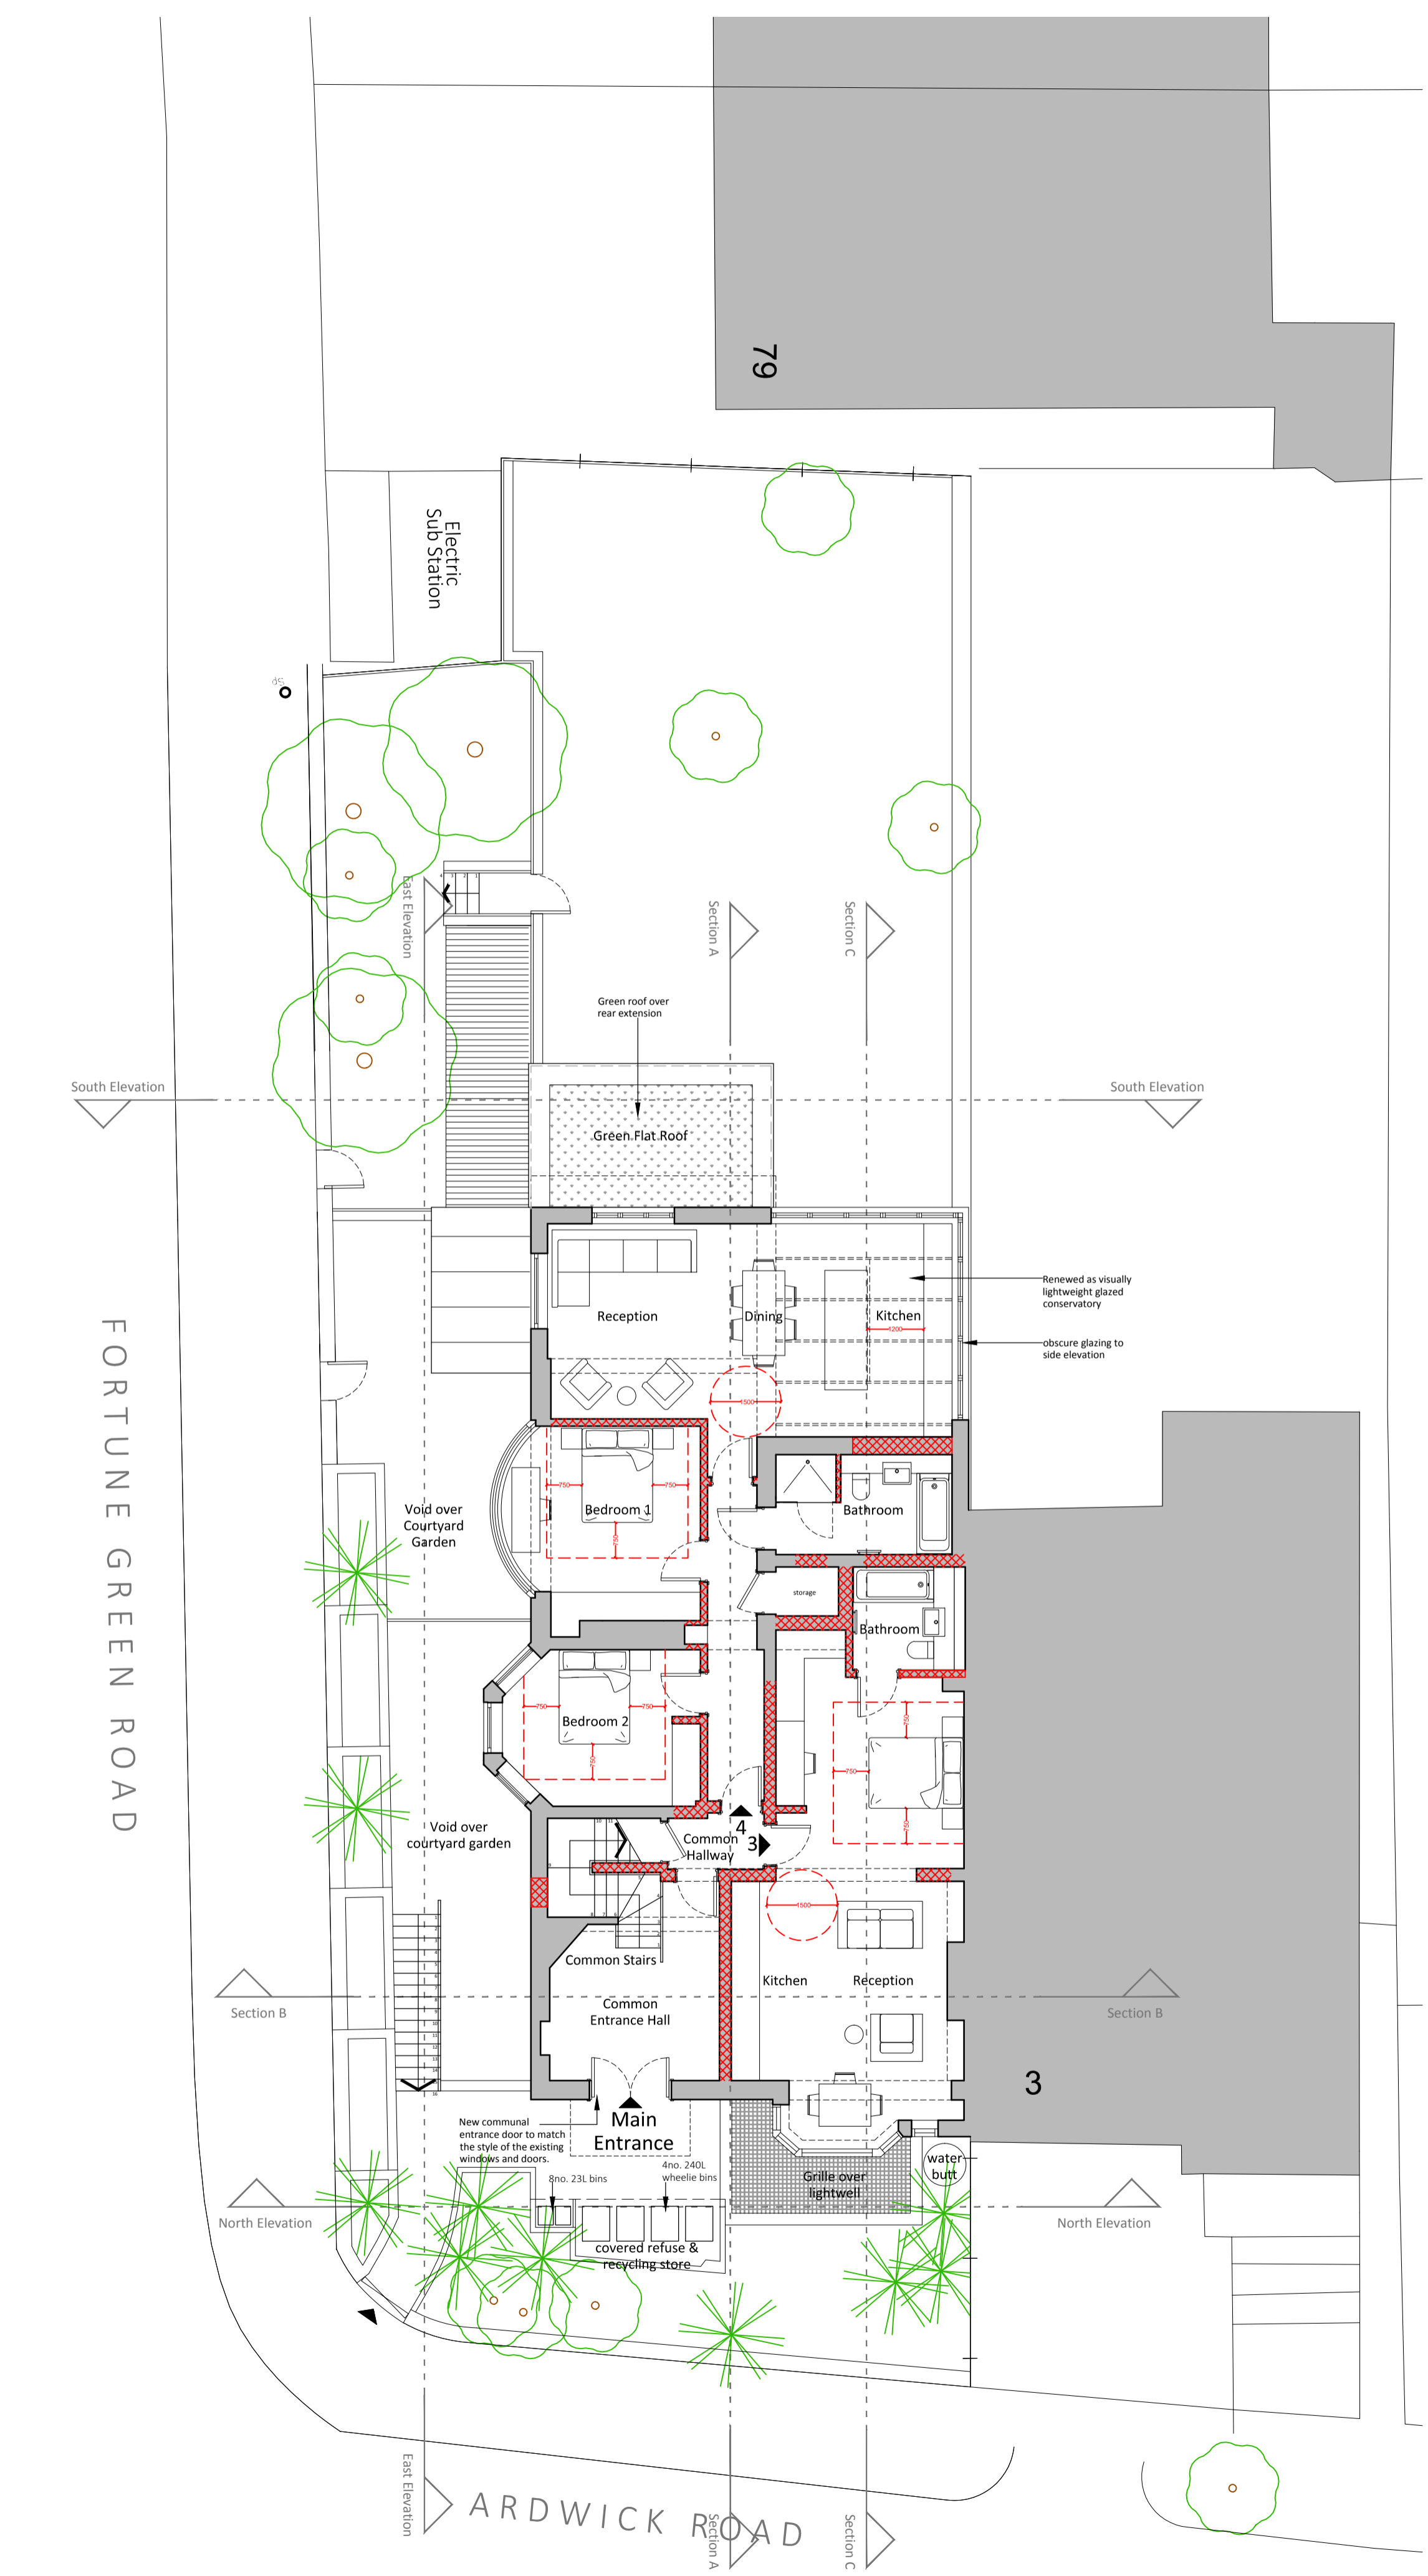

GROUND FLOOR