


CONSTRUCTION KEY	
	existing retained
	line over/under/behind
	demolished
	new construction
	28mm thick drylining (incorporating Newton 503 mesh & 12.5mm plasterboard)

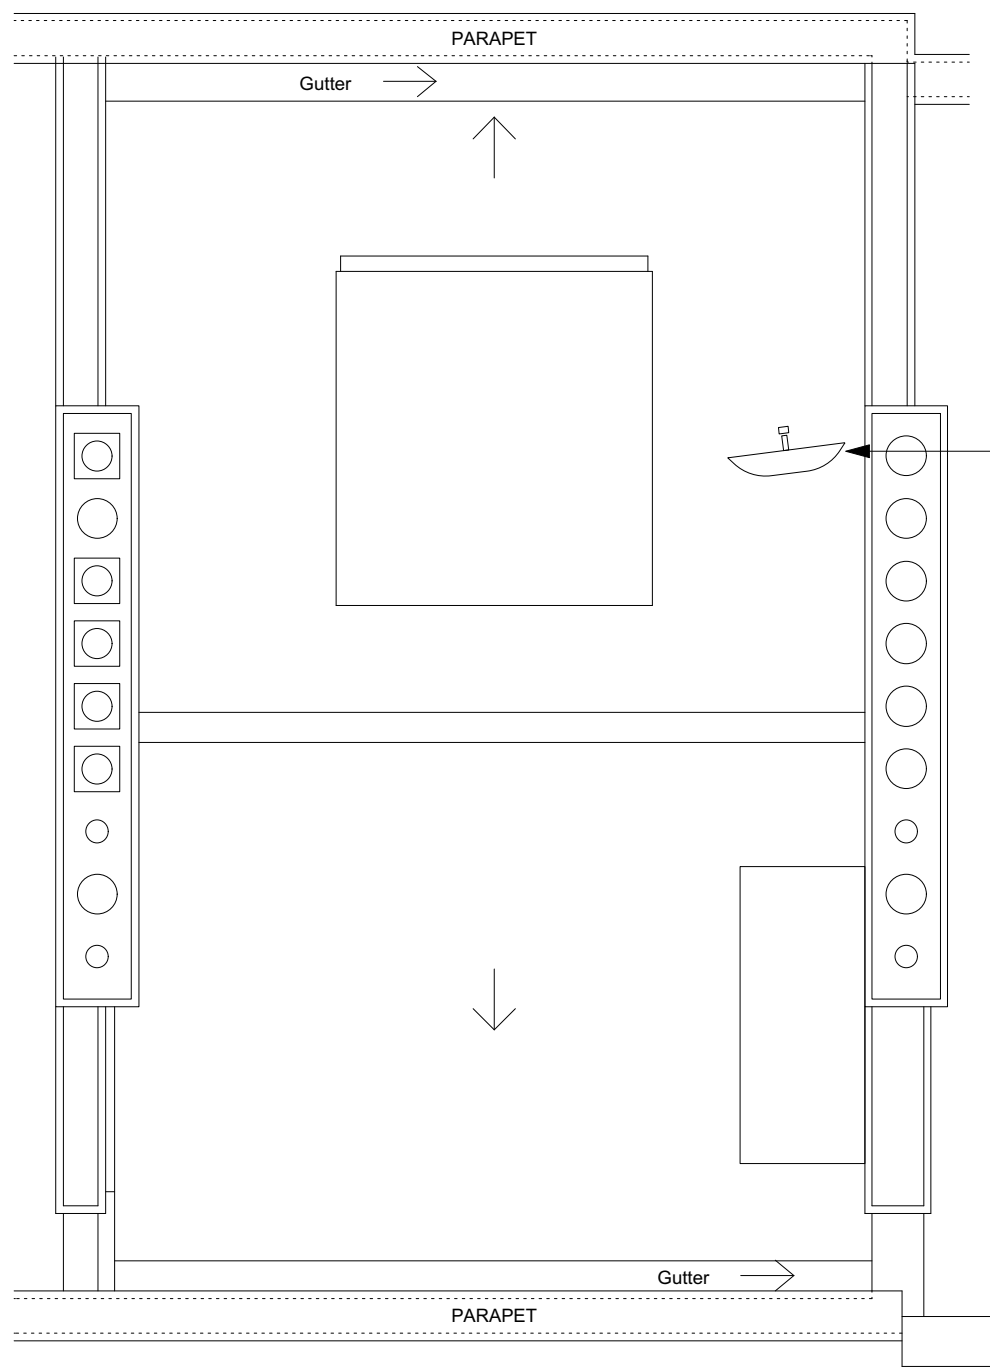

Integrated Reception System (IRS) comprising 78cm diameter shared satellite dish and FM, UHF & DAB aerials. To be painted black and to be located on rear section of chimney stack as far below ridge as practicable, so as to minimise its effect on the property and on the amenity of the area.



	PROJECT 5 ARCHITECTURE LLP 8 Waterson Street London E2 8HL T: +44 (0)20 7739 9131 F: +44 (0)20 7739 3687 E: info@p5a.co.uk	job title 43 FREDERICK STREET, LONDON WC1X 0NB	scale 1:50 @ A3	drawn SA	drawing no. 6214-FS43-P06
	drawing ROOF PLAN - PROPOSED	date OCT 2016	checked XX		