


This drawing is to be read in conjunction with all relevant architects, engineers and specialists drawings and specifications.

Do not scale from this drawing.

ISOMETRIC VIEW:

- EXISTING STRUCTURE
- EXISTING STRUCTURE TO BE REMOVED
- NEW REINFORCED CONCRETE
- NEW MASS CONCRETE
- NEW STRUCTURAL STEELWORK
- NEW LOAD BEARING BLOCKWORK
- NEW LOAD BEARING BRICKWORK
- NEW TIMBER
- NEW GLAZING

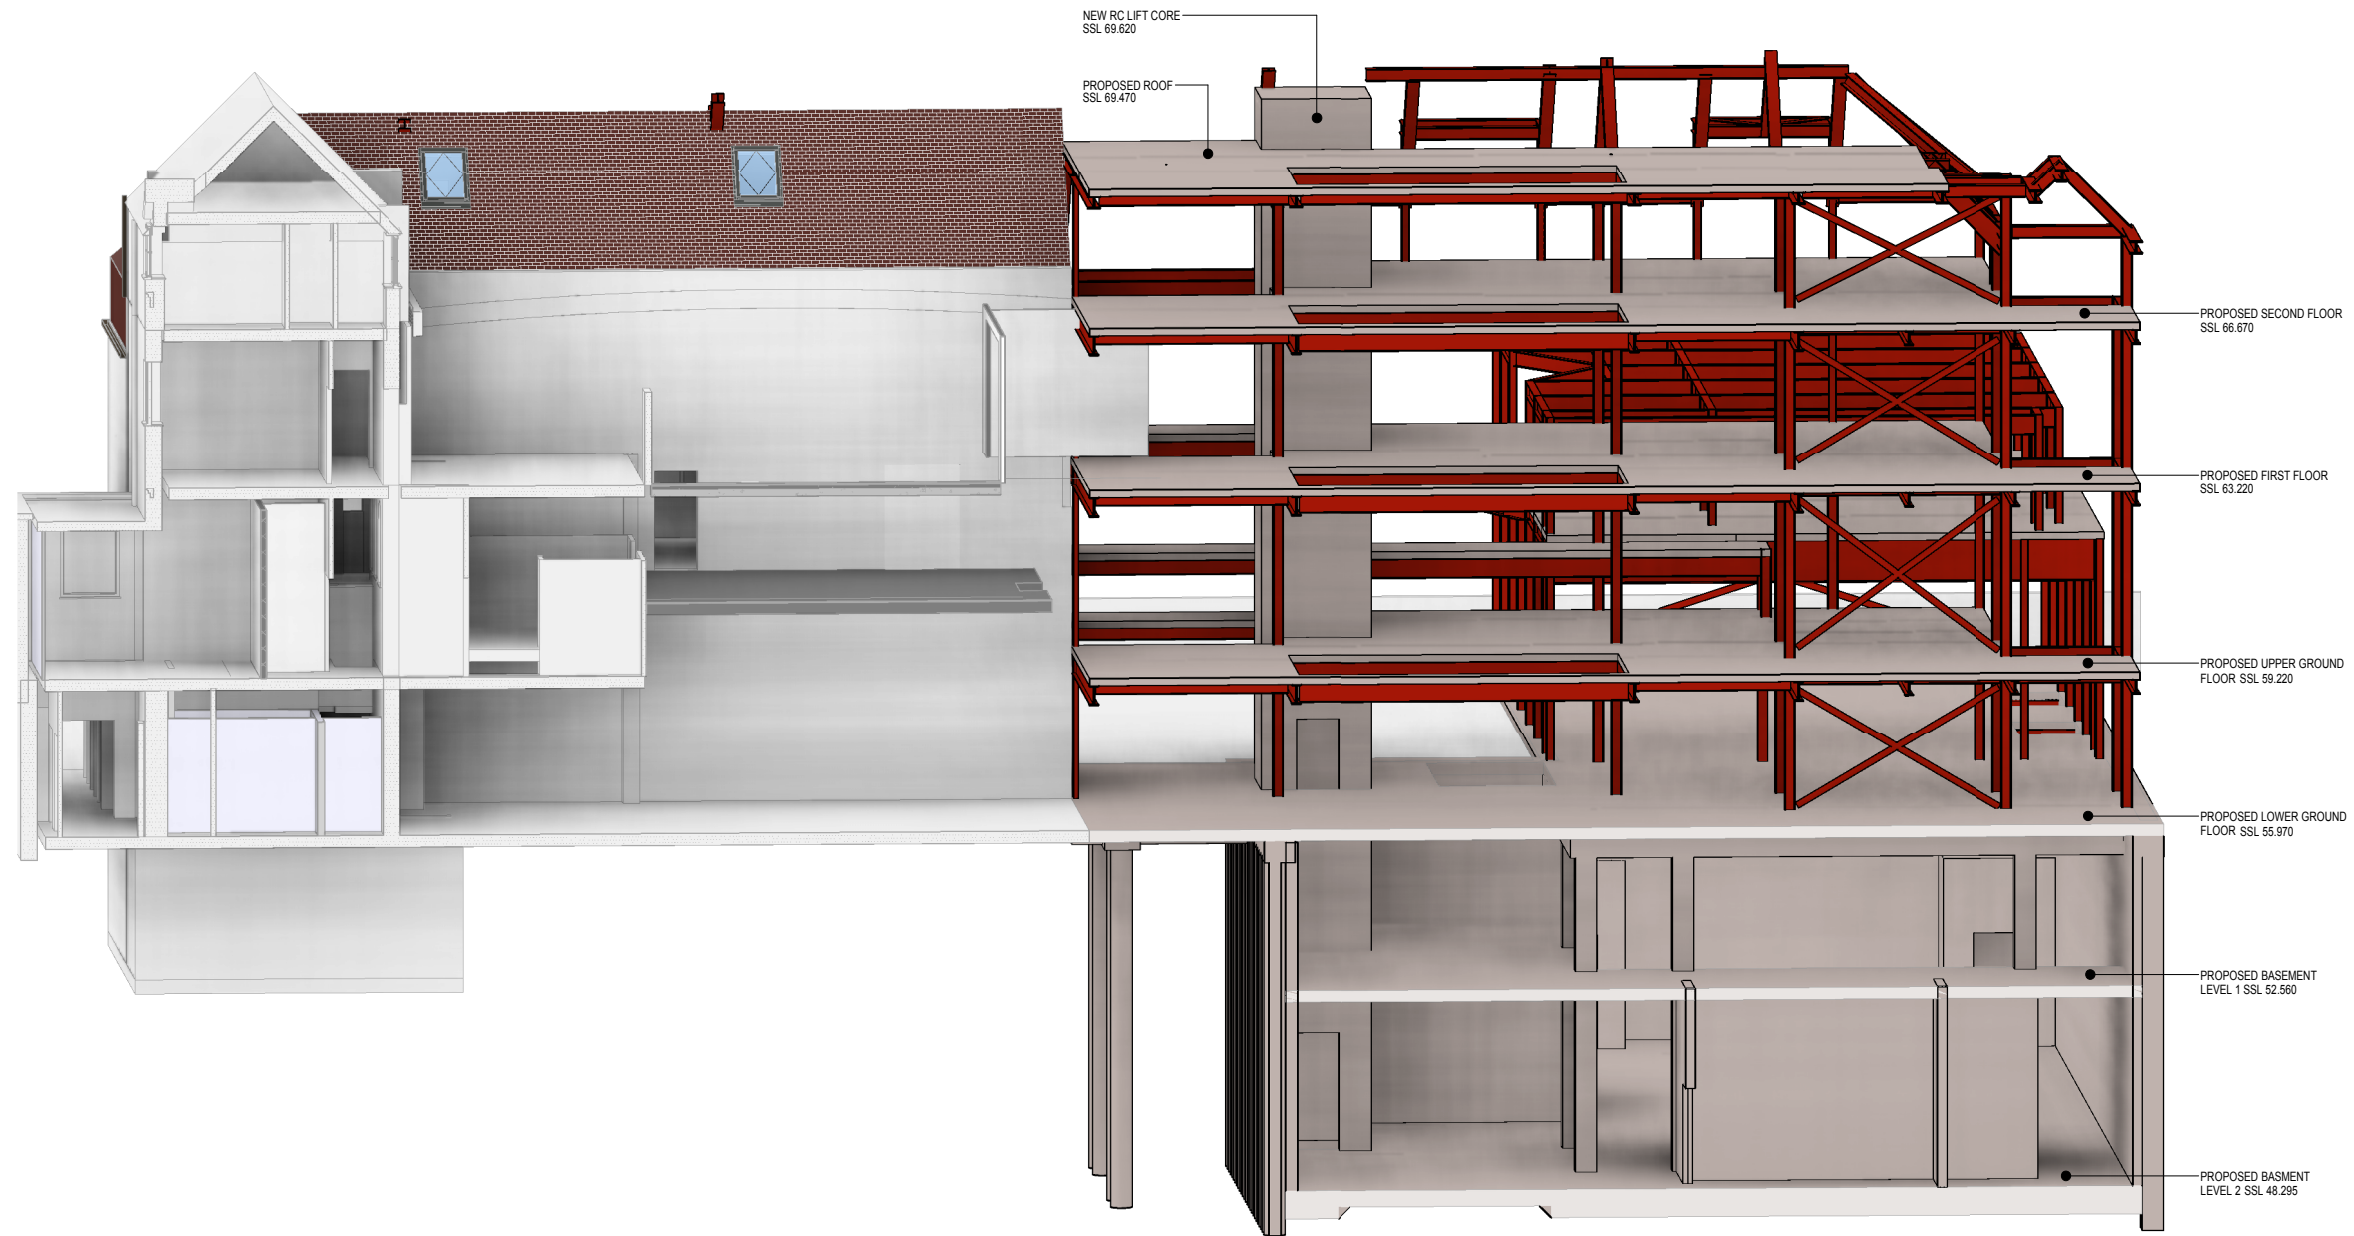

SECTION B-B
N.T.S.

NOT FOR CONSTRUCTION

P2	04.11.16	DP:	PSD	Issued for Planning
P1	19.08.16	DP:	PSD	Issued for Information & Comment
rev	date	by	chk	description

elliottwood

Elliott Wood Partnership Ltd
Wimbledon • Central London • Nottingham
Consulting Structural and Civil Engineers
tel: (020) 7499 5888. www.elliottwood.co.uk

project
The Hall School,
23 Crossfield Road,
Hampstead,
London NW3 4NU

drawing title
Proposed 3D Long Section B-B

scale (s) N.T.S. date August 2016 drawn DP:


project no. 2150206		drawing status Preliminary			
originator	zone	level	role	drw no.	revision
EW	00	SEC	S	2100	P2

This drawing is to be read in conjunction with all relevant architects, engineers and specialists drawings and specifications.

Do not scale from this drawing.

ISOMETRIC VIEW:

- EXISTING STRUCTURE
- EXISTING STRUCTURE TO BE REMOVED
- NEW REINFORCED CONCRETE
- NEW MASS CONCRETE
- NEW STRUCTURAL STEELWORK
- NEW LOAD BEARING BLOCKWORK
- NEW LOAD BEARING BRICKWORK
- NEW TIMBER
- NEW GLAZING

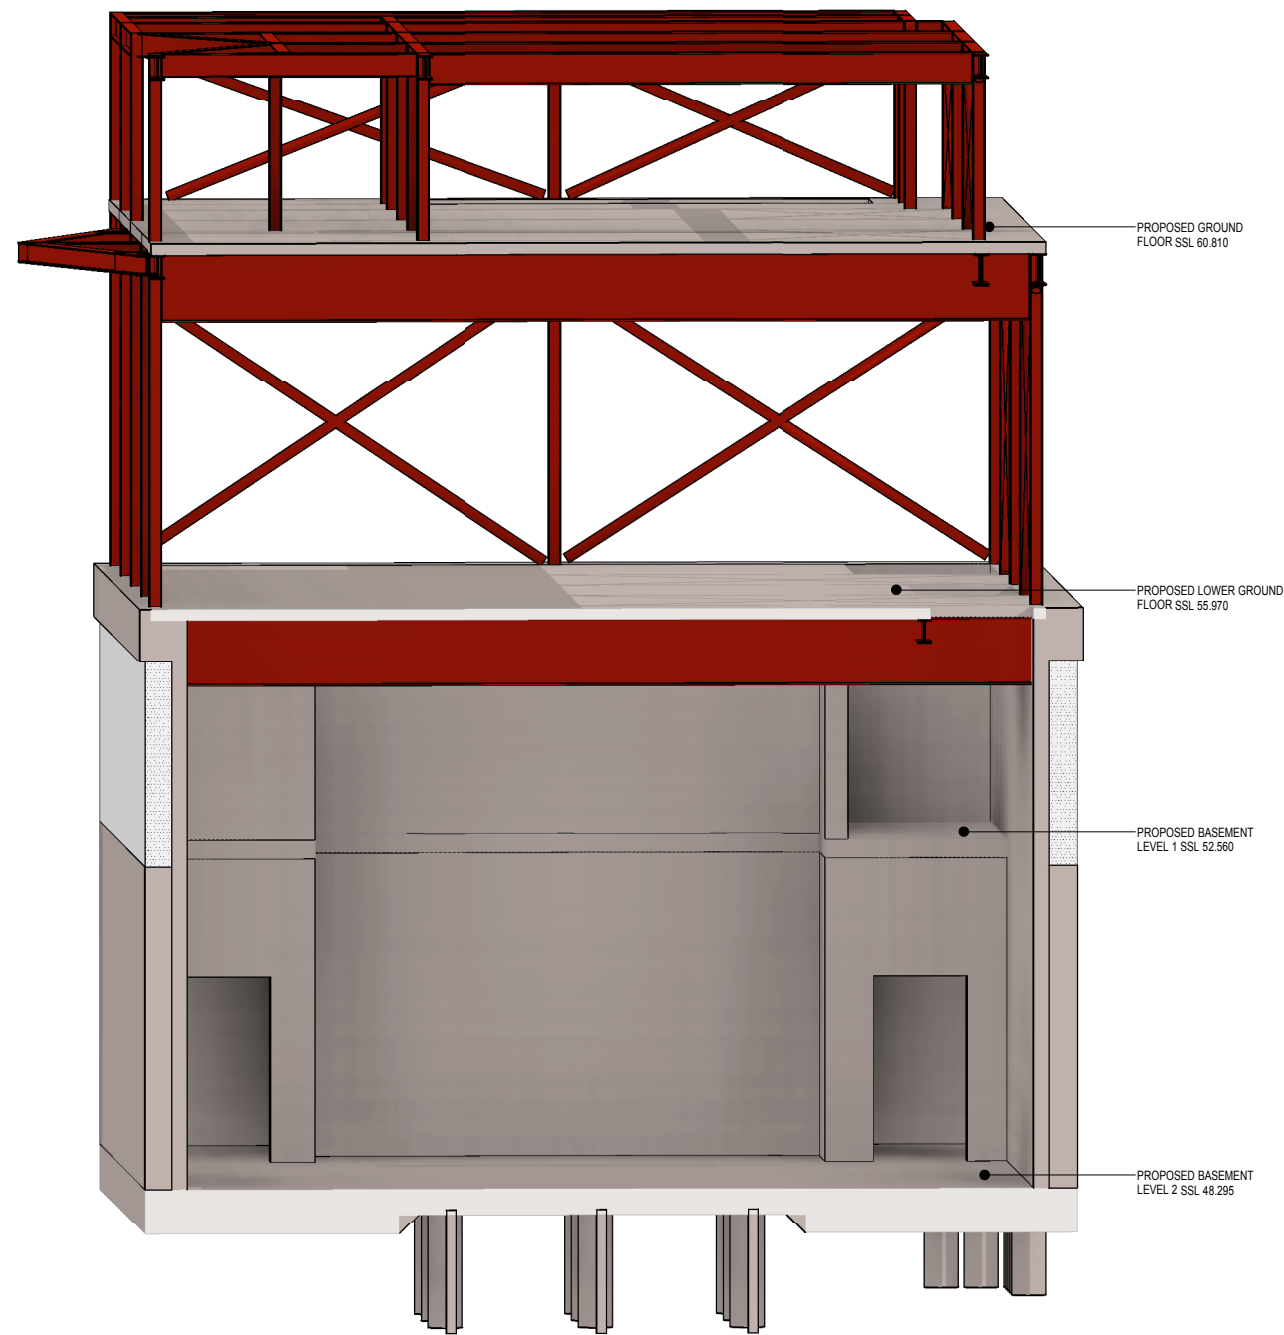

SECTION C-C
SCALE @A1

NOT FOR CONSTRUCTION

P3	16.11.16	DP	PSD	Issued for Planning
P2	04.11.16	DP	PSD	Issued for Planning
P1	19.08.16	DP	PSD	Issued for Information & Comment
rev	date	by	chk	description

elliottwood

Elliott Wood Partnership Ltd
Wimbledon • Central London • Nottingham
Consulting Structural and Civil Engineers
tel: (020) 7499 5888. www.elliottwood.co.uk

project
The Hall School,
23 Crossfield Road,
Hampstead,
London NW3 4NU

drawing title
Proposed 3D Long Section C-C

scale (s)	date	drawn
N.T.S	October 2016	DP


project no. 2150206		drawing status Preliminary			
originator	zone	level	role	drg no.	revision
EW	00	SEC	S	2200	P3

This drawing is to be read in conjunction with all relevant architects, engineers and specialists drawings and specifications.

Do not scale from this drawing.

LEGEND

	EXISTING STRUCTURE
	NEW LOAD BEARING BLOCKWORK
	NEW LOAD BEARING BRICKWORK
	NEW REINFORCED CONCRETE
	NEW MASS CONCRETE
	PADSTONES
	LOAD BEARING STUDWORK
	NON LOAD BEARING WALLS
	LOAD BEARING STRUCTURE BELOW
	EXISTING STRUCTURE TO BE REMOVED
	NEW STEEL BEAMS
	NEW LINTELS OVER OPENINGS

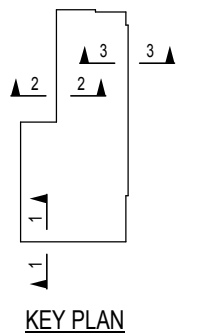

NOT FOR CONSTRUCTION

rev	date	by	chk	description
P1	04.11.16	DP	PSD	Issued for Planning

elliottwood


Elliott Wood Partnership LLP, 241 The Broadway, London SW19 1SD
 Consulting Structural and Civil Engineers. www.elliottwood.co.uk
 tel: 020 8544 0033. fax: 020 8544 0066. info@elliottwood.co.uk

project
 The Hall School,
 23 Crossfield Road,
 Hampstead,
 London NW3 4NU


drawing title
 Proposed Boundary Wall Sections

scale (s)	date	drawn
1:25@A1;1:50@A3	October 2016	DP


project no.		drawing status	
2150206		Preliminary	
originator	zone	level	role
EW	00	DET	S
dig no.	revision		
2500	P1		

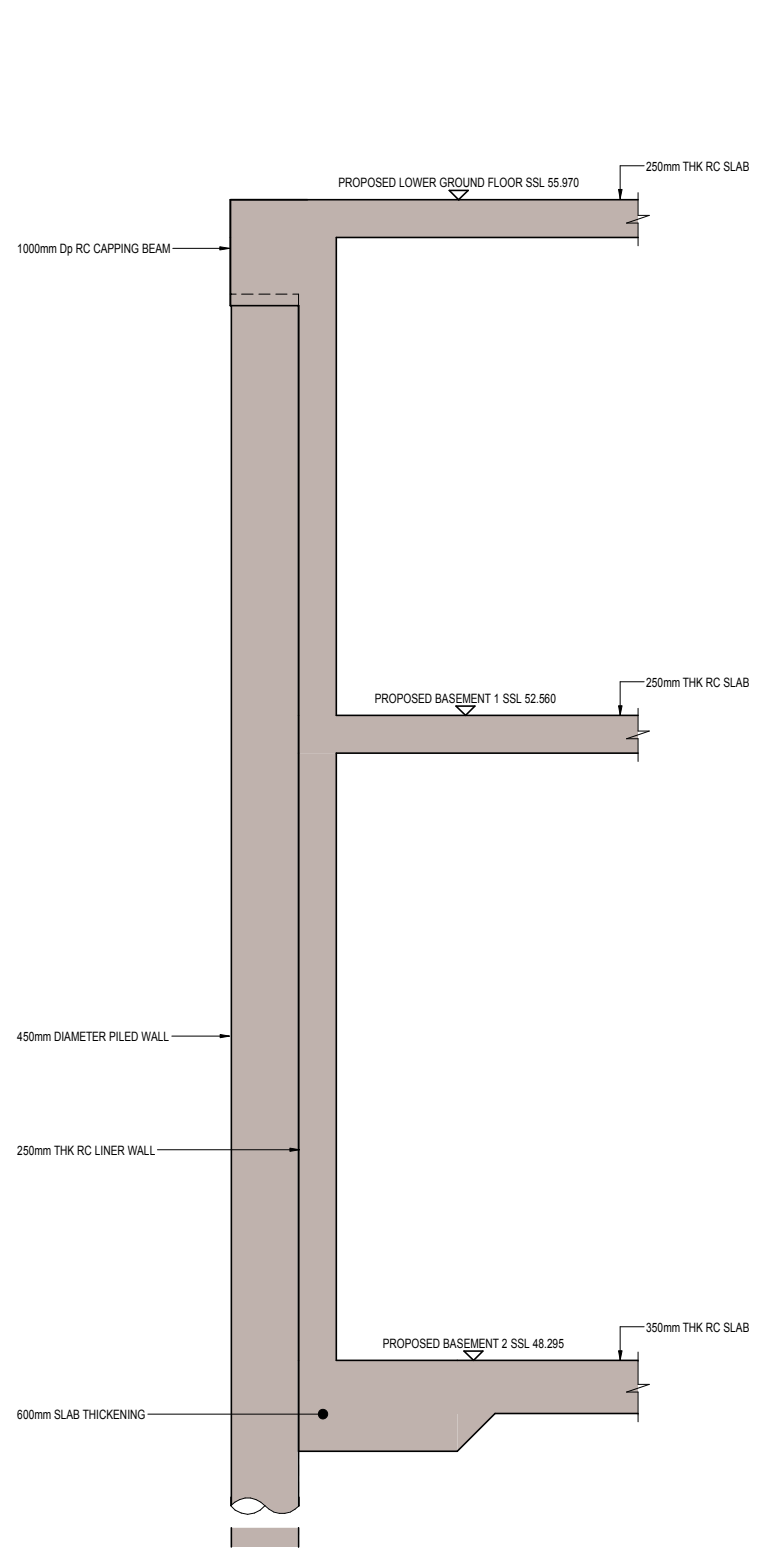

SECTION 1-1
SCALE 1:25@A1

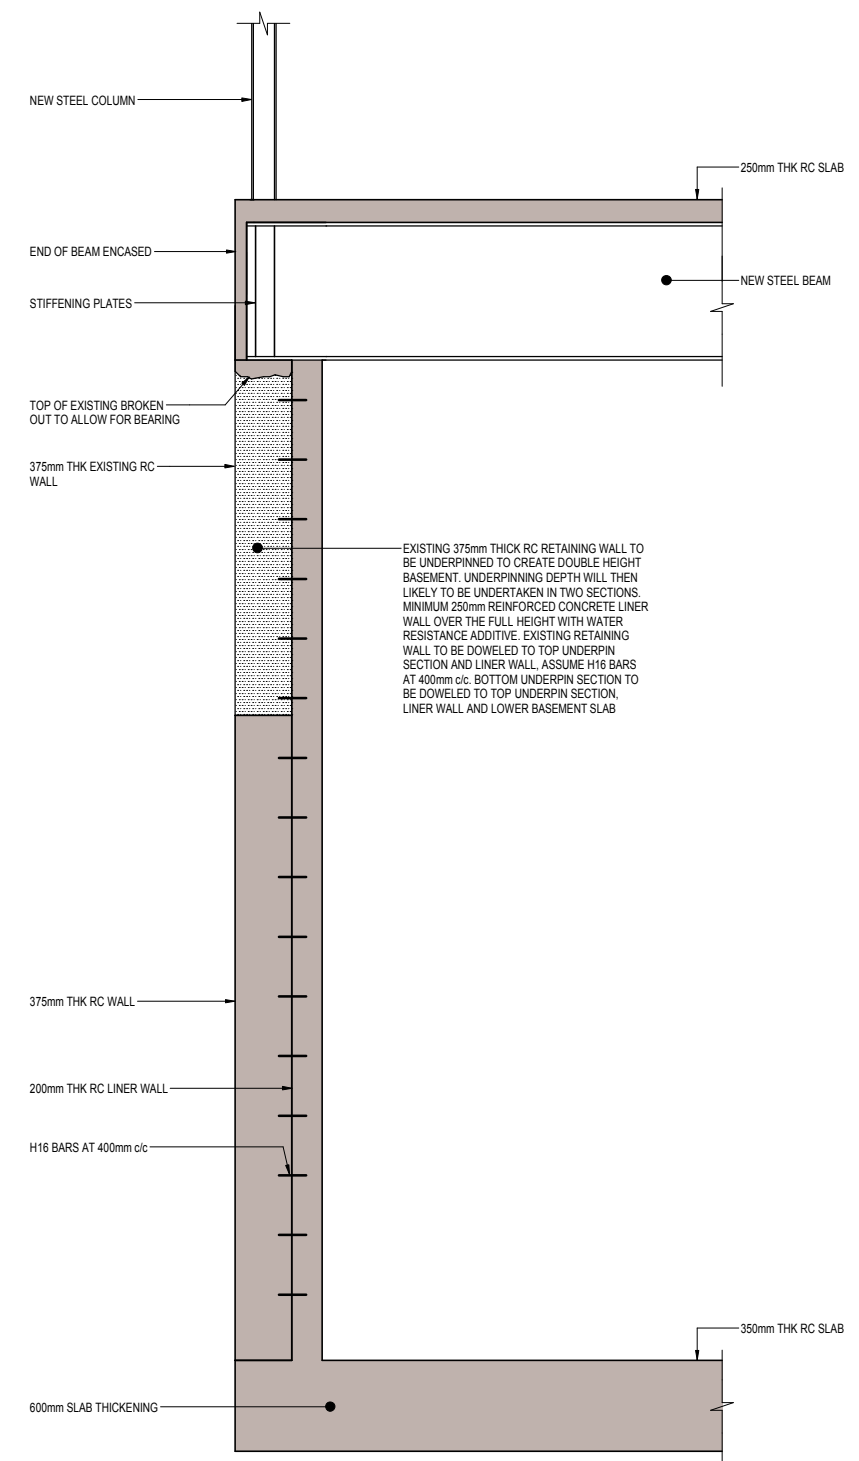

SECTION 2-2
SCALE 1:25@A1

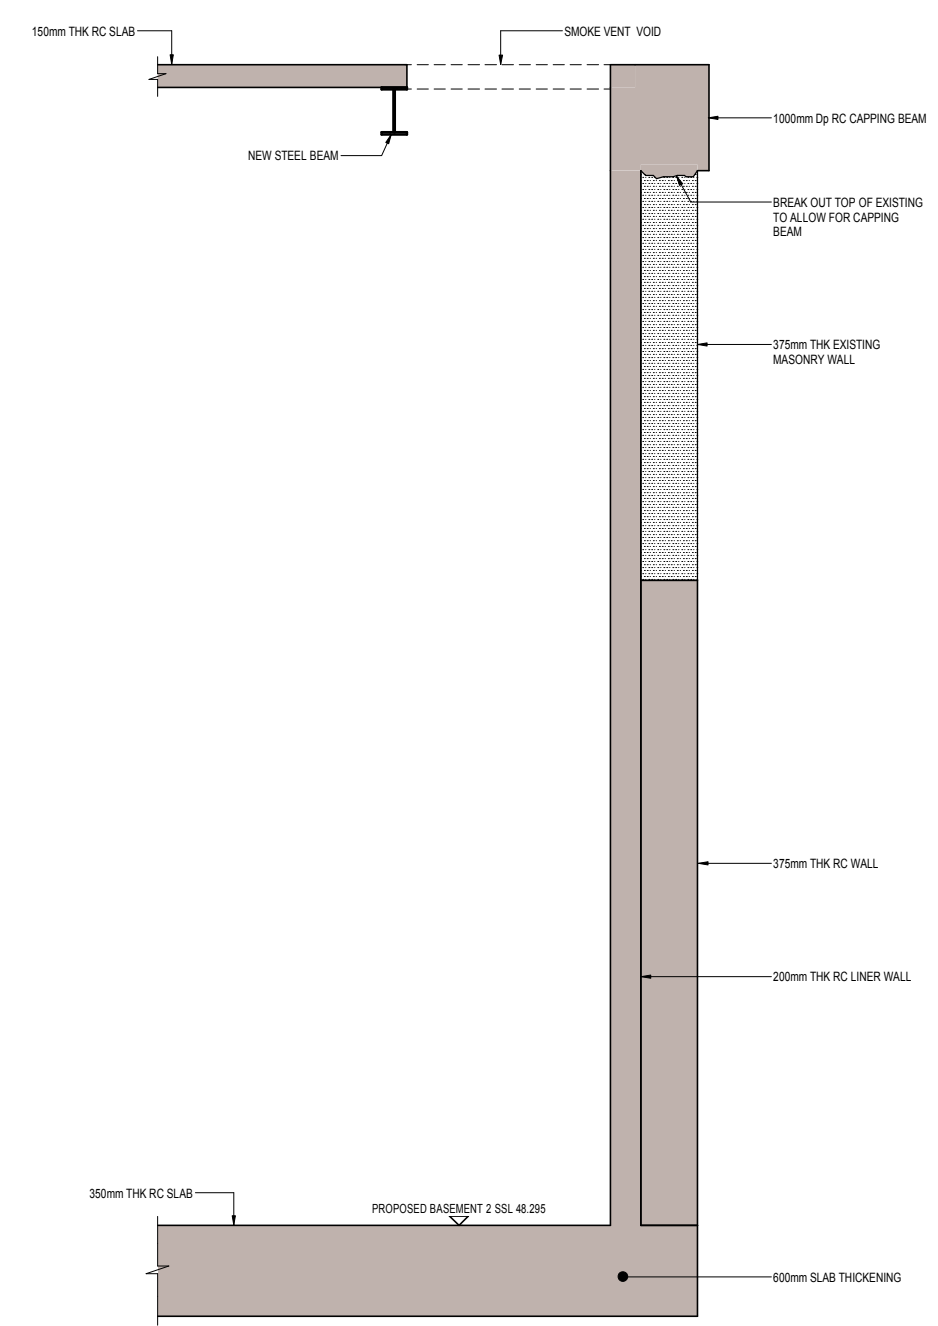

SECTION 3-3
SCALE 1:25@A1