



VERTICALLY HUNG ROOF TILES


PVC WINDOWS

BRICK

BLACK PAINTED IRON RAILINGS

BRICK

PVC DOOR

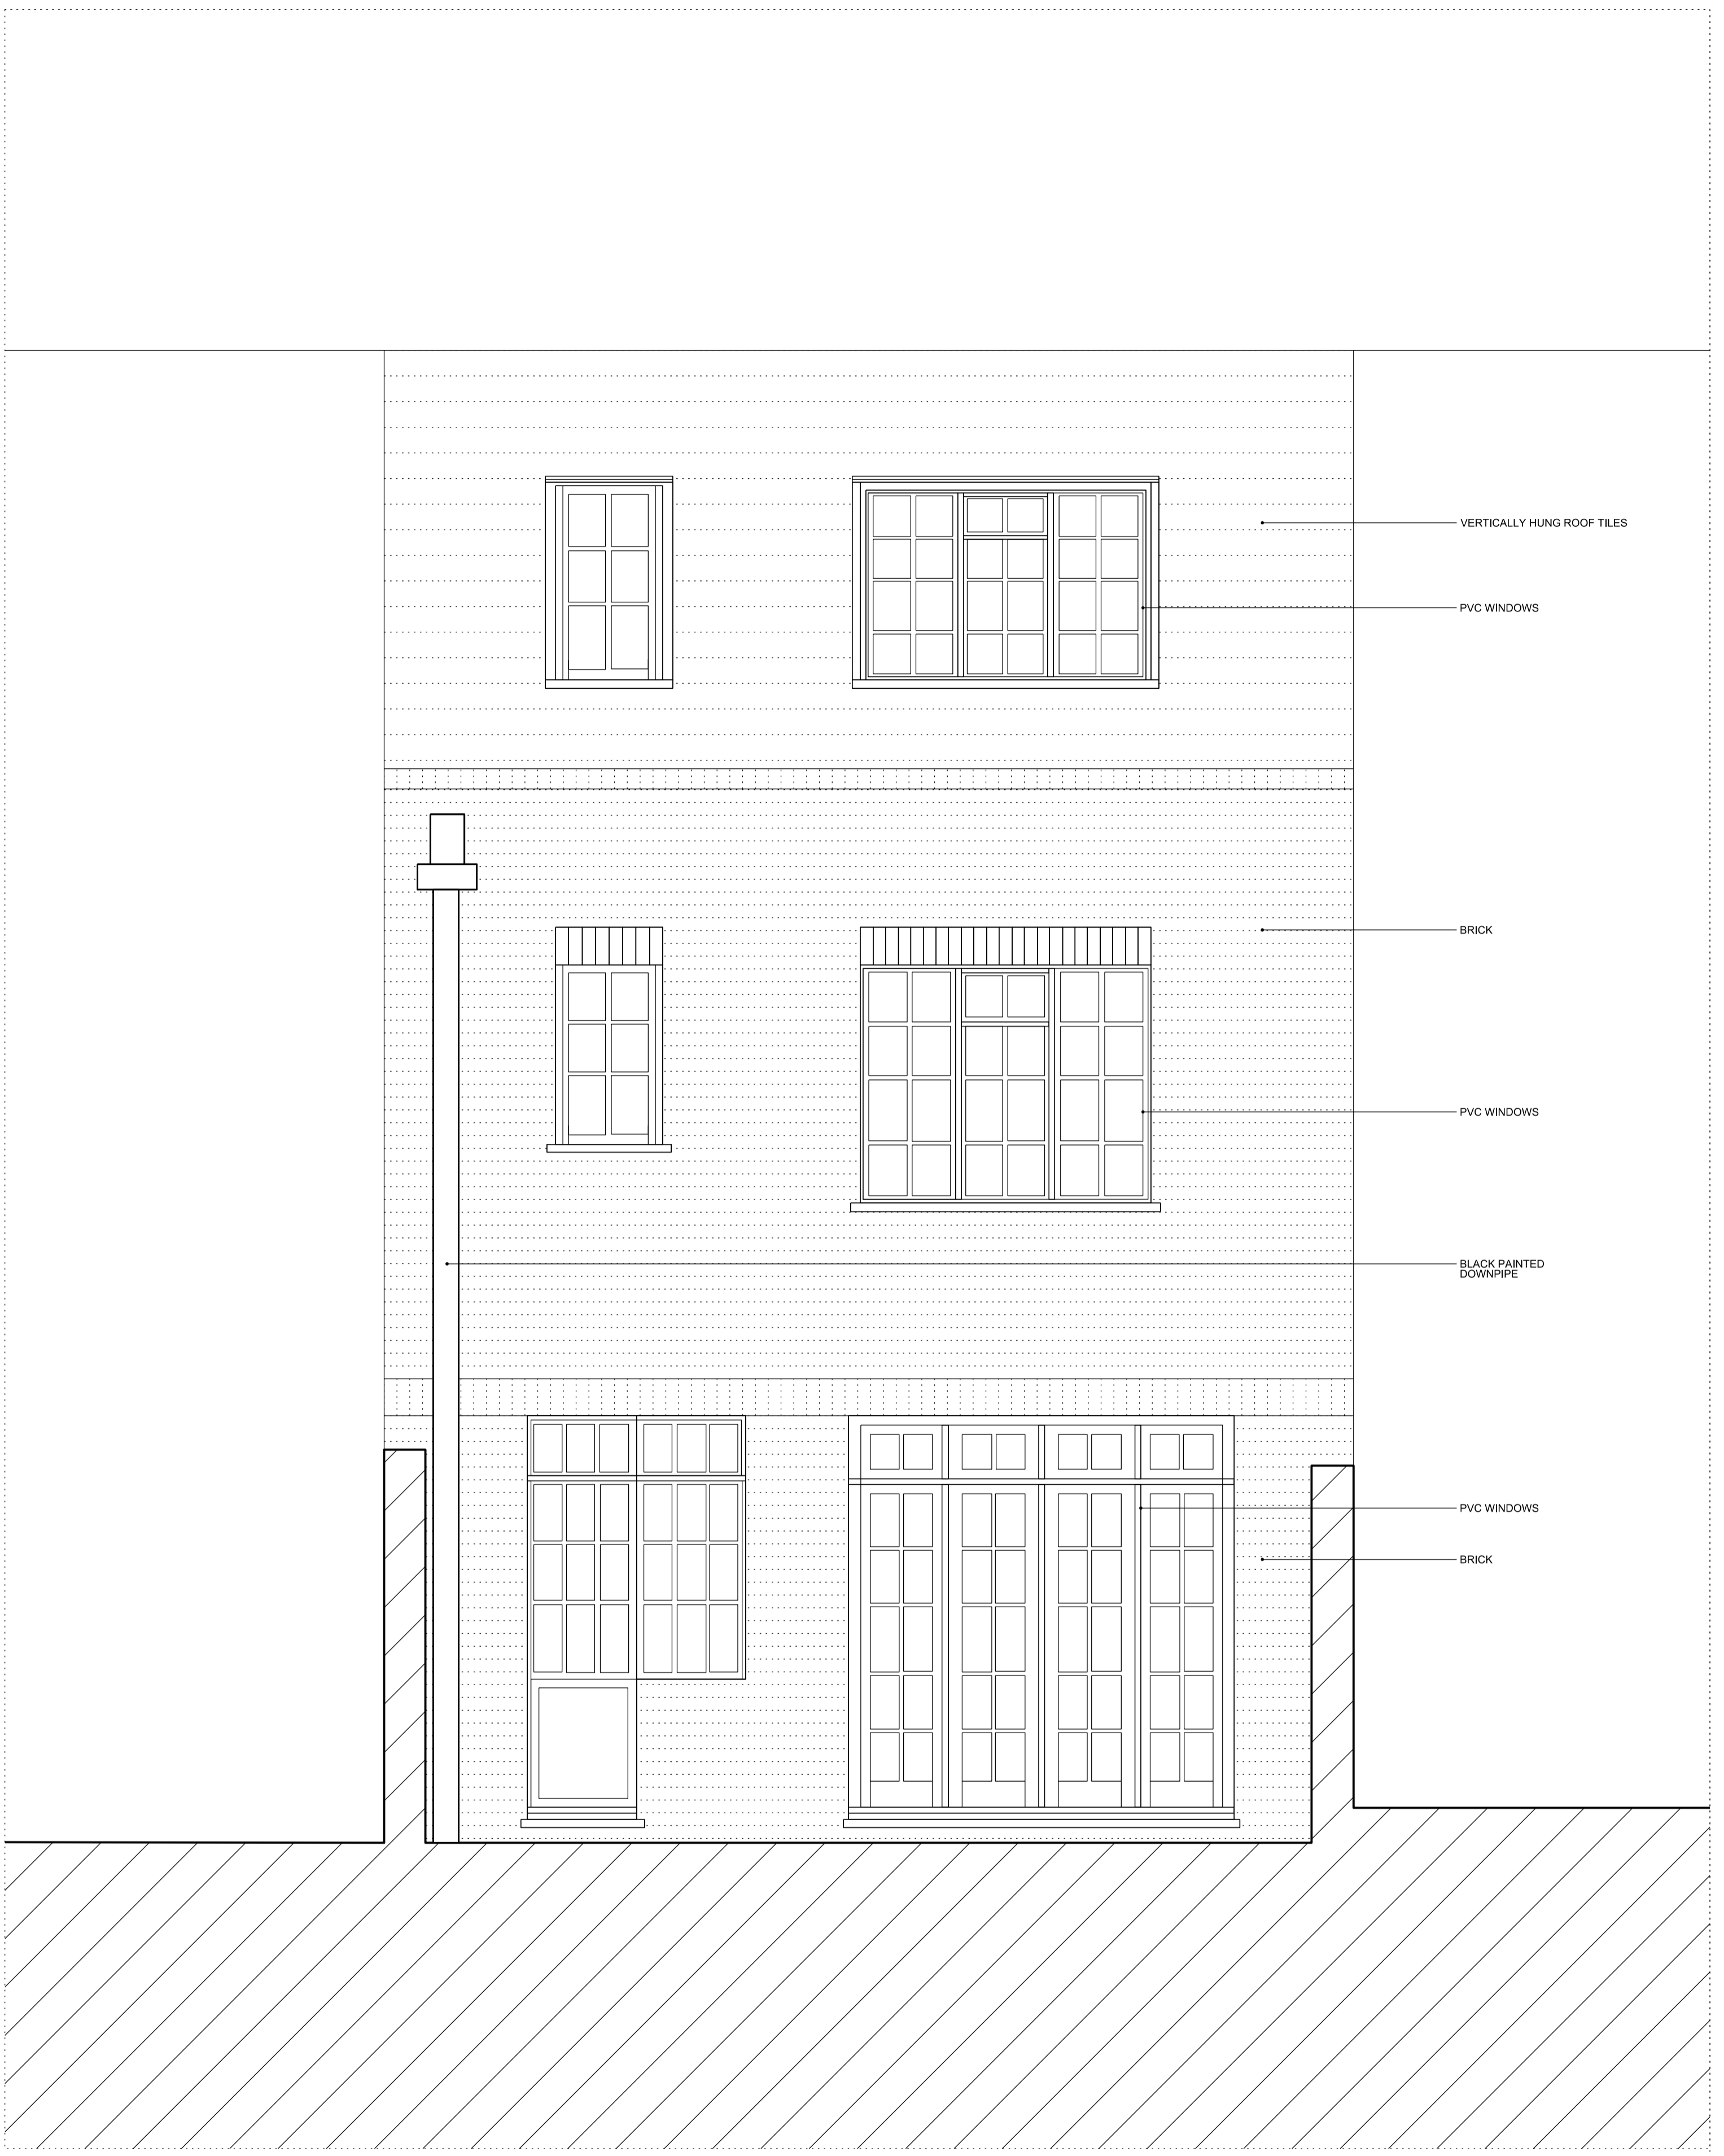

VERTICALLY HUNG ROOF TILES

PVC WINDOWS

BRICK

PVC WINDOWS

BLACK PAINTED DOWNPIPE

PVC WINDOWS

BRICK

<p>NOTES</p> <p>DO NOT SCALE ALL DIMENSIONS TO BE CHECKED ON SITE</p>	<p>A NOTES UPDATED</p> <p>11.10.2016</p> <p>Date</p>	<p>Unit 1.33 75 Whitechapel Road London E1 1DU London@pawlikwiedmer.com Registered in England & Wales No: 8155464 Registered Office: 27 Number Street, W11 3SL, UK</p>	<p>Scale 1:25/50 @ A1/A3</p>	<p>HOUSE REFURBISHMENT 42 FAIRFAX ROAD, LONDON</p>		
			<p>Date 20.09.2016</p>	<p>Title Front & Rear Elevations Existing</p>		
			<p>Drawn AVF</p>			
			<p>Status PLANNING</p>			
			<p>Authorised NP</p>	<p>Proj No 16517</p>	<p>Drw No EX_300</p>	<p>Rev A</p>