



01 Proposed Basement Plan / 21A Cannon Place
Scale 1:100

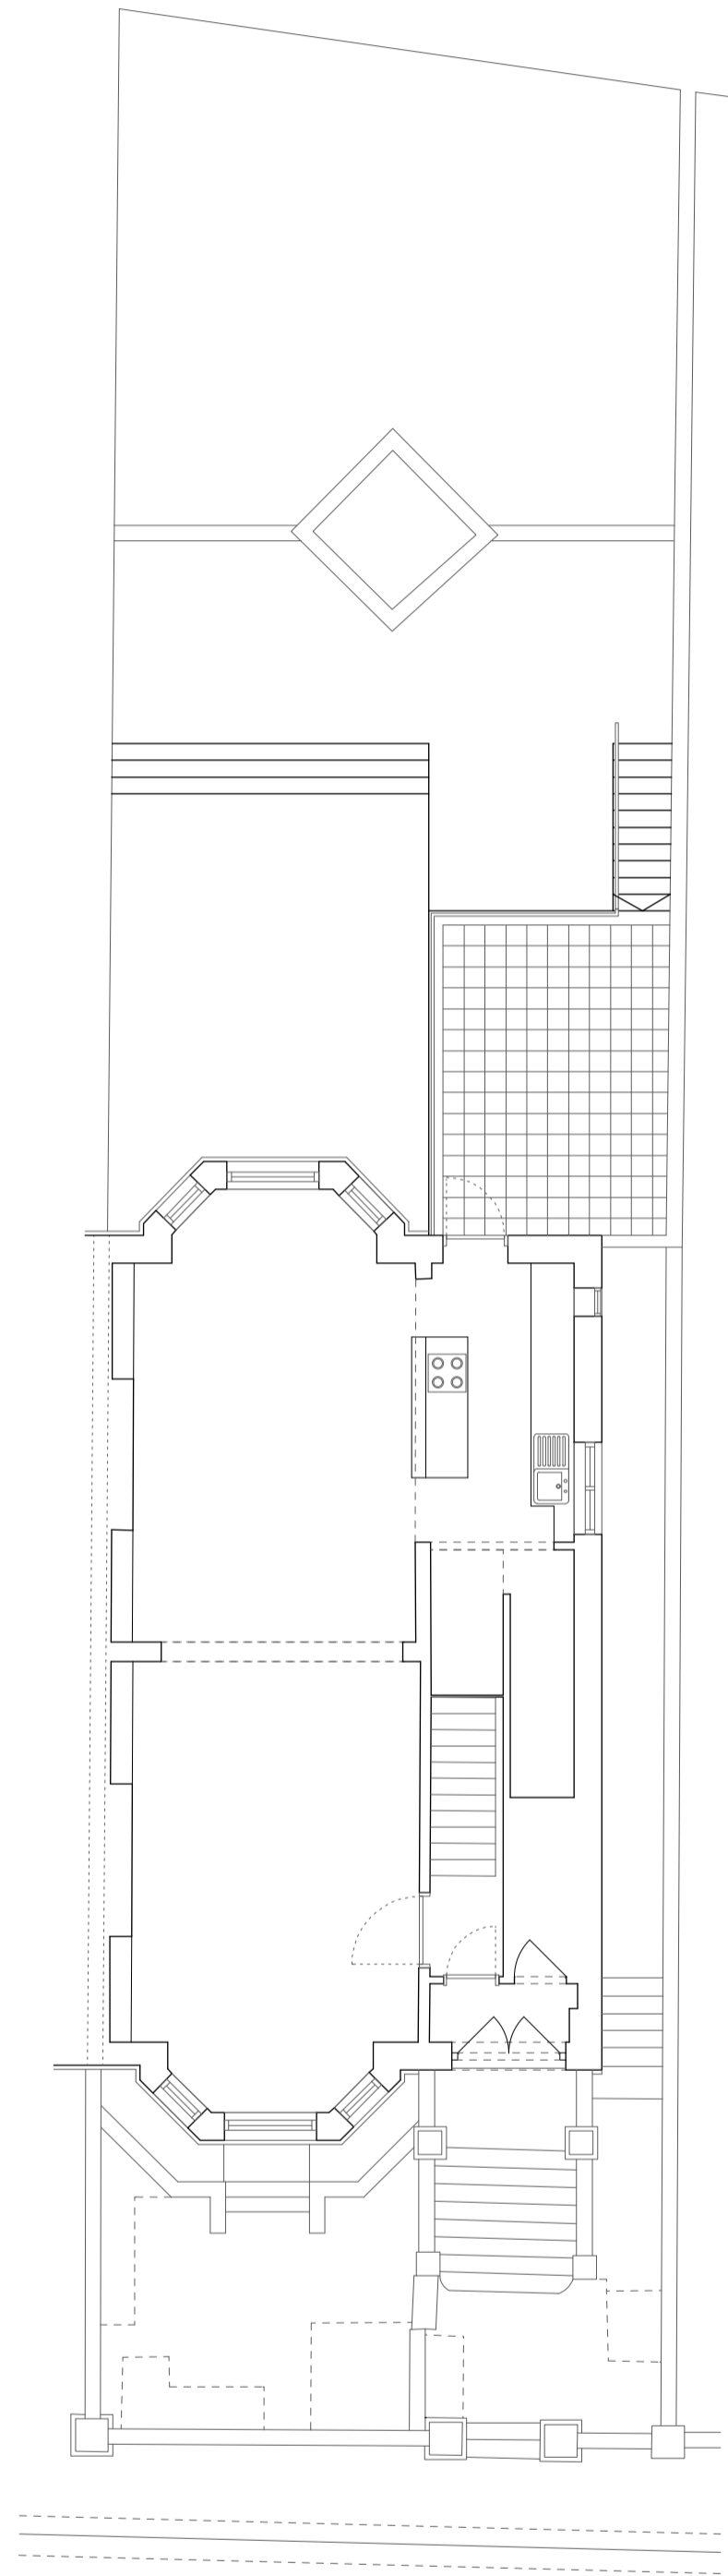

02 Proposed Ground Floor Plan / 21A Cannon Place
Scale 1:100



Notes

 

DOW JONES ARCHITECTS
 10 Station Parade, Balham High Road, London, SW12 9AZ
 T 020 8675 2544
 mail@dowjonesarchitects.com
 www.dowjonesarchitects.com

21A Cannon Place
 Proposed Layout
 1:100
 10.08.15
 STATUS: PLanning

243_00_110 -