


CONSTRUCTION KEY	
	existing retained
	line over/under/behind
	demolished
	new construction
	28mm thick drylining (incorporating Newton 503 mesh & 12.5mm plasterboard)

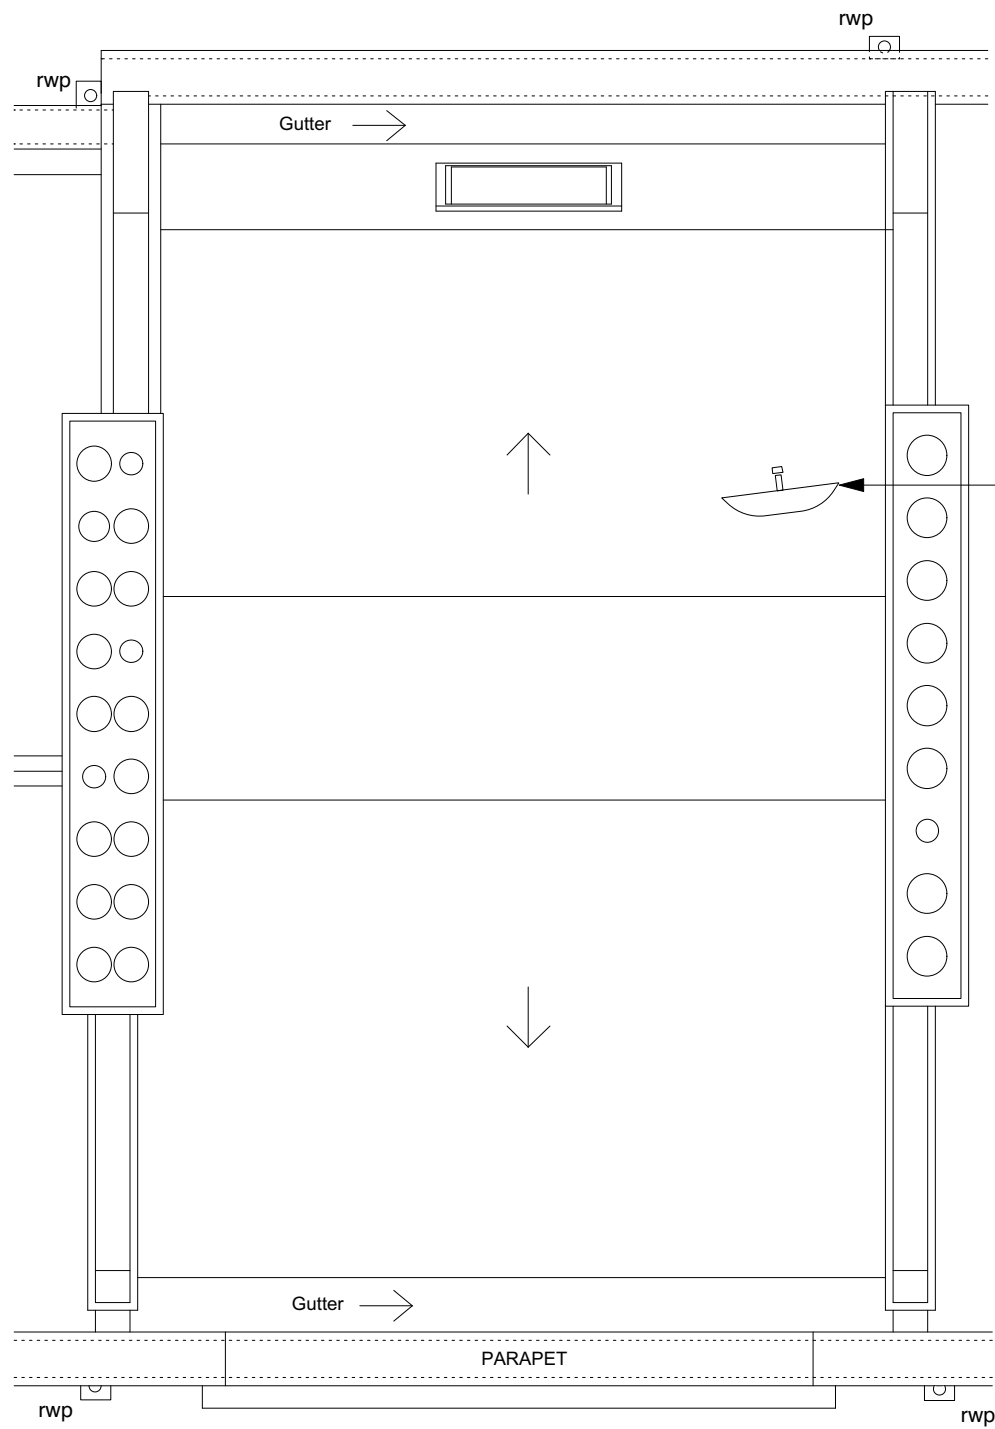

	PROJECT 5 ARCHITECTURE LLP 8 Waterson Street London E2 8HL T: +44 (0)20 7739 9131 F: +44 (0)20 7739 3687 E: info@p5a.co.uk	job title <b>35 FREDERICK STREET, LONDON WC1X 0NB</b>	scale <b>1:50 @ A3</b>	drawn SA	drawing no. <b>6214-FS35-P06</b>
	drawing <b>ROOF PLAN - PROPOSED</b>	date <b>OCT 2016</b>	checked XX		