


DO NOT SCALE FROM THIS DRAWING.
THIS IS A CONCEPT DRAWING AND FORMS THE CONCEPT BASIS TO THE PROJECT. ARCHITECT
INFORMATION CONTAINED WITHIN THE DRAWING IS THE SOLE COPYRIGHT OF
THIS STUDIO AND NOT TO BE REPRODUCED WITHOUT ITS PERMISSION.
THIS STUDIO IS TO BE NOTIFIED IMMEDIATELY OF ANY DISCREPANCIES.

REVISIONS	DATE
1. PLANNING SUBMISSION	20.08. 2013
A FULL PLANNING SUBMISSION	06.11. 2013
B AMENDED BALUSTADE AND DOORMER	17.02.2014
C REVISED SURVEY INFORMATION FOR 2A	09.11. 2016
ADJUSTED BIN ENCLOSURE HEIGHT AND PLANTER ENCLOSURE HEIGHT	

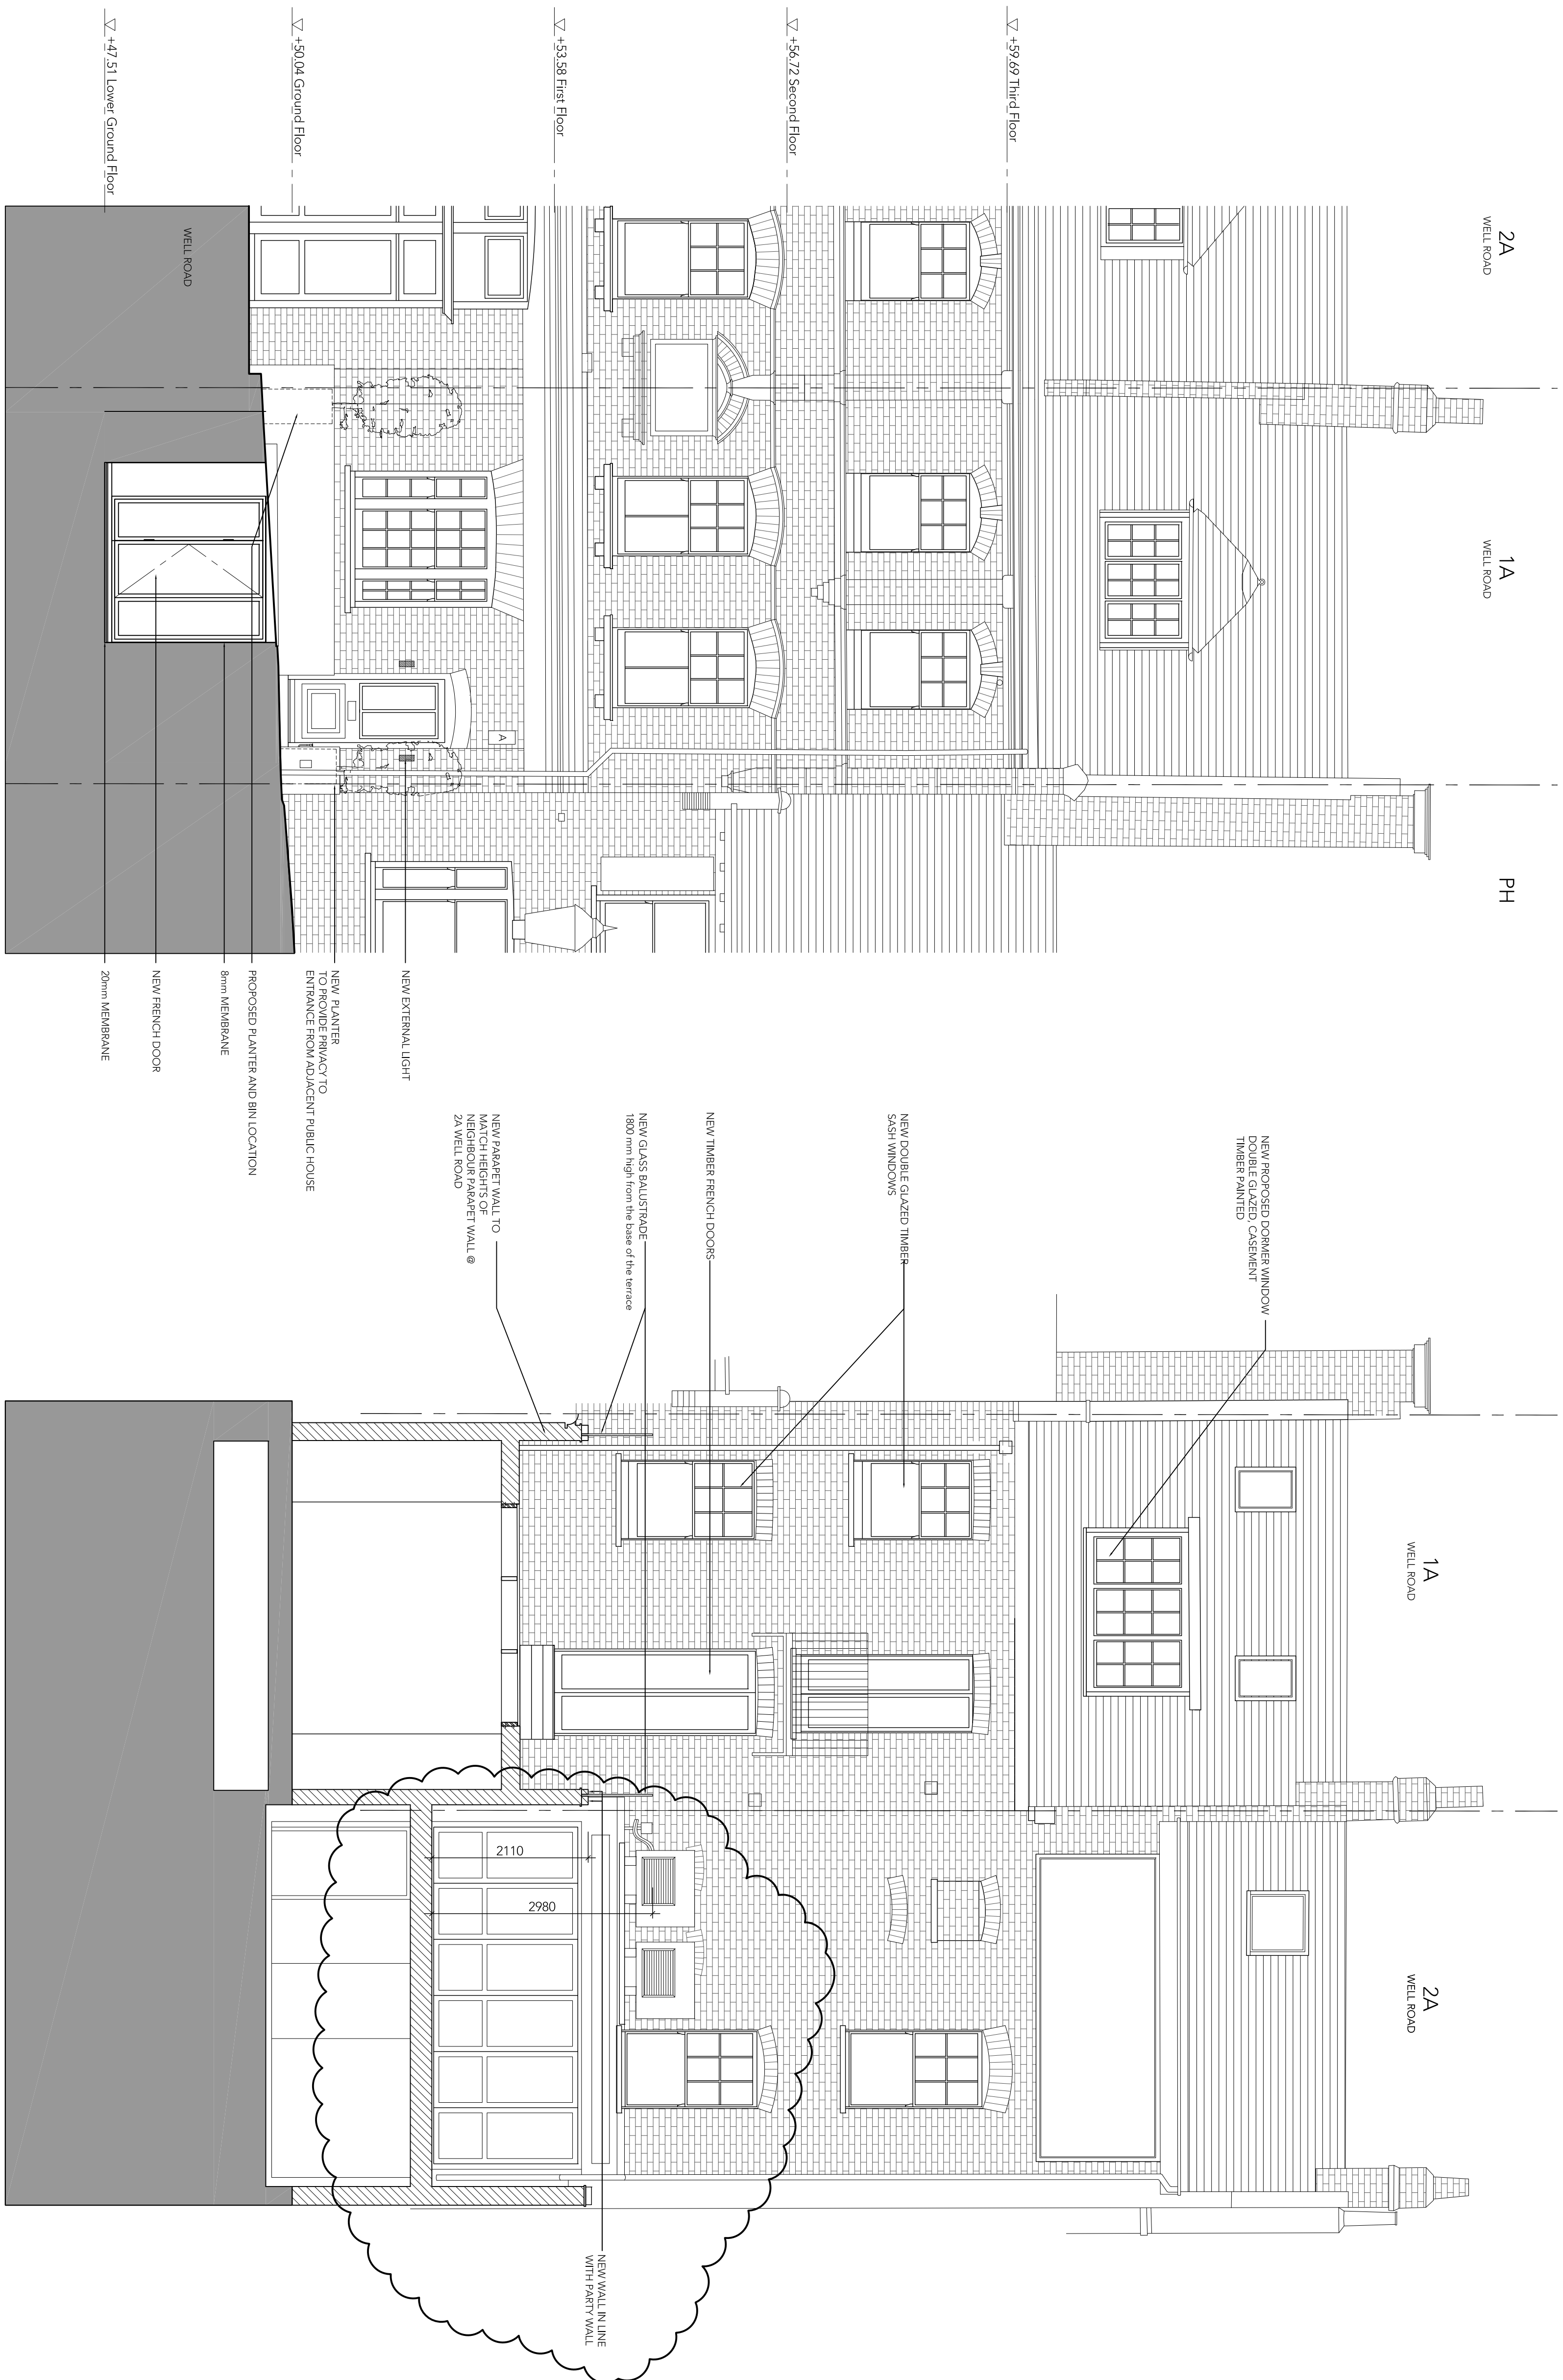

1 Front Elevation
scale 1:50

2 Rear Elevation
scale 1:50

DRAWING	
FRONT AND REAR ELEVATIONS PROPOSED	
DWG NO.	DATE
EL-110	2016.11.11
INFORMATION	SC
SCALE @ A1	DRAWN BY
1:50	SC
	CHECKED BY
REV	TG
C	