




**WEST ELEVATION**  
SCALE 1:50

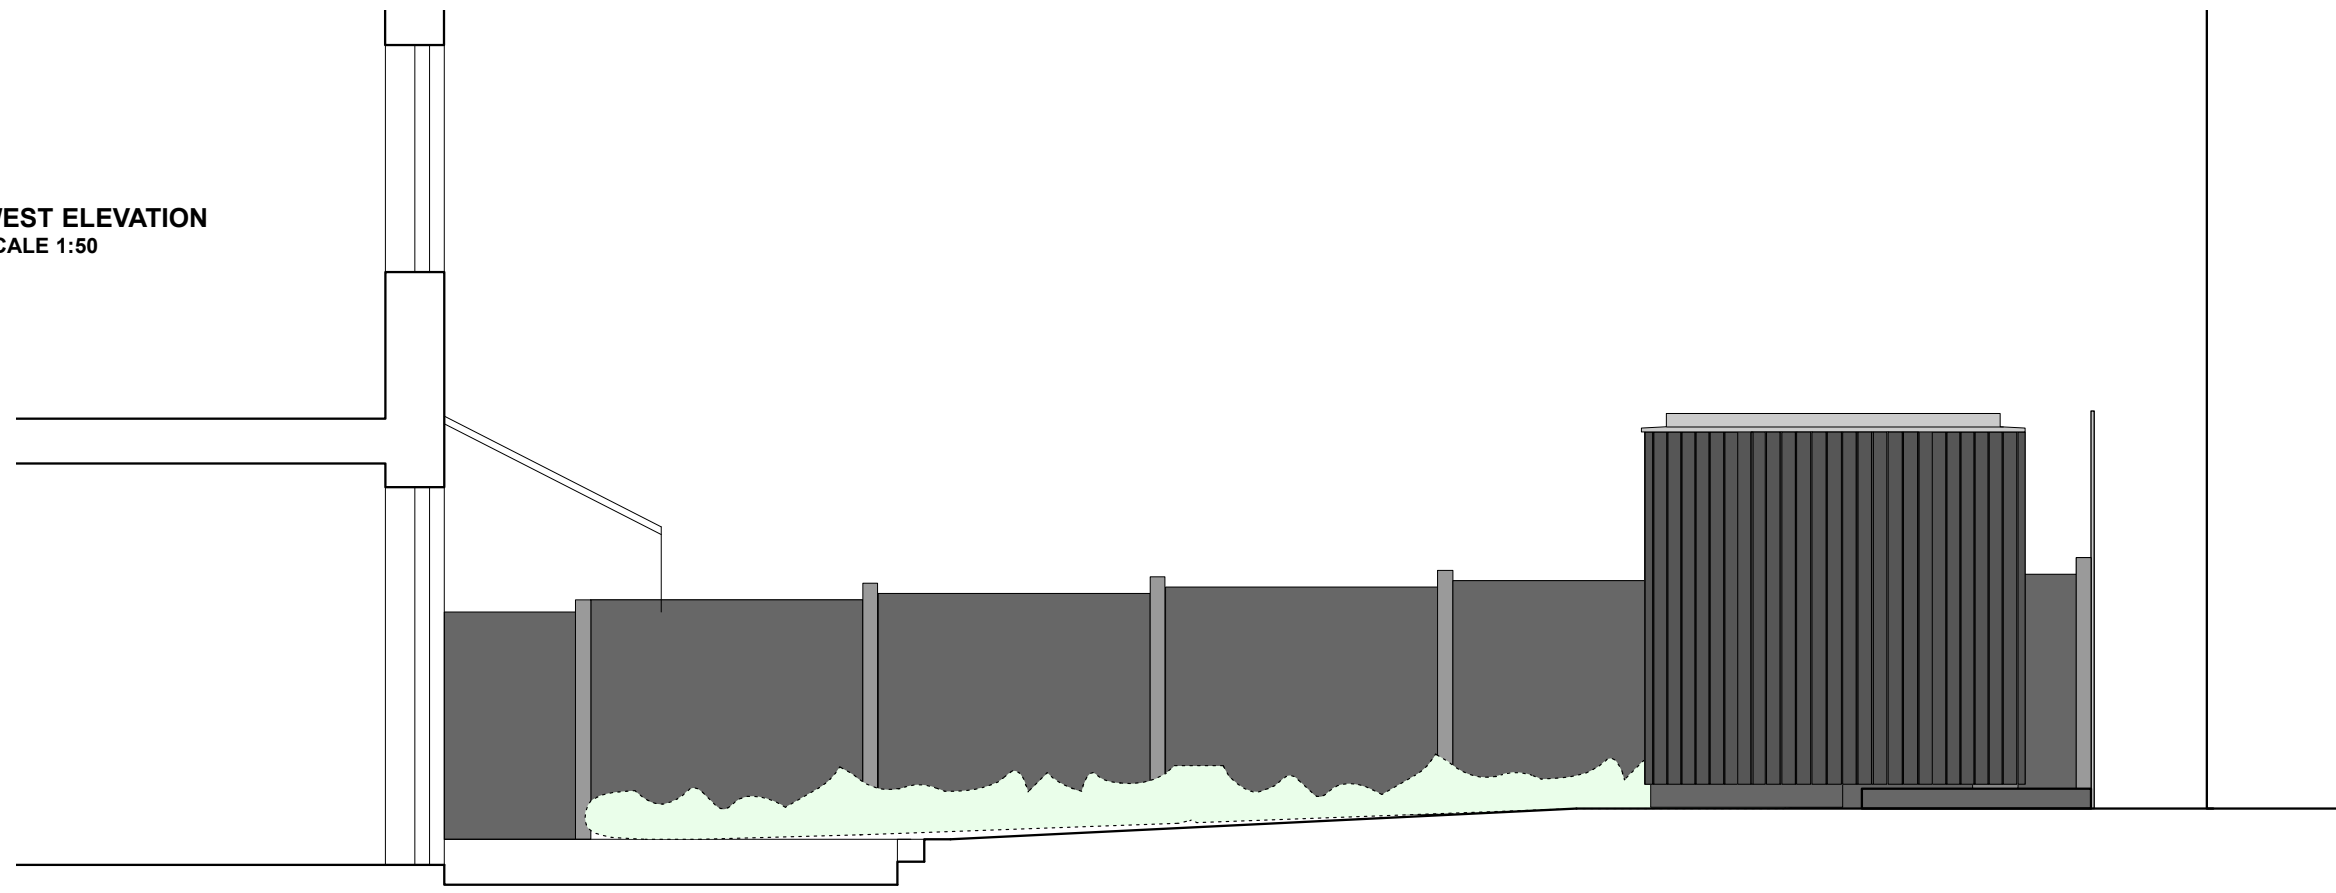

**SOUTH ELEVATION**  
SCALE 1:50

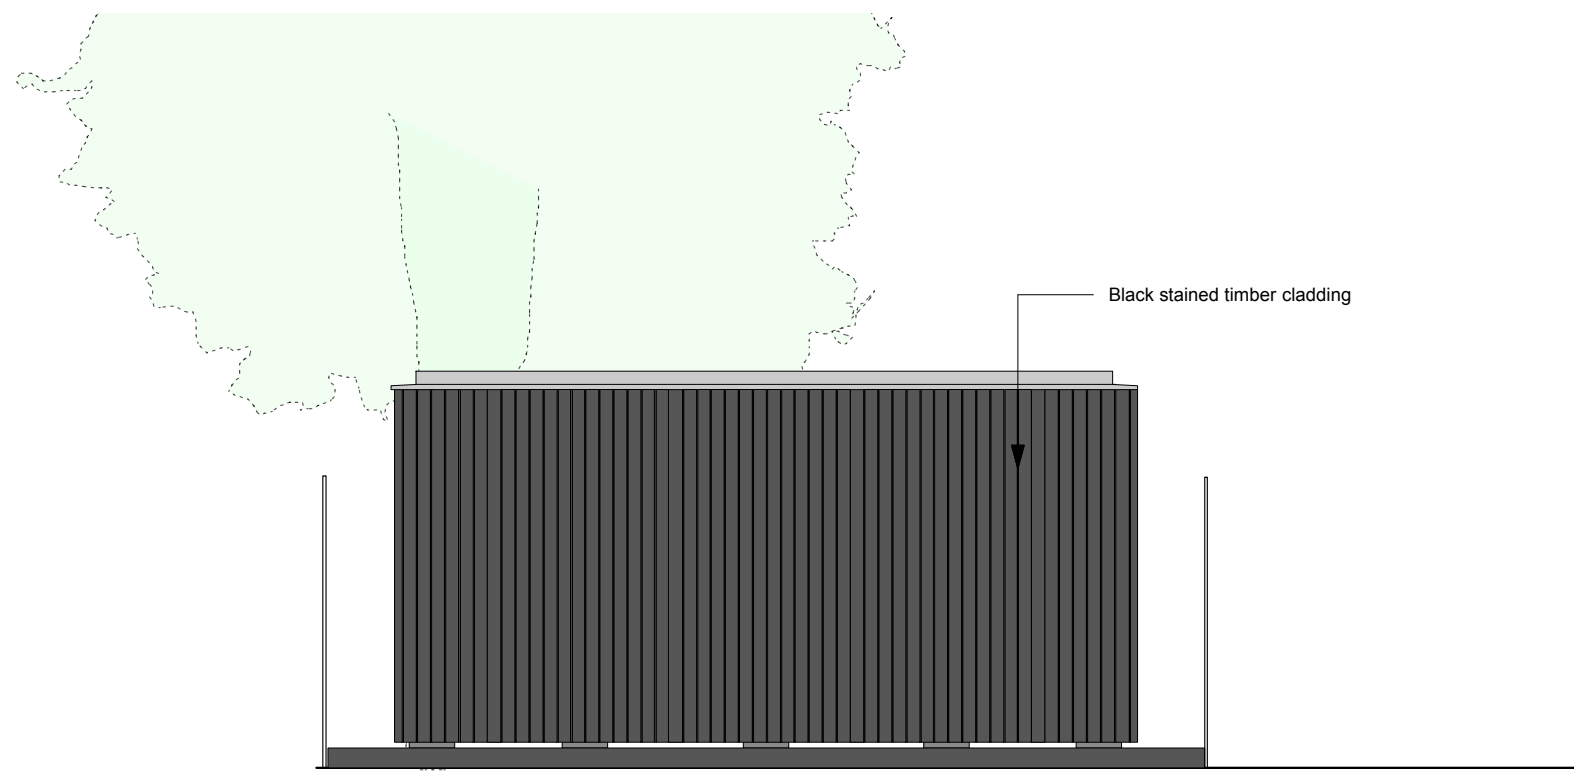

Black stained timber cladding

 

rev A- corrected drawing title

	<p><b>PLANNING</b></p>	<p>PROJECT   3 Bramshill Gardens NW5 1JJ</p>	<p>TITLE   proposed elevations South and West</p>	<p>DRAWING No:  </p>	<p><b>P21</b></p>
		<p>3rdSpace by Sawhorse Limited   info@3rdspace.co.uk +44 (0) 1869 254023   www.3rdspace.co.uk</p>	<p>SCALE   1:50 @ A3</p>	<p>NOV 2016</p>	