




PLAN, INDICATING LINE OF SECTION, SCALE 1:150

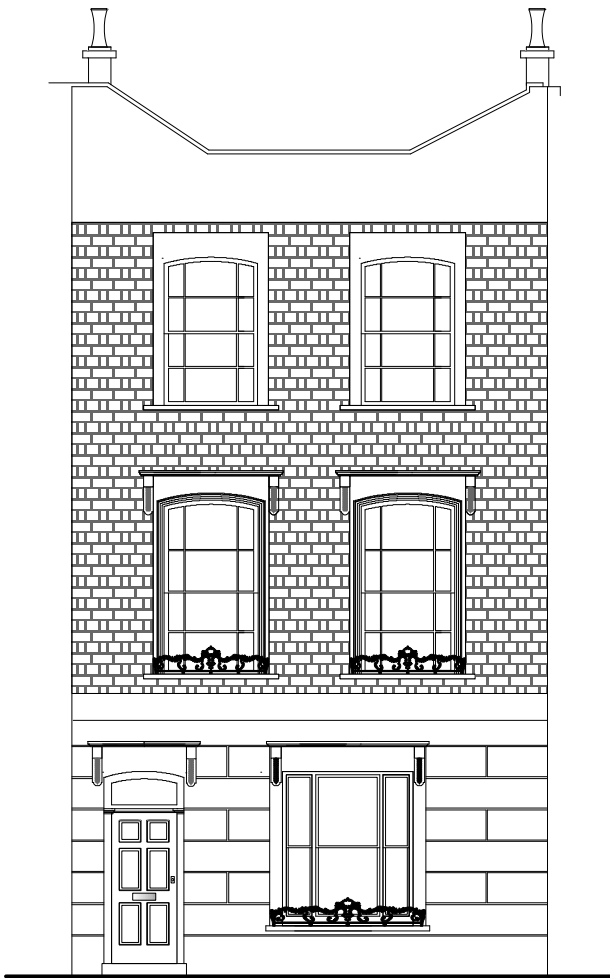

EXISTING FRONT ELEVATION , SCALE 1:100

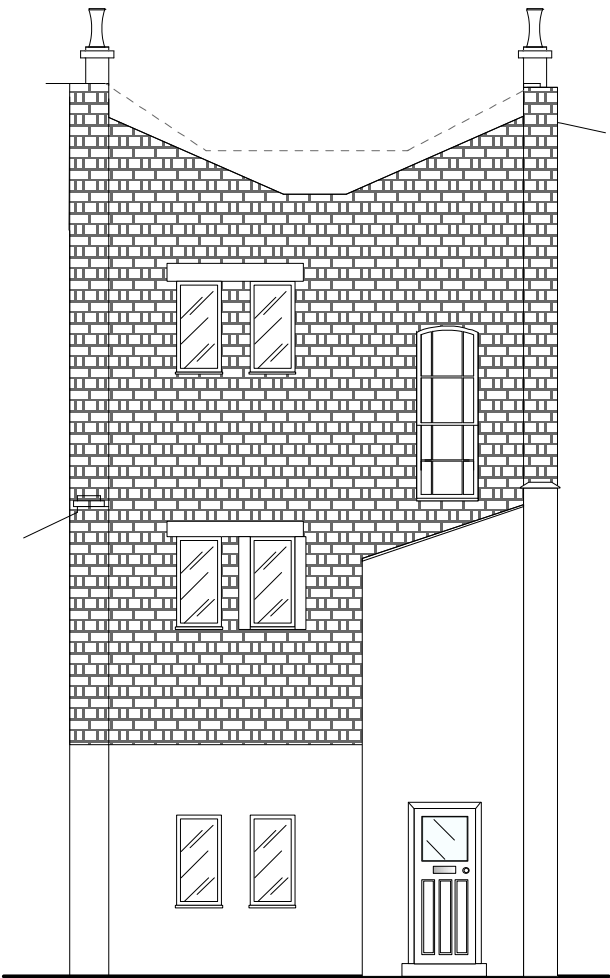

EXISTING REAR ELEVATION , SCALE 1:100

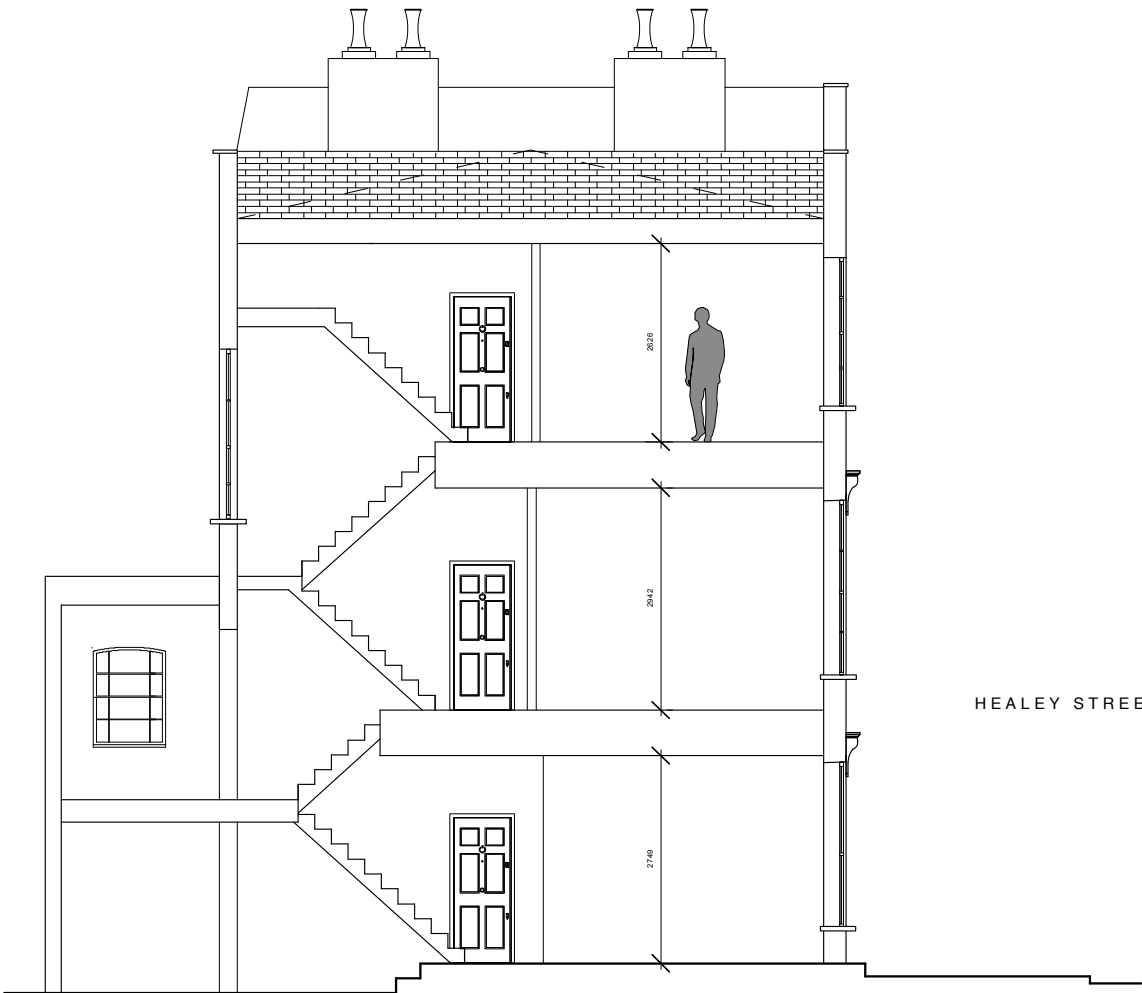

EXISTING SECTION THROUGH, SCALE 1:100

CAROL MOORE - MARTIN

27 BEVERLEY ROAD, RUISLIP, HA49AL
TELEPHONE +44(0)1895634190 MOBILE 07427571624
EMAIL MOORE.MARTIN@AOL.COM

Revision Date Notes

Revision Date Notes

Drawn CMD

Check -

Scale AS STATED @ A3

Date June 2016

Drawing Title Existing Elevations

Project Flat 13C Healey Street
NW1 8SR

Client Mr. J Reading

Job Number 0083

Drawing Number 002

Rev