



SCALE BAR ~ Meters

~ NOTES ~


ALL WORK TO BE TO CLIENT & LOCAL AUTHORITY APPROVAL.
 ALL RELEVANT BS'S & CP'S TO BE COMPLIED WITH.
 ANY DISTURBANCE TO BE MADE GOOD TO MATCH EXISTING.
 ARCHITRAVES, CORNICES, DOORS & SKIRTINGS TO MATCH.
 SERVICES TO BE ALTERED & EXTENDED AS NECESSARY.

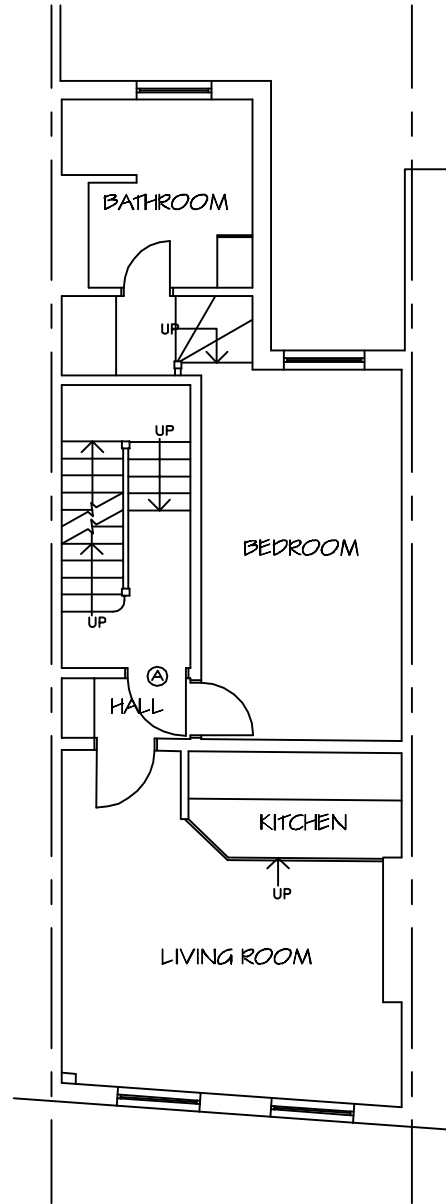

EXISTING FIRST FLOOR PLAN

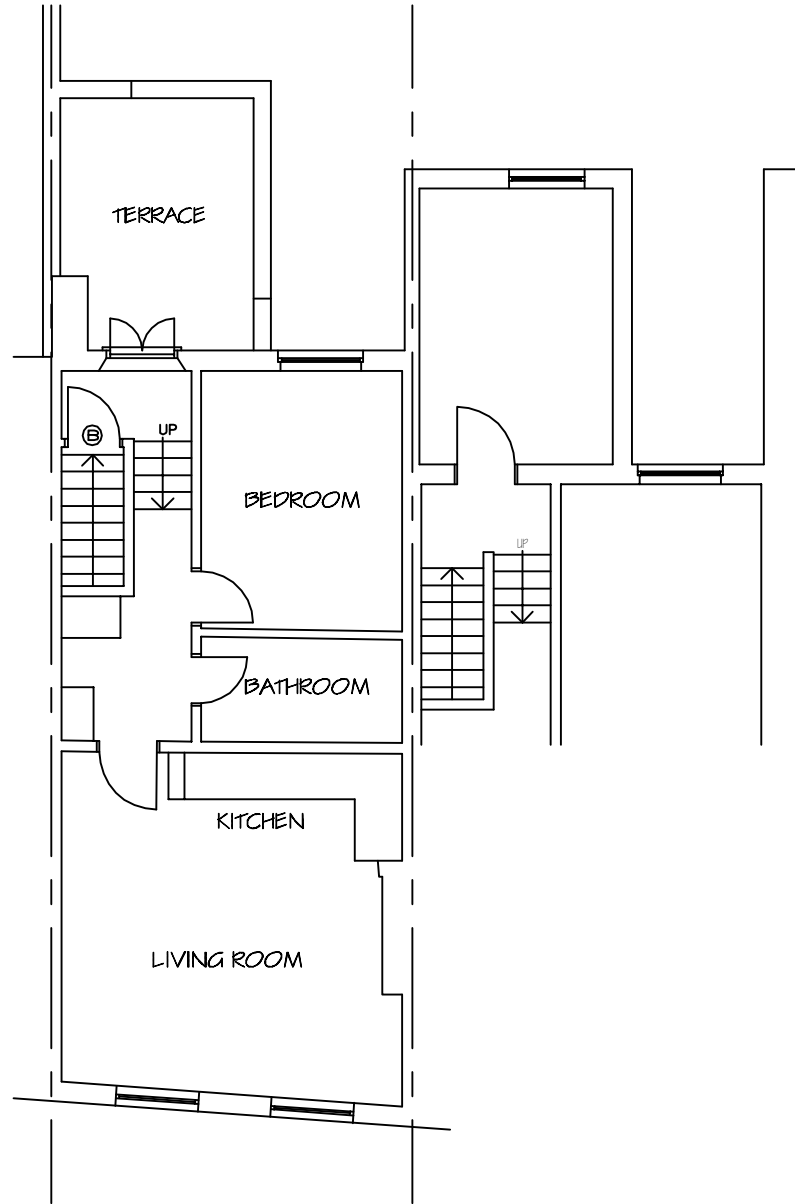

EXISTING SECOND FLOOR PLAN

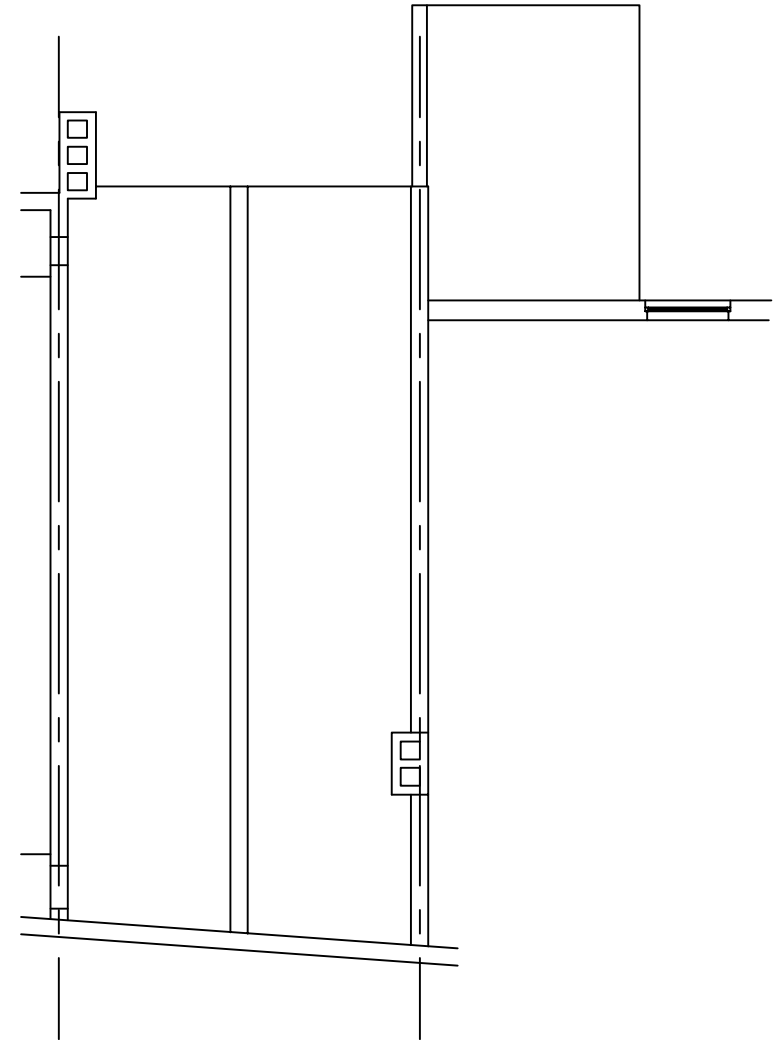

EXISTING ROOF PLAN

REVISIONS	DATE
Architectural Design & Planning 32 Grange Road Plymouth PL7 2HY t: 01752 341496 f: 07973 136876	
THE DESIGN WORKS	
TITLE EXISTING FLOOR & ROOF PLANS	
ADDRESS 86a & 86b MILL LANE LONDON NW6 1NL	
CLIENT HARRY & JACK HEYWOOD	
SCALE 1:100 & 1:50	DATE OCTOBER 2016
DRAWING No. 161028/04	REV.